

THE SCALE BAR PROVIDED IS FOR USE SO THAT THE DRAWINGS CAN BE SCALED DURING THE PLANNING APPLICATION PROCESS. NO DIMENSIONS SHOULD BE SCALED DURING CONSTRUCTION AND ANY MISSING DIMENSIONS REQUIRED SHOULD BE REQUESTED AND CONFIRMED BEFORE PROCEEDING. ALL DIMENSIONS MUST BE CHECKED ON SITE AND AGREED WITH THE CLIENT PRIOR TO CONSTRUCTION.




LOCATION PLAN 1:1250

REVISIONS
A - 26/12/2023 - Scale bar amended and drawing scale amended to 1:200.
B - 08/1/2024 - Scale bar amended.

Project
PROPOSED SINGLE STOREY
FRONT AND GARGE EXTENSION
TO 115 MANDEVILLE ROAD
HERTFORD, HERTS. SG13 8IQ

Title
LOCATION AND BLOCK PLAN

Scale	Date
1:200/ 1:1250 A3	OCTOBER 2023
Drawn MRW	Checked
Drawing Number MRW/CYS/2023/P001	Revision B

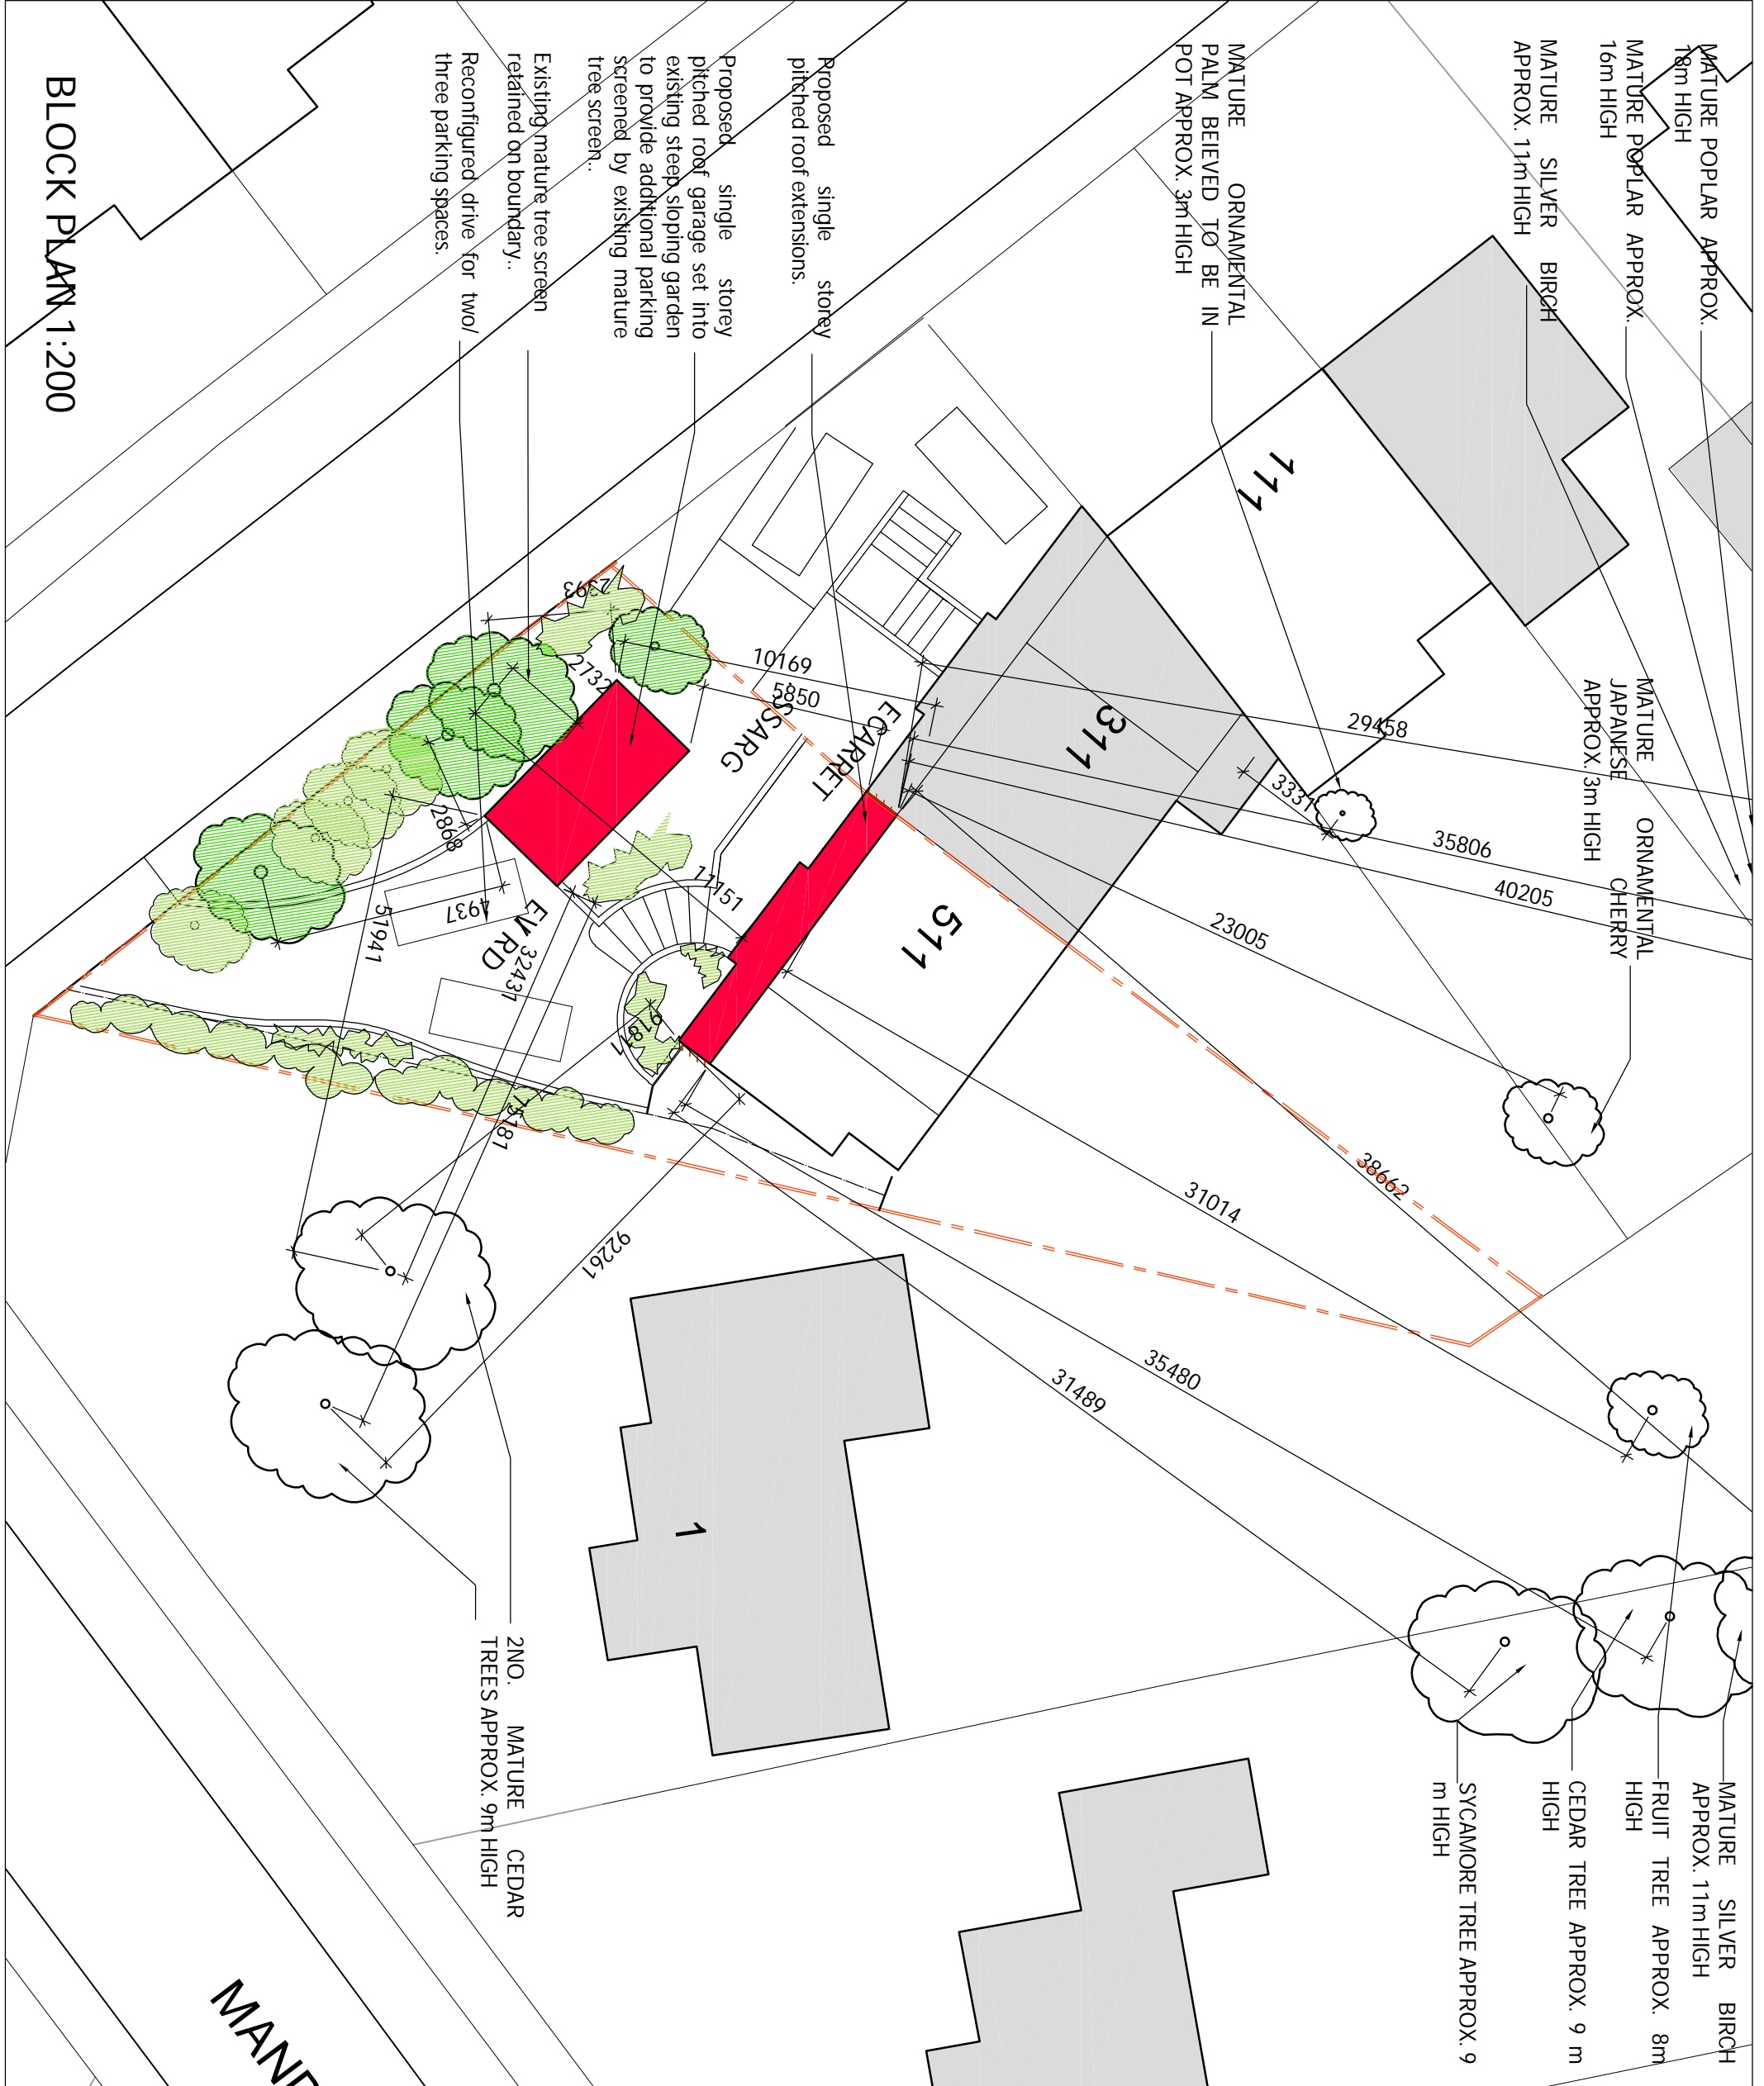

BLOCK PLAN 1:200