



Door ED02
1:20 Section


Door ED02
1:20 Elevation

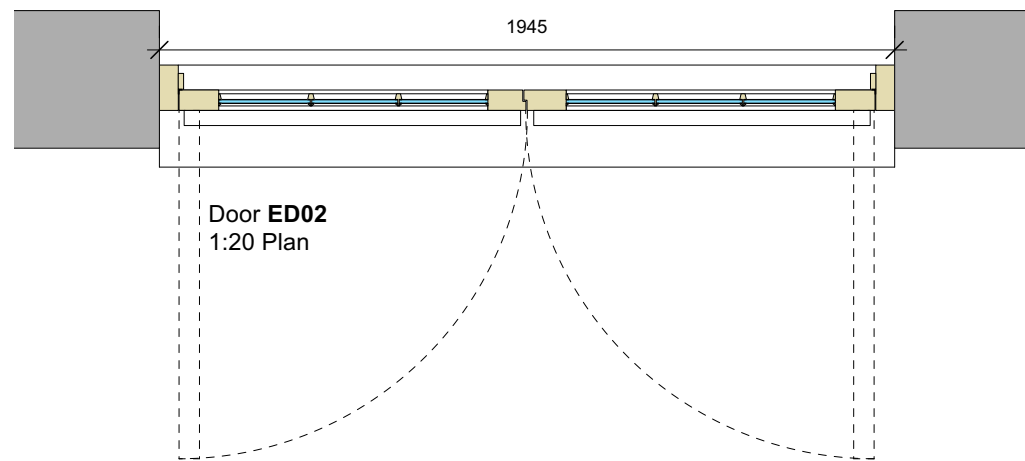

Door ED02
1:20 Plan

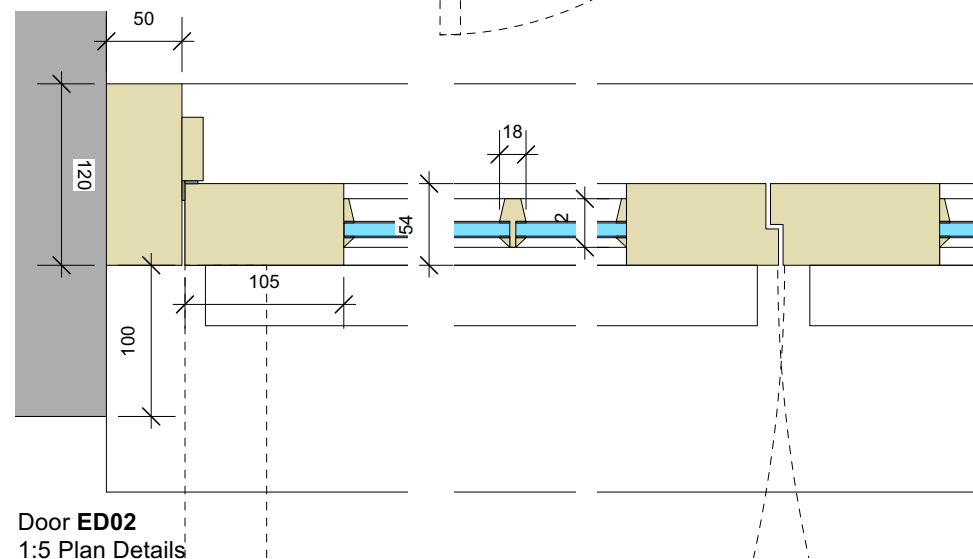

Door ED02
1:5 Plan Details

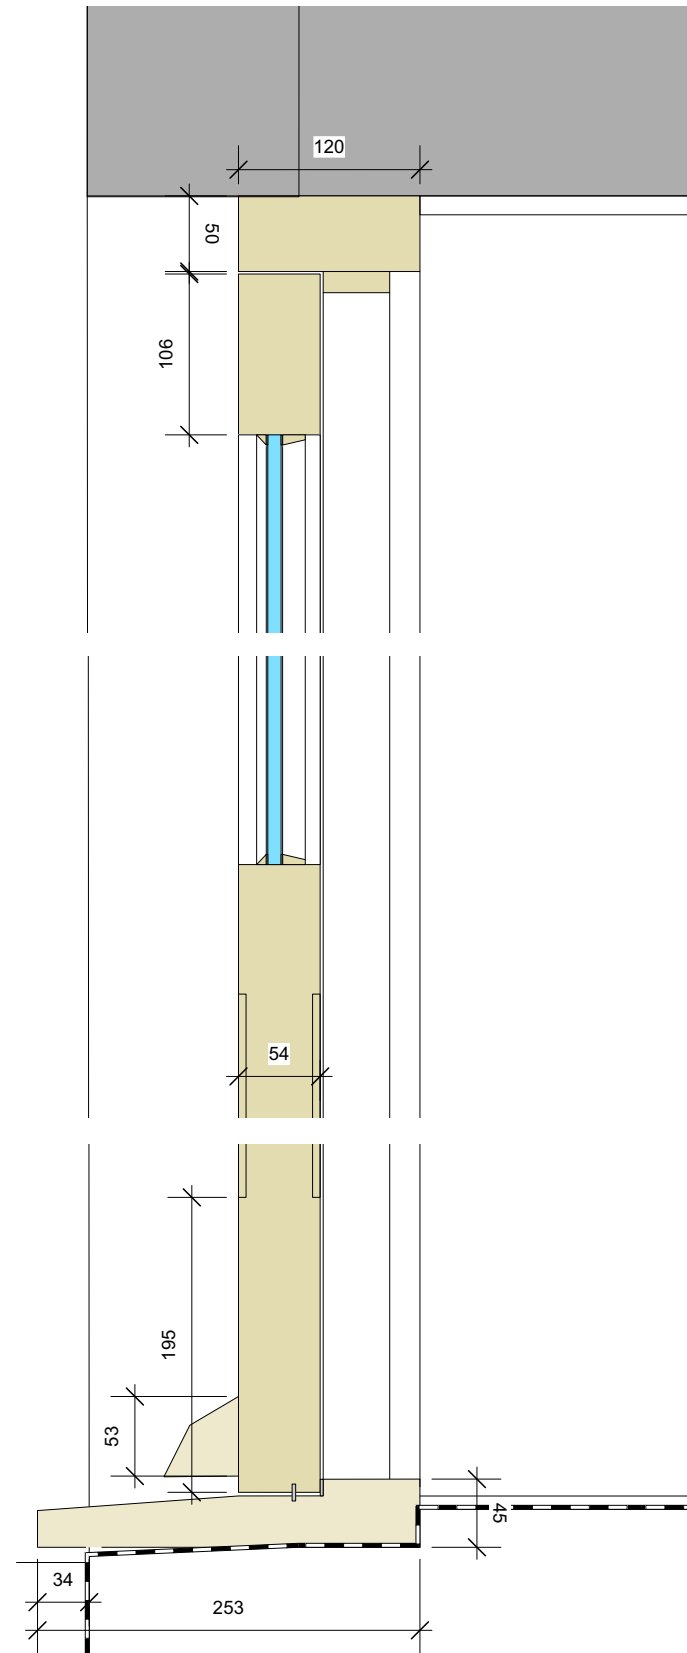

Door ED02
1:5 Section Details

Colour for external doors and windows to match existing: Paper and Paints 'Cammo 7' (dark green)

Provide fabrication drawings for sign off prior to manufacture

- Notes**
1. This drawing remains copyright of Blake Architects Limited and may not be reproduced or copied without consent in writing.
 2. For construction use figured dimensions only.
 3. Any discrepancies between site and drawings to be reported to the architect immediately.
 4. Read in conjunction with all relevant structural and mechanical & electrical engineers drawings.
 5. Survey undertaken by: Geomap

REVISIONS				
NO.	DESCRIPTION	DATE	BY	APP'D
PROJECT	Littons, Naunton			
ADDRESS	Littons, Church Lane, Naunton, Gloucestershire, GL54 3AT			
BLAKE ARCHITECTS	Blake Architects Limited 1 Coves Barn, Winstone Gloucestershire, GL7 7JZ [T] 01285 841407 [e] mail@blakearchitects.co.uk www.blakearchitects.co.uk			
	TITLE	Proposed Joinery: External Doors to Family Room		
DRAWING NUMBER	22.06.04.39			
STATUS	Stage 4			
DRAWN	CHECKED	DATE	SCALE	REVISION
GY	JN	16.05.23	1:20 @ A3	