




Provide fabrication drawings for sign off prior to manufacture

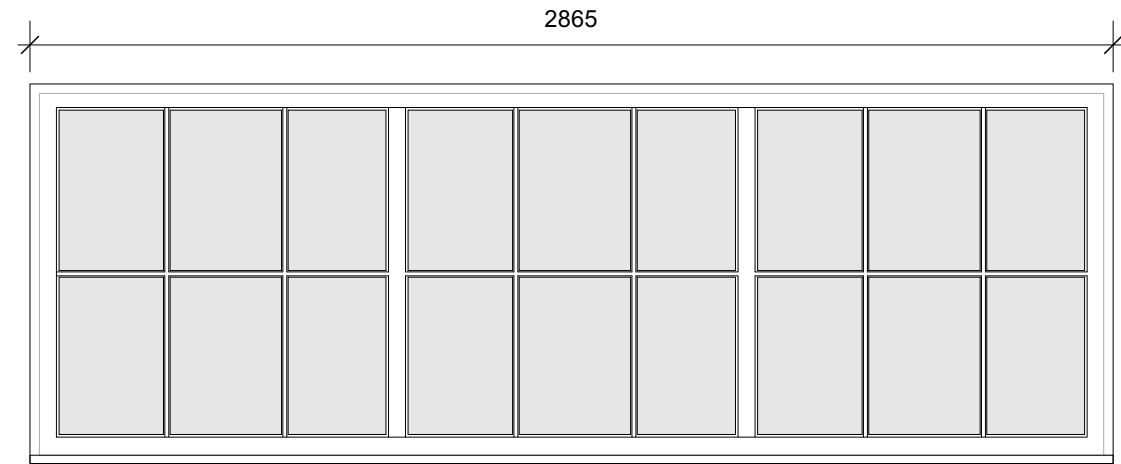


Glazed Screen to Kitchen Opening W13  
Elevation 1:20

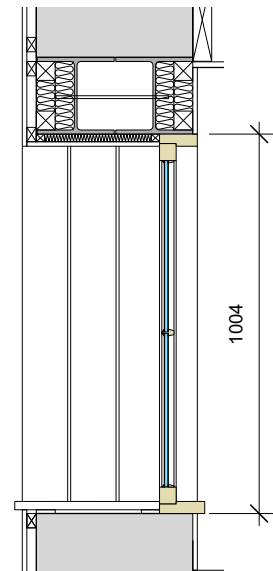


Glazed Screen to Kitchen Opening W13  
Section 1:20

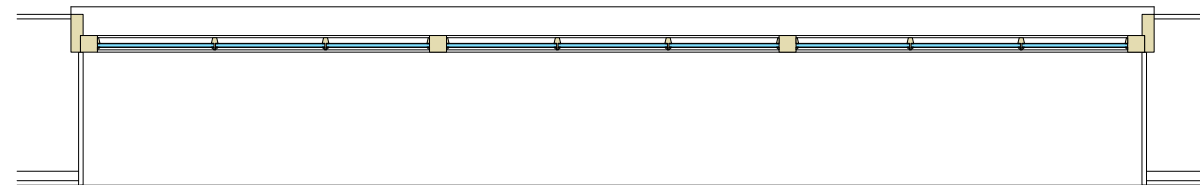

Glazed Screen to Kitchen Opening W13  
Plan 1:20

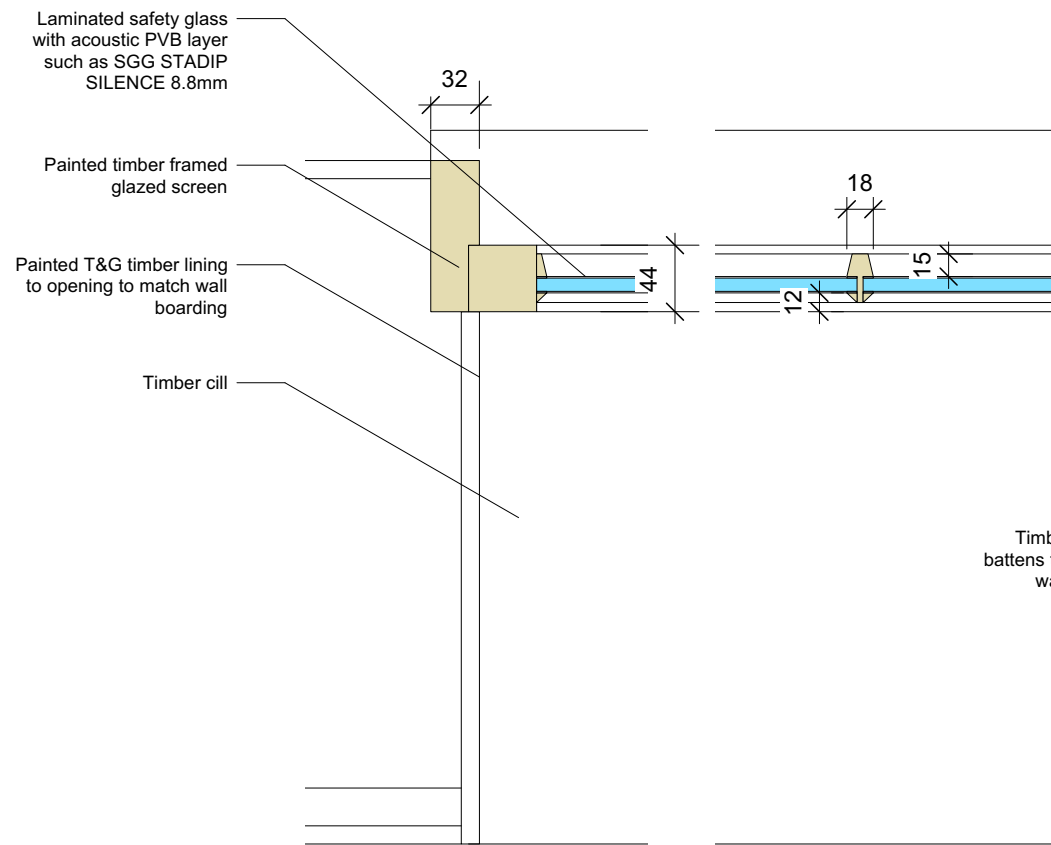

Glazed Screen to Kitchen Opening  
Plan Details 1:5

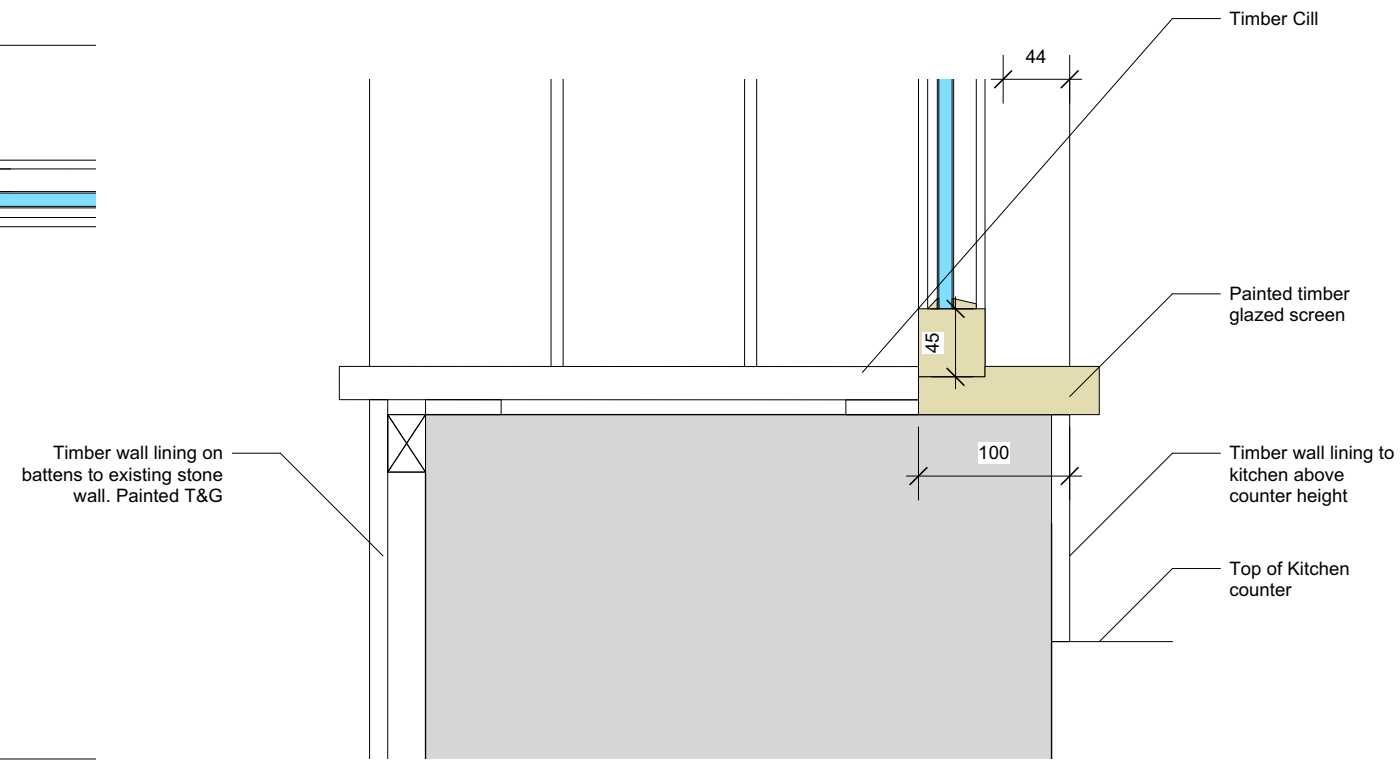

Glazed Screen to Kitchen Opening  
Section Details CILL 1:5

- Notes**
1. This drawing remains copyright of Blake Architects Limited and may not be reproduced or copied without consent in writing.
  2. For construction use figured dimensions only.
  3. Any discrepancies between site and drawings to be reported to the architect immediately.
  4. Read in conjunction with all relevant structural and mechanical & electrical engineers drawings.
  5. Survey undertaken by: Geomap

REVISIONS				
A		Reduced size		
PROJECT	Littons, Naunton			
ADDRESS	Littons, Church Lane, Naunton, Gloucestershire, GL54 3AT			
	<b>Blake Architects Limited</b> 1 Coves Barn, Winstone Gloucestershire. GL7 7JZ [T] 01285 841407 [e] mail@blakearchitects.co.uk www.blakearchitects.co.uk			
TITLE	Proposed Joinery: Glazed Screen to Kitchen			
DRAWING NUMBER	22.06.04.36			
STATUS	Stage 4			
DRAWN	CHECKED	DATE	SCALE	REVISION
GY	JN	13.06.23	1:20 @ A3	A