



DATUM 57.000

CHAINAGE	0.000	1.000	2.000	3.000	4.000	5.000	6.000	7.000	8.000	9.000	10.000	11.000	12.000	13.000	14.000	15.000	16.000	17.000	17.778	
EXISTING LEVEL	59.193	59.177	59.161	59.145	59.128	59.112	59.096	59.085	59.080	59.025	59.167	59.117	59.149	59.178	59.289	59.256	59.248	59.250	59.250	59.250


3 LONG SECTION
1 : 50

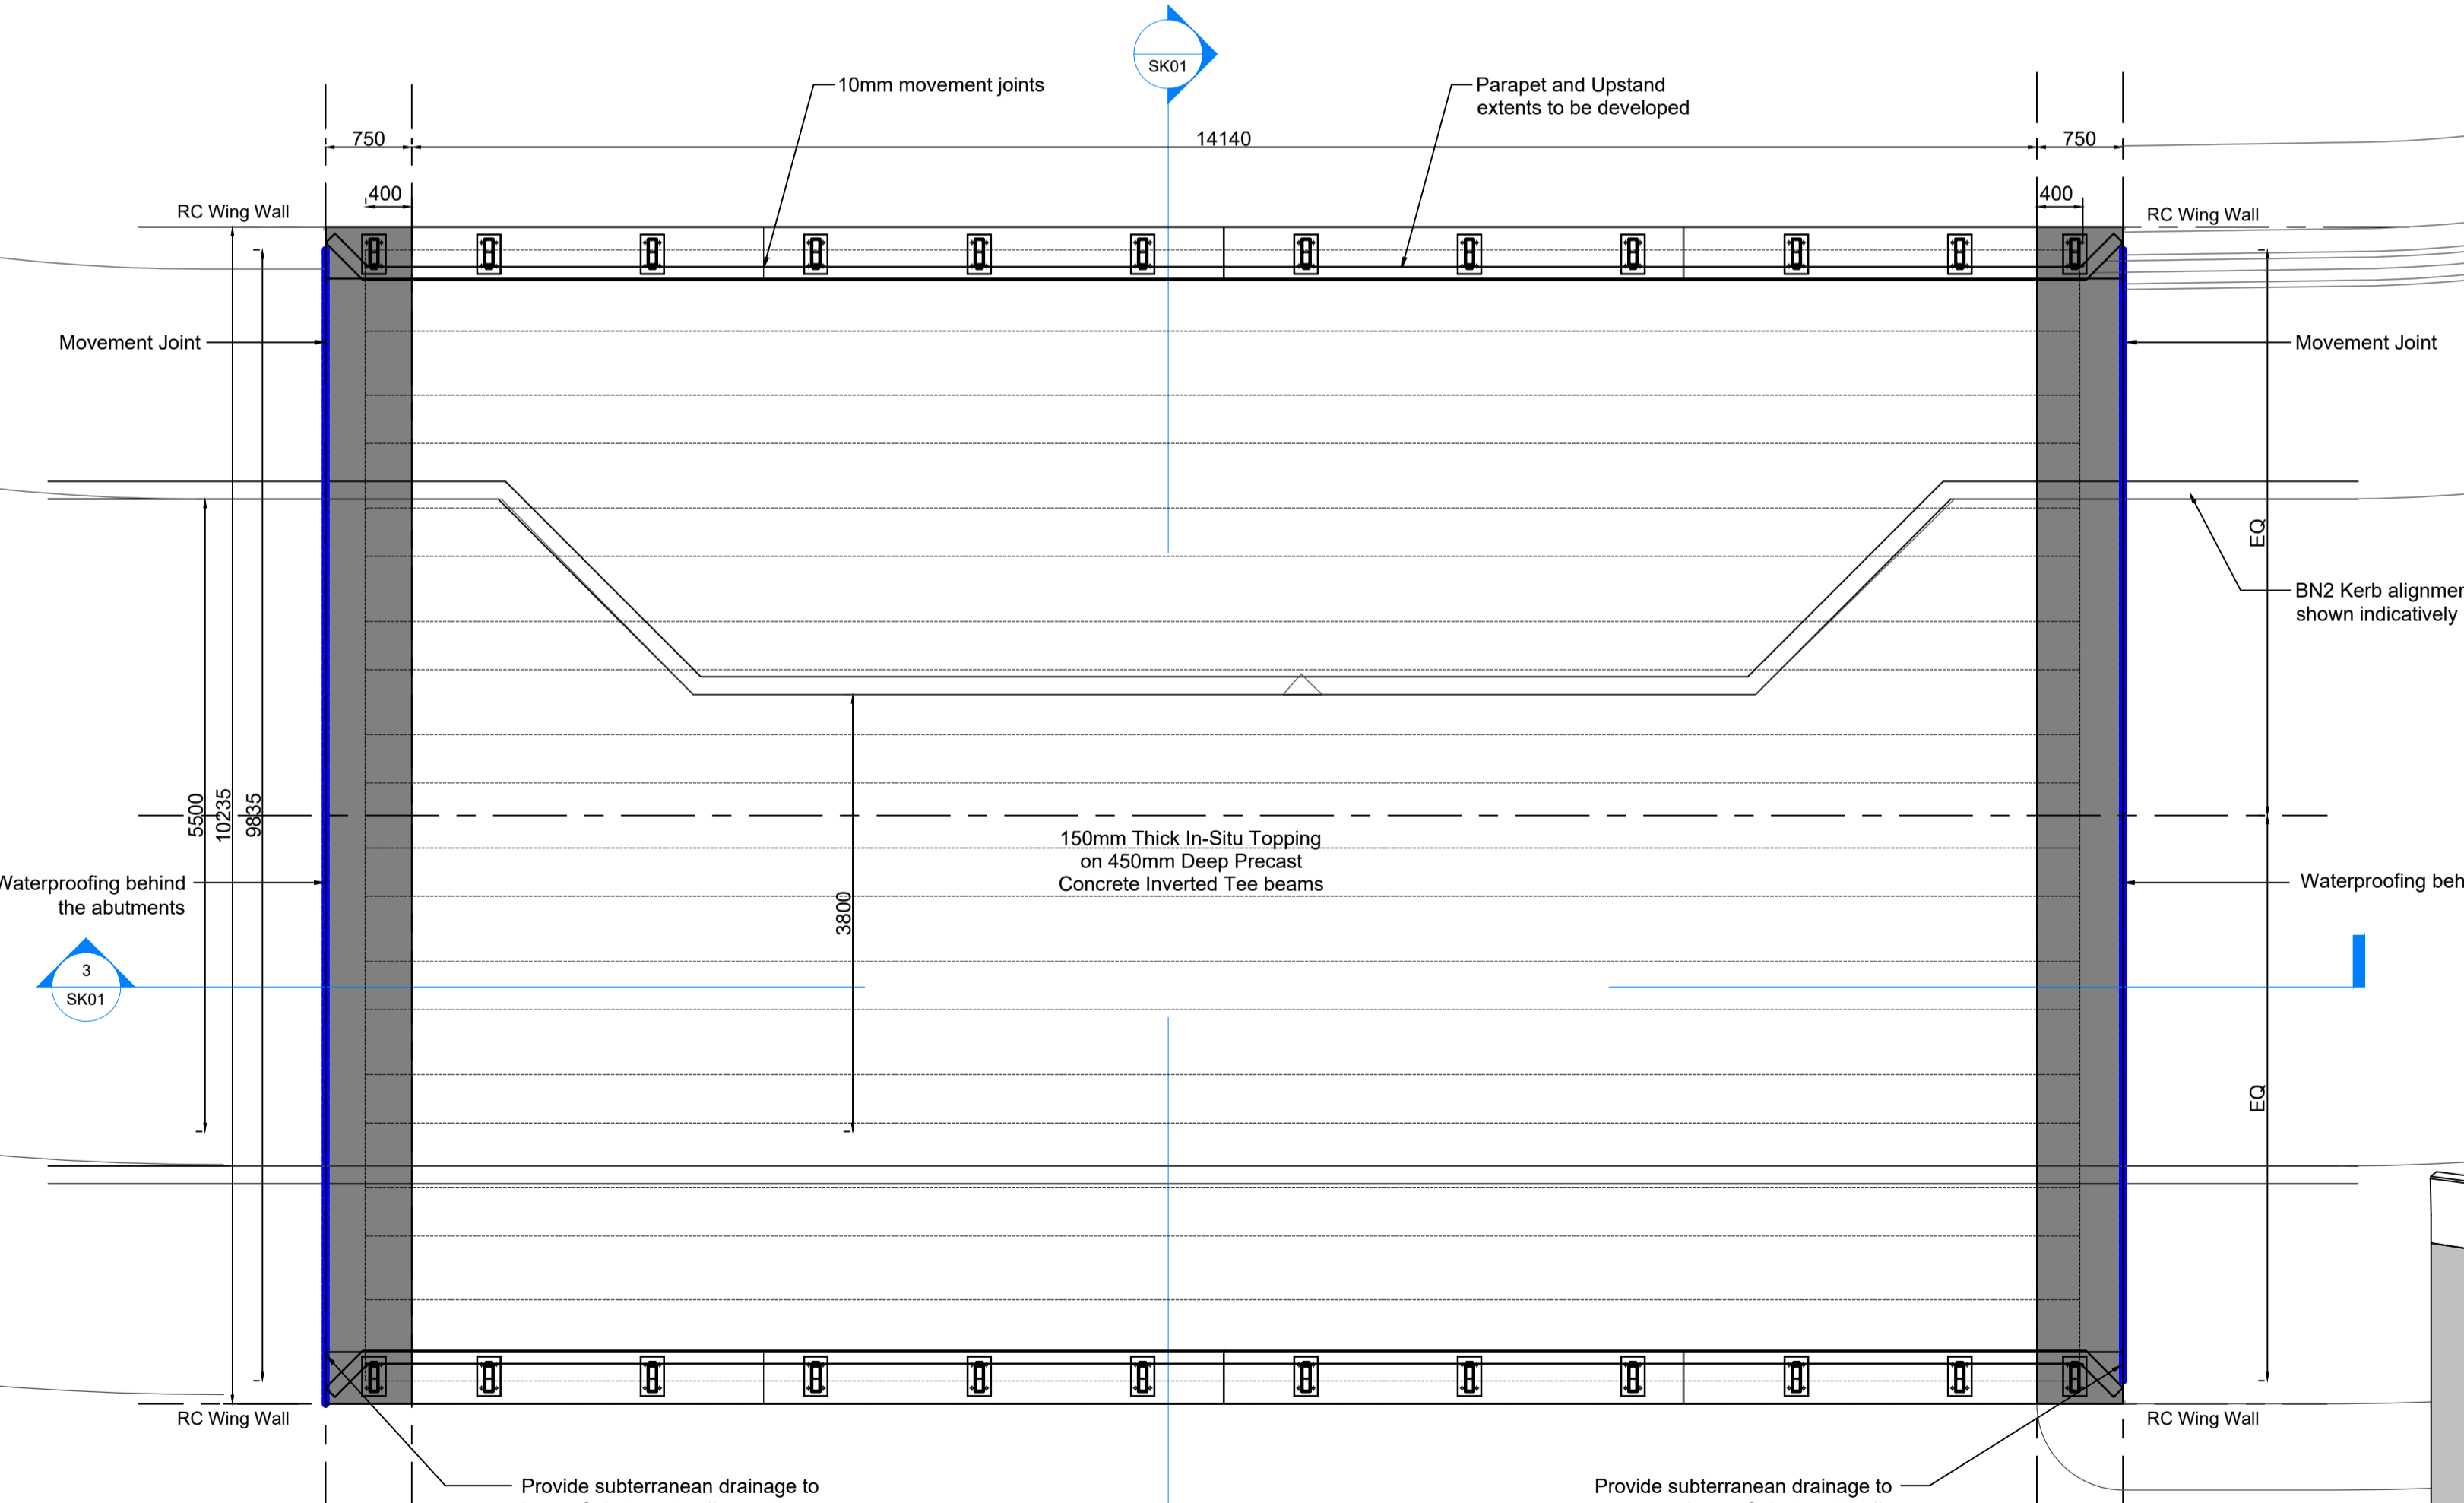


4 PLAN ON BRIDGE CROSSING
1 : 50

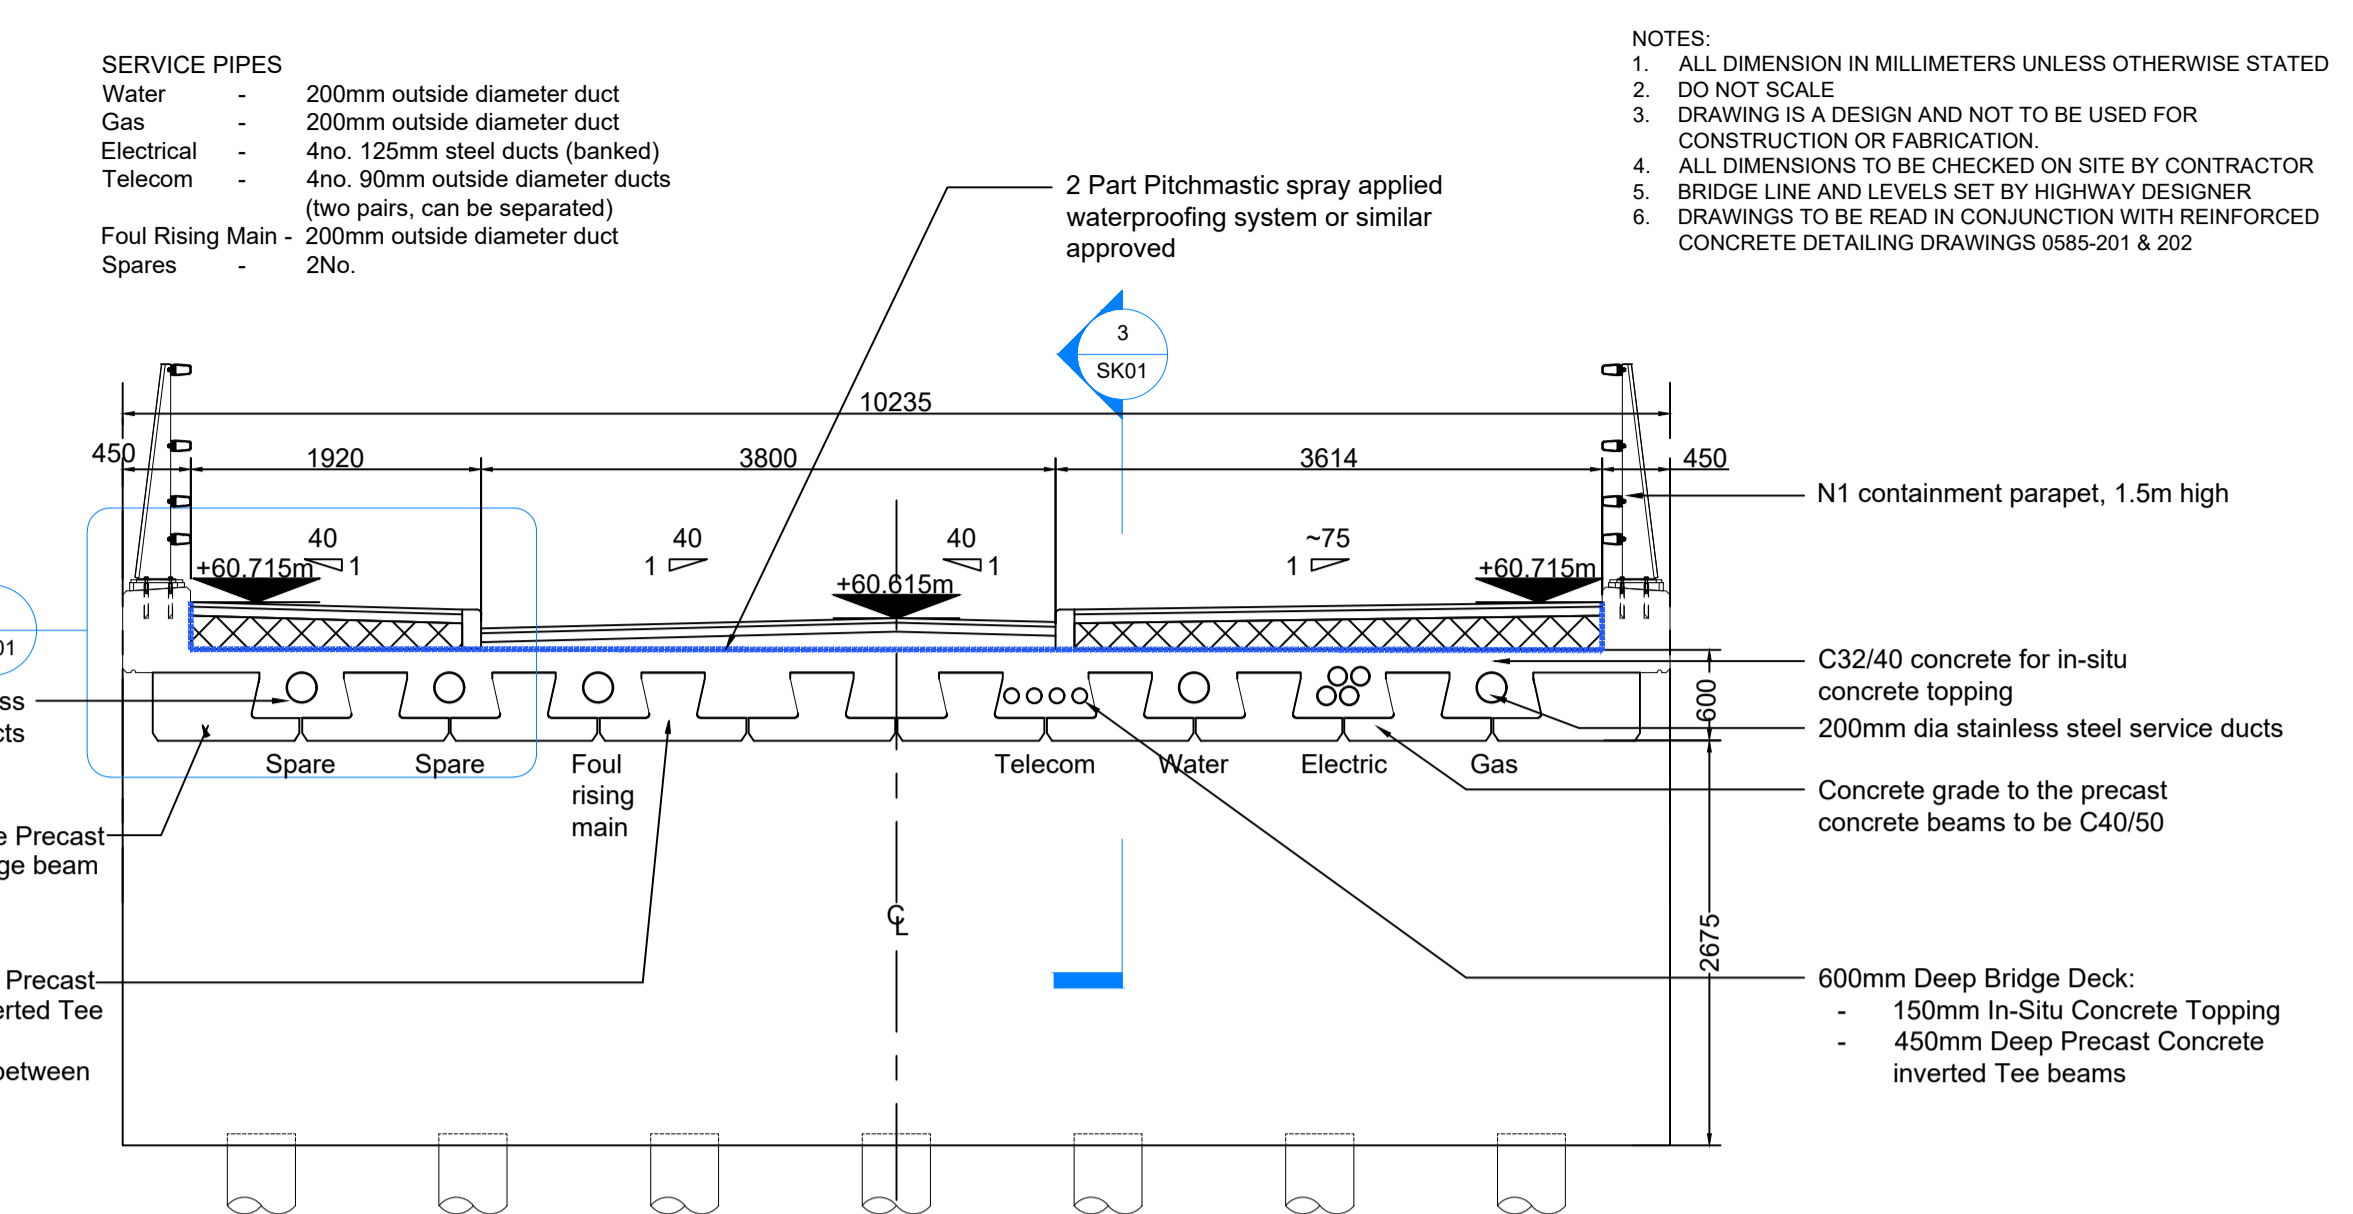


2 SHORT SECTION
1 : 50

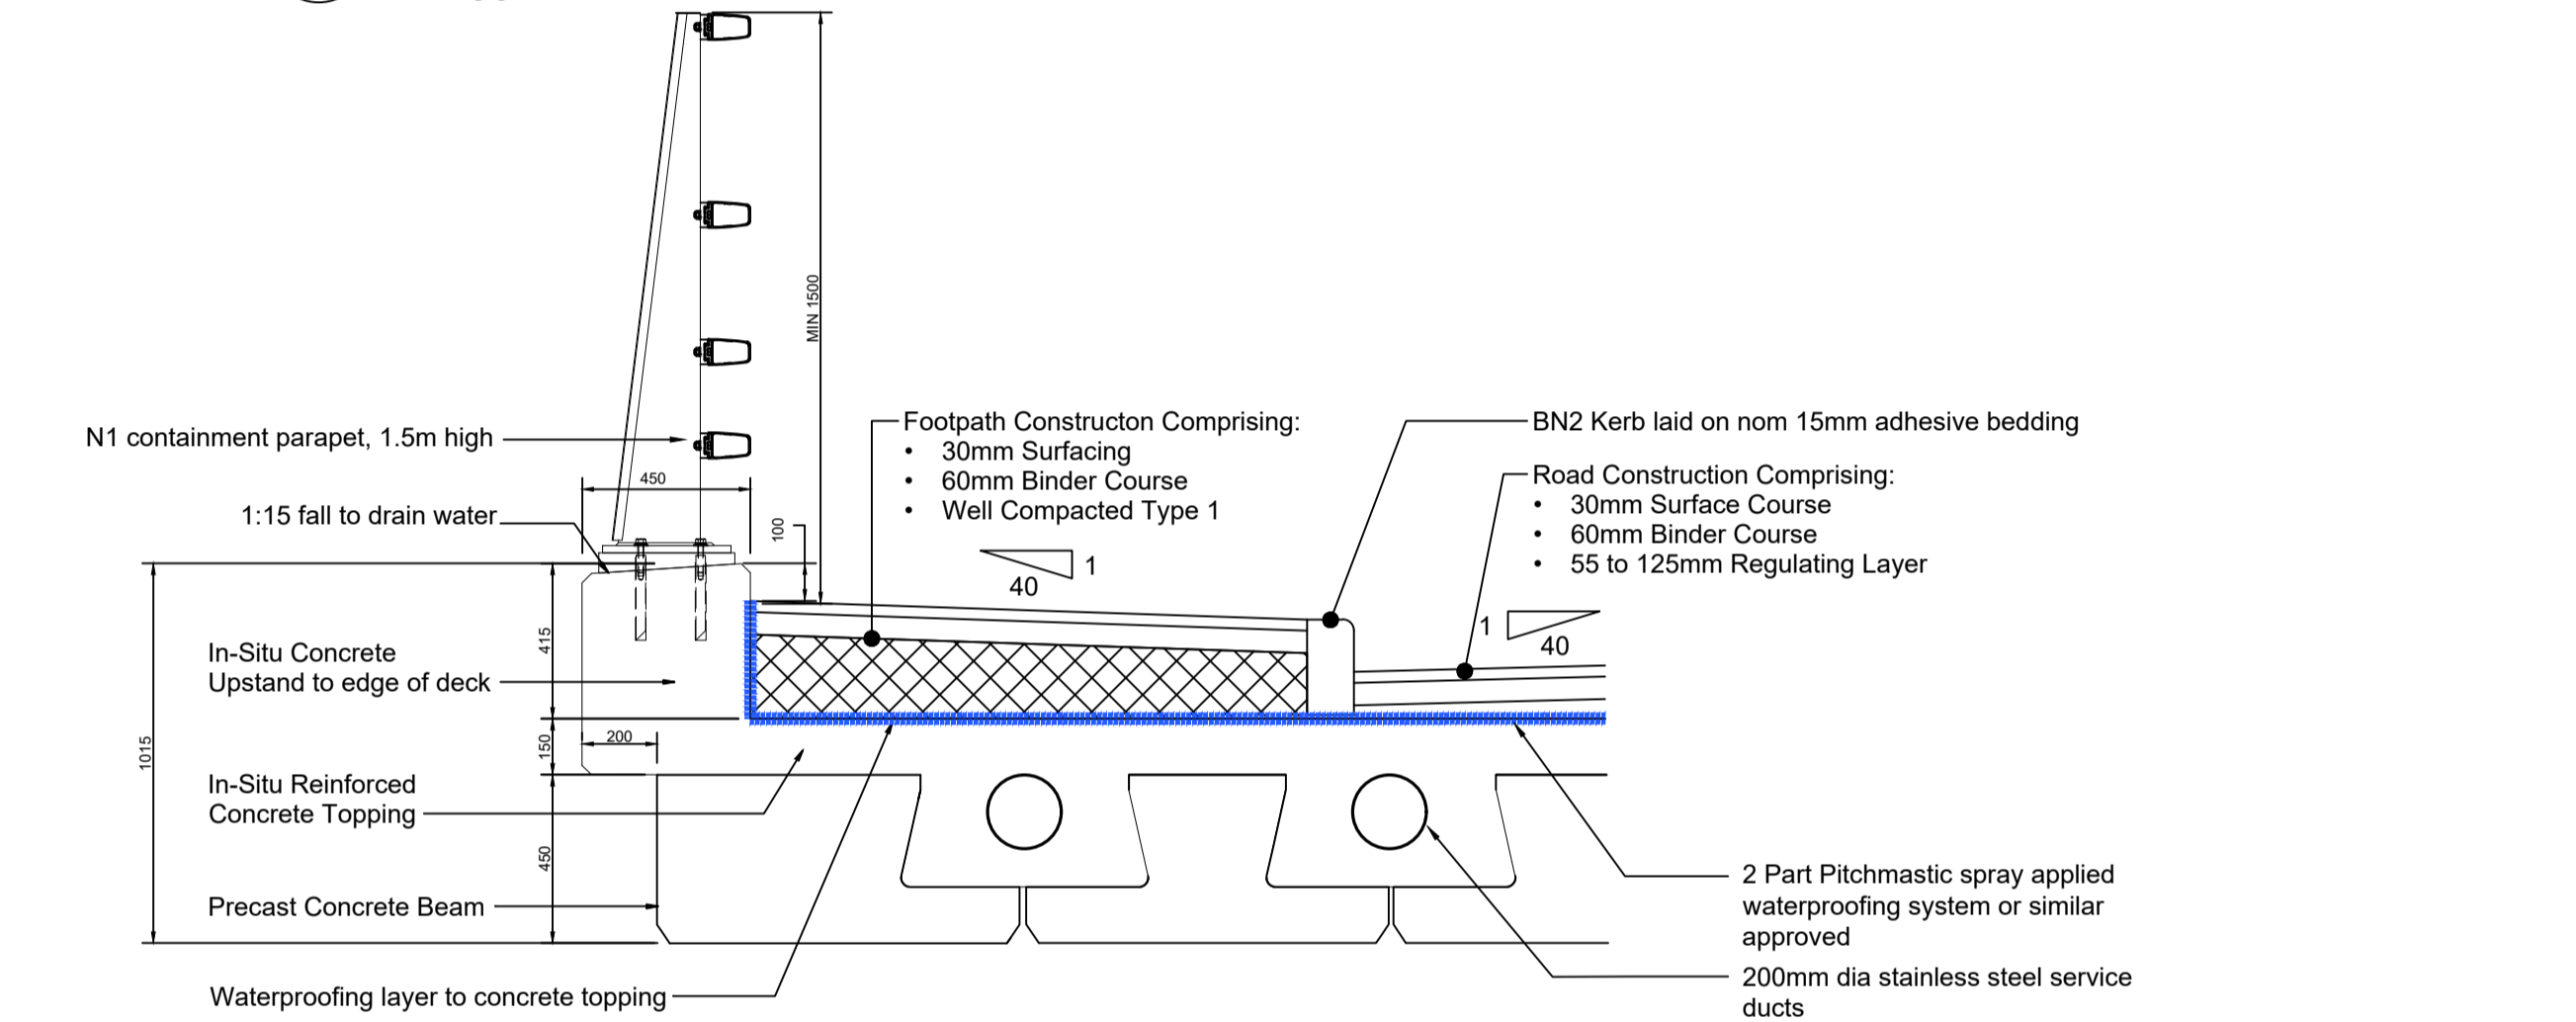

1 DECK DETAIL
1 : 20

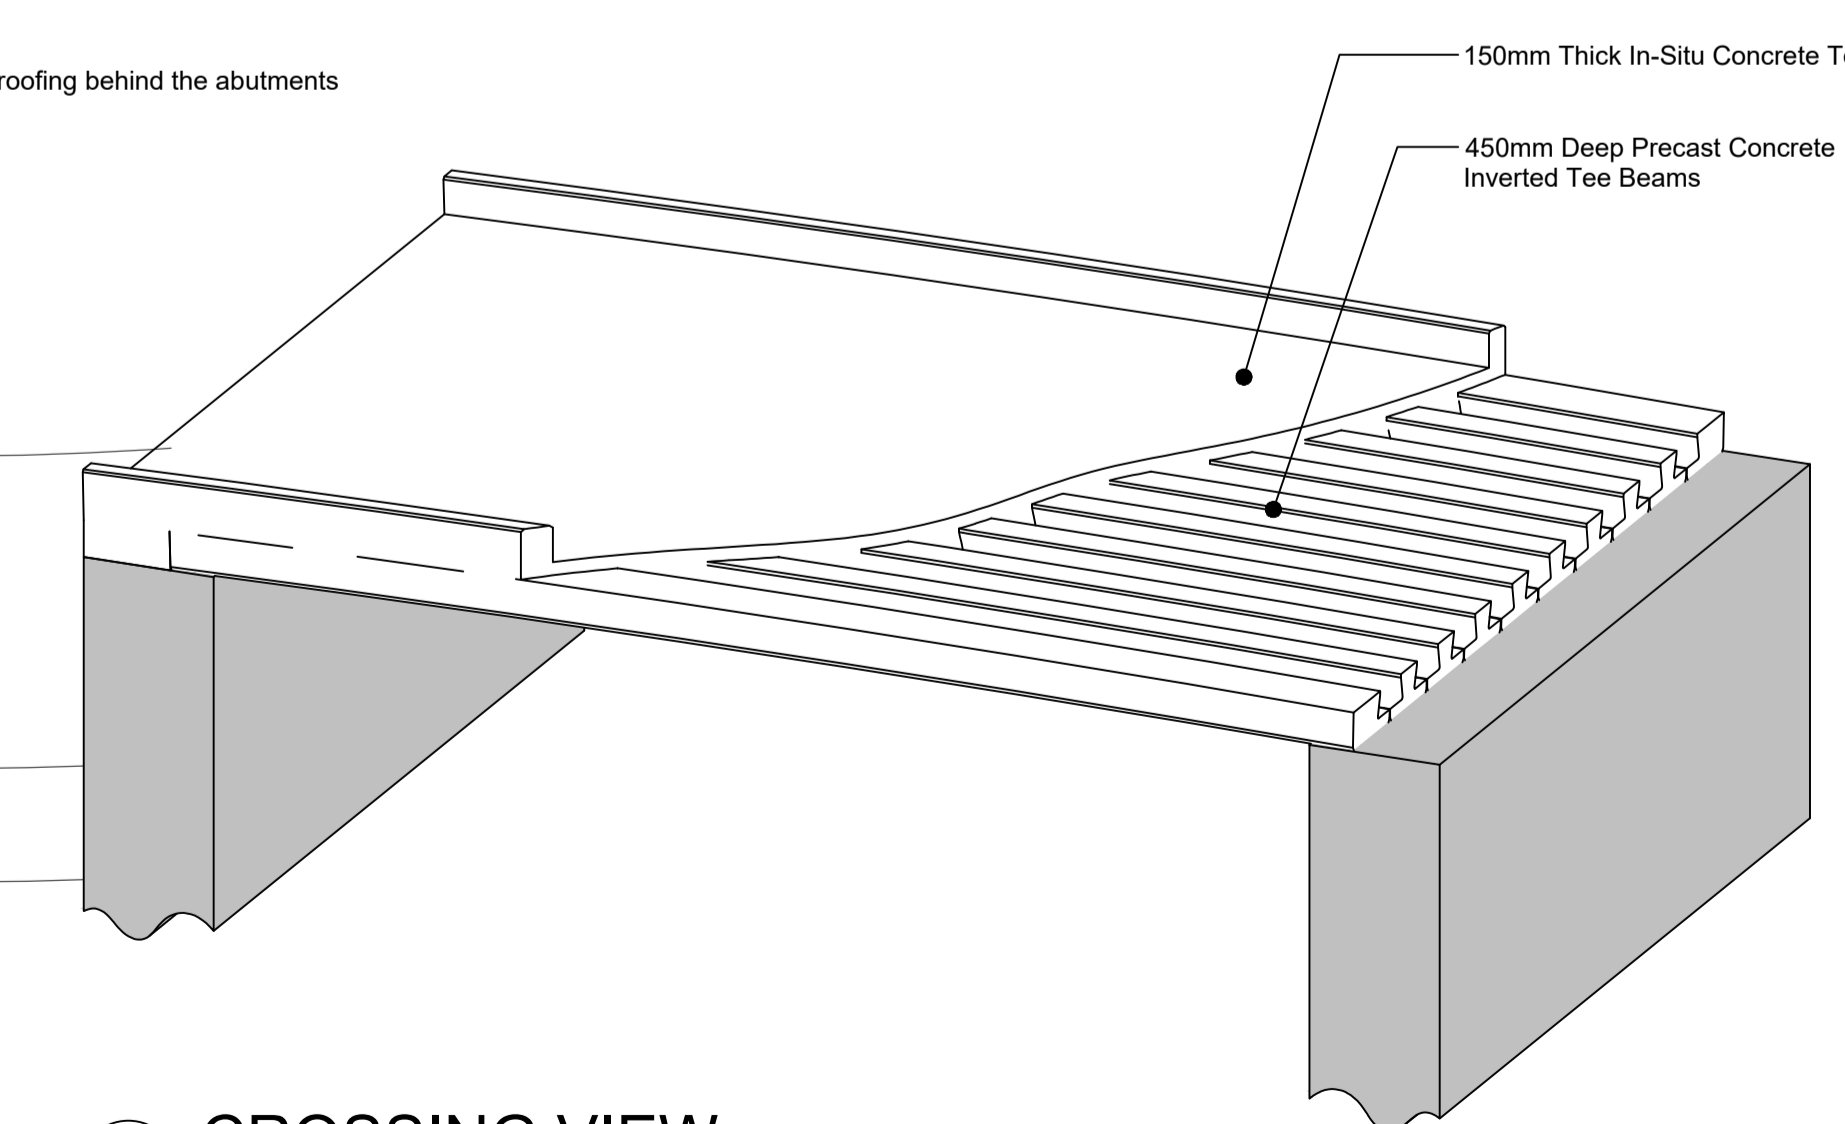

5 CROSSING VIEW

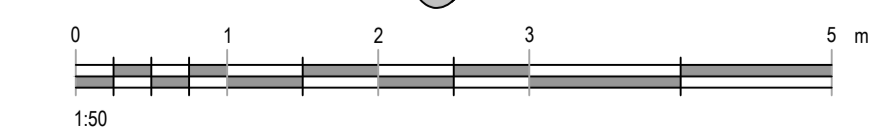

NOTES:
1. ALL DIMENSION IN MILLIMETERS UNLESS OTHERWISE STATED
2. DO NOT SCALE
3. DRAWING IS A DESIGN AND NOT TO BE USED FOR CONSTRUCTION OR FABRICATION
4. ALL DIMENSIONS TO BE CHECKED ON SITE BY CONTRACTOR
5. BRIDGE LINE AND LEVELS SET BY HIGHWAY DESIGNER
6. DRAWINGS TO BE READ IN CONJUNCTION WITH REINFORCED CONCRETE DETAILING DRAWINGS 0585-201 & 202

Rev.	Date	Drawn	Description
C	30/01/23	TP	PILE DIAMETER UPDATED
B	23/01/23	DM	AMENDED AS PER REBAR UPDATES
A	06/12/22	DM	PLANNING CONDITION DISCHARGE
/	07/09/22	DM	FOR TECHNICAL APPROVAL

Free4m Consulting

Client
TAYLOR WIMPEY

Project
EAST HORSLEY BRIDGE

Title
GENERAL ARRANGEMENT SHEET 01

Job Code
0585

Scale
1:50/20 : A1

Drawing Number
0585-101

Rev.
C