




Existing Right

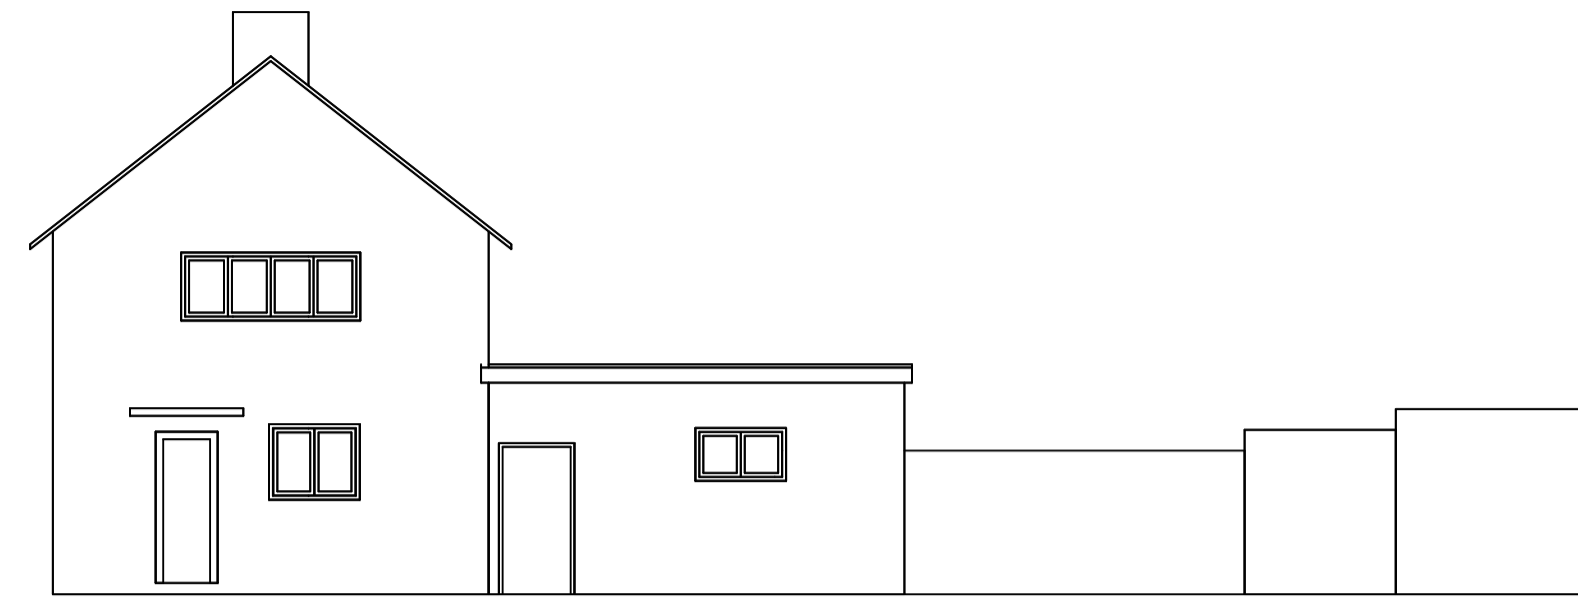


Existing Front

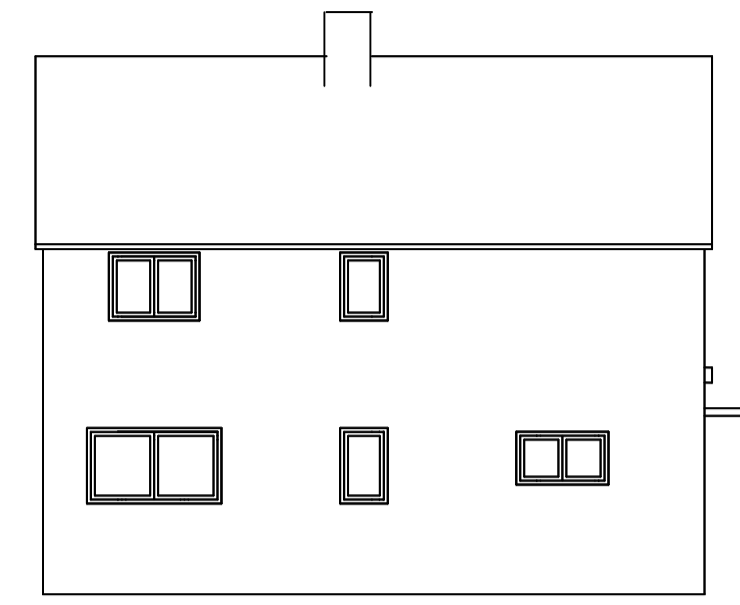


Existing Left

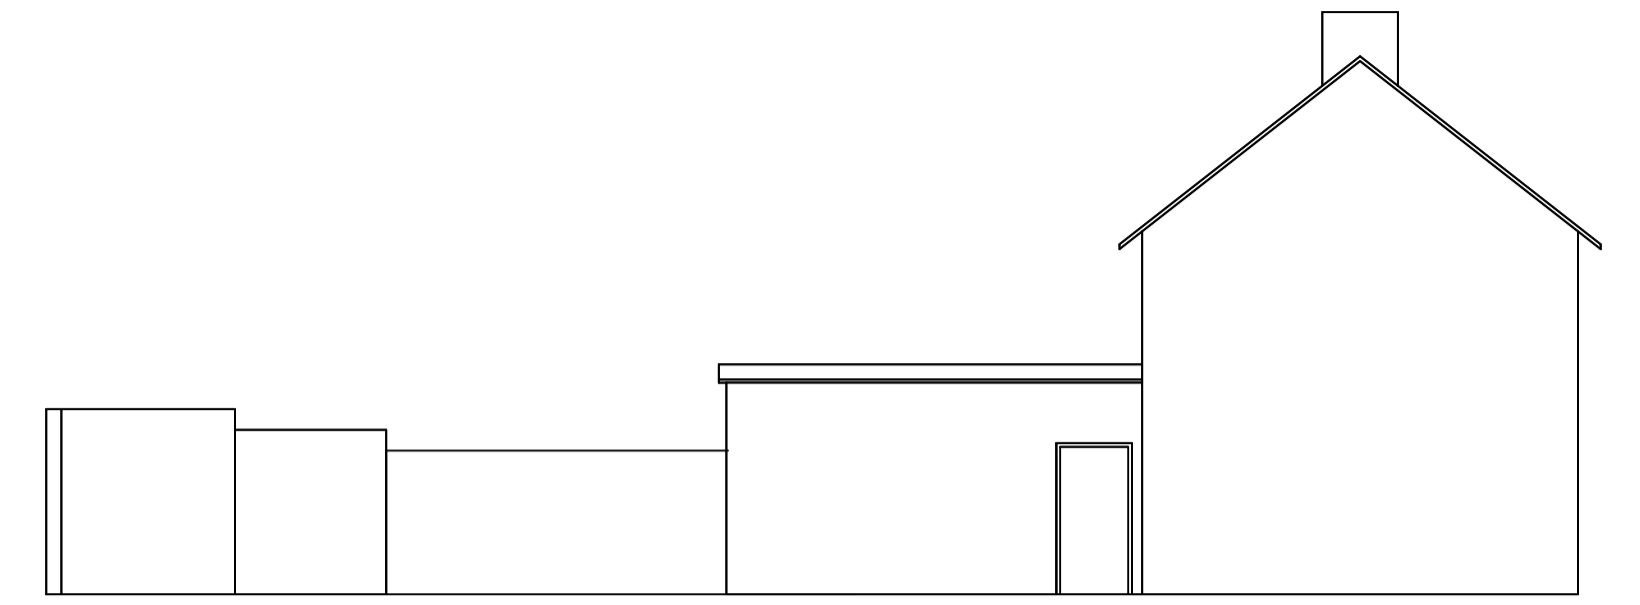


Existing Rear

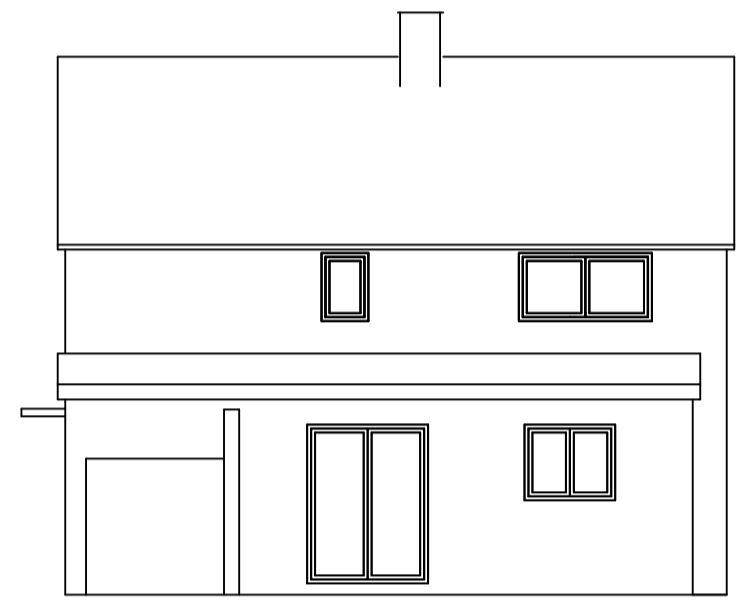


Proposed Right

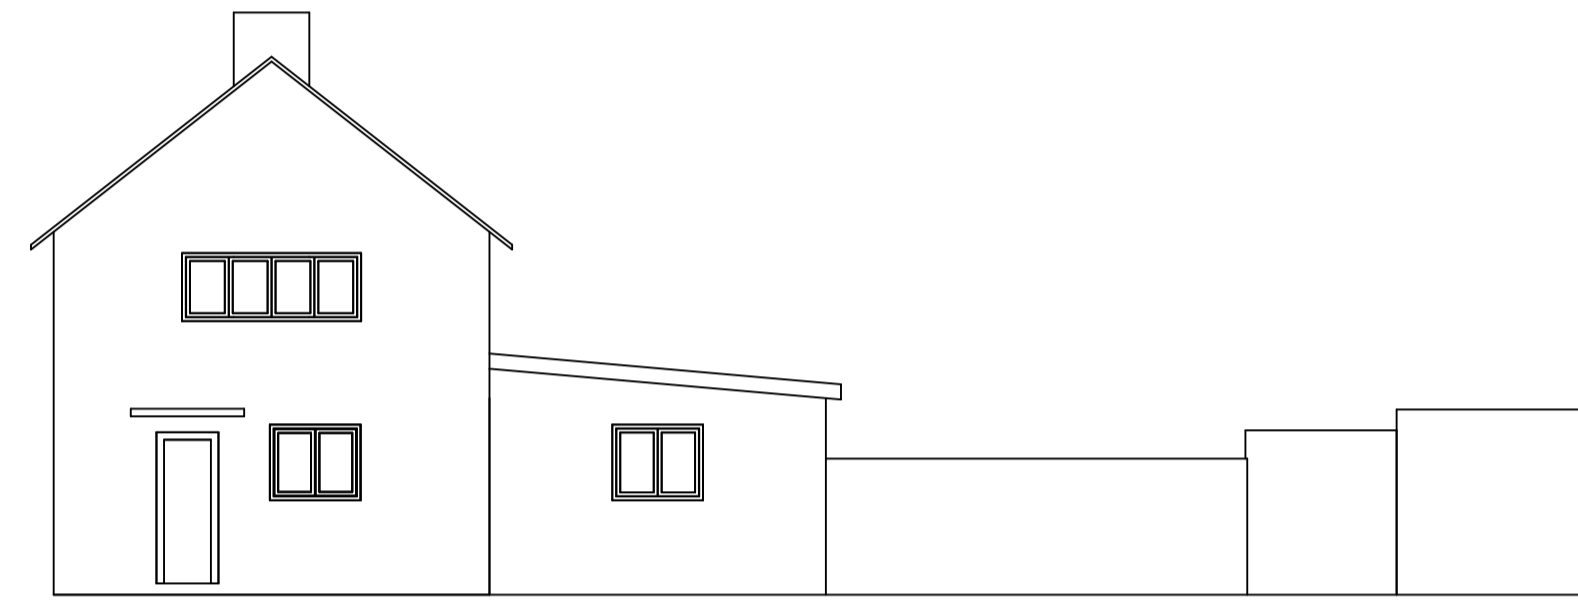

Proposed Front

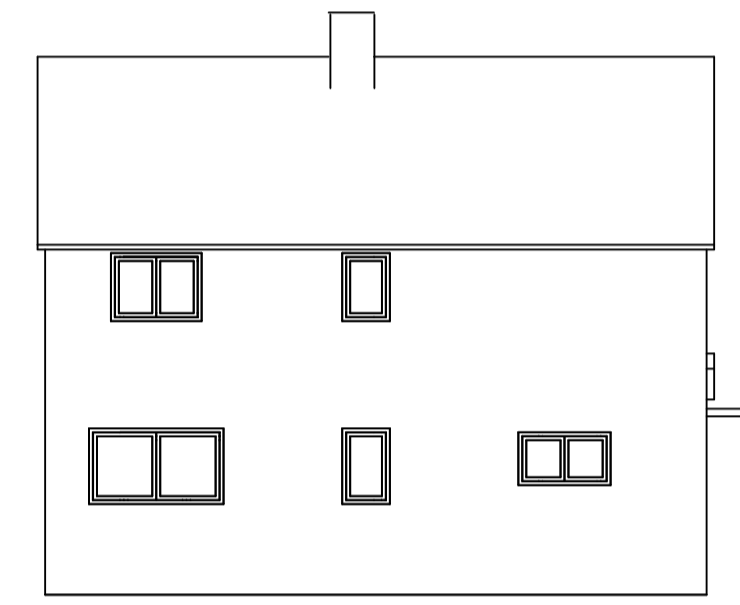

Proposed Left

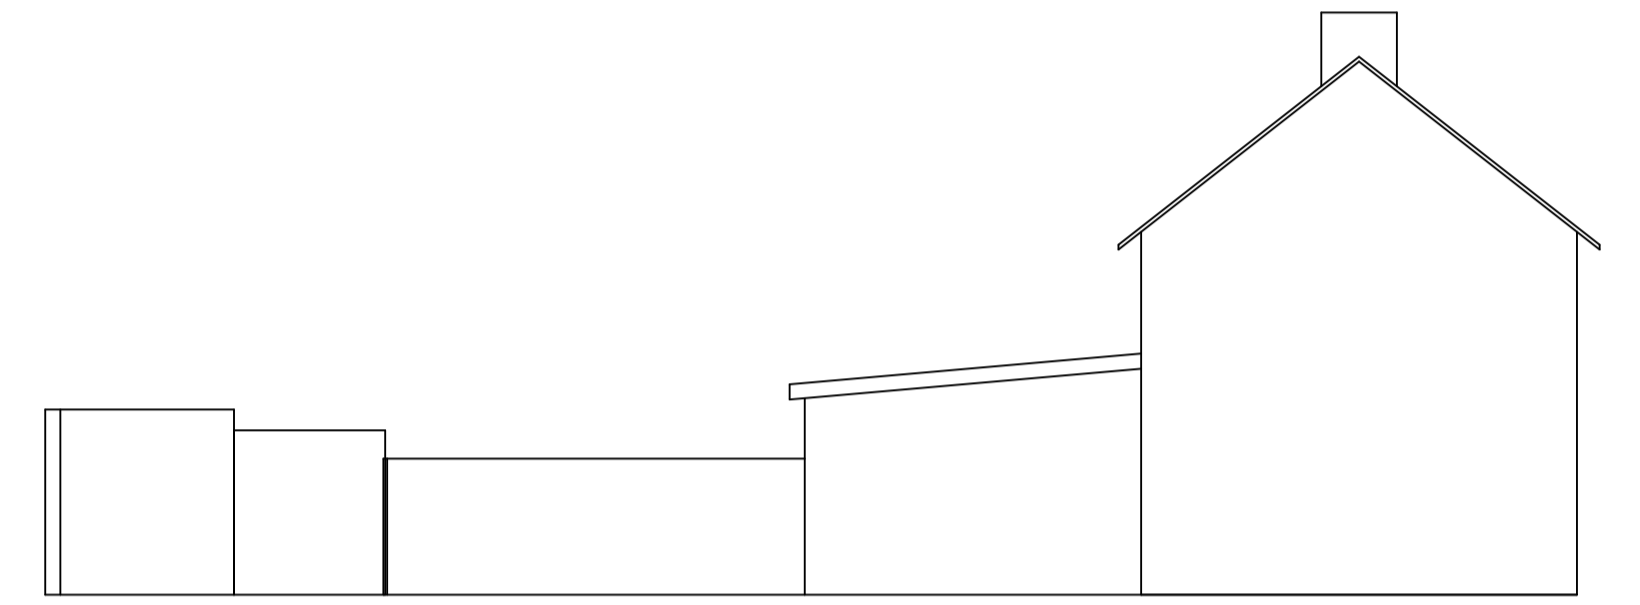

Proposed Rear

Created by: Peter Newell		Title: Elevations - 29 Park Road	
Supplementary information:		Size: A1	Scale: 1:100
		Part number:	
		Drawing number:	
		Date: 08/01/2024	Revision: REV A