


proposed street scene



proposed location plan

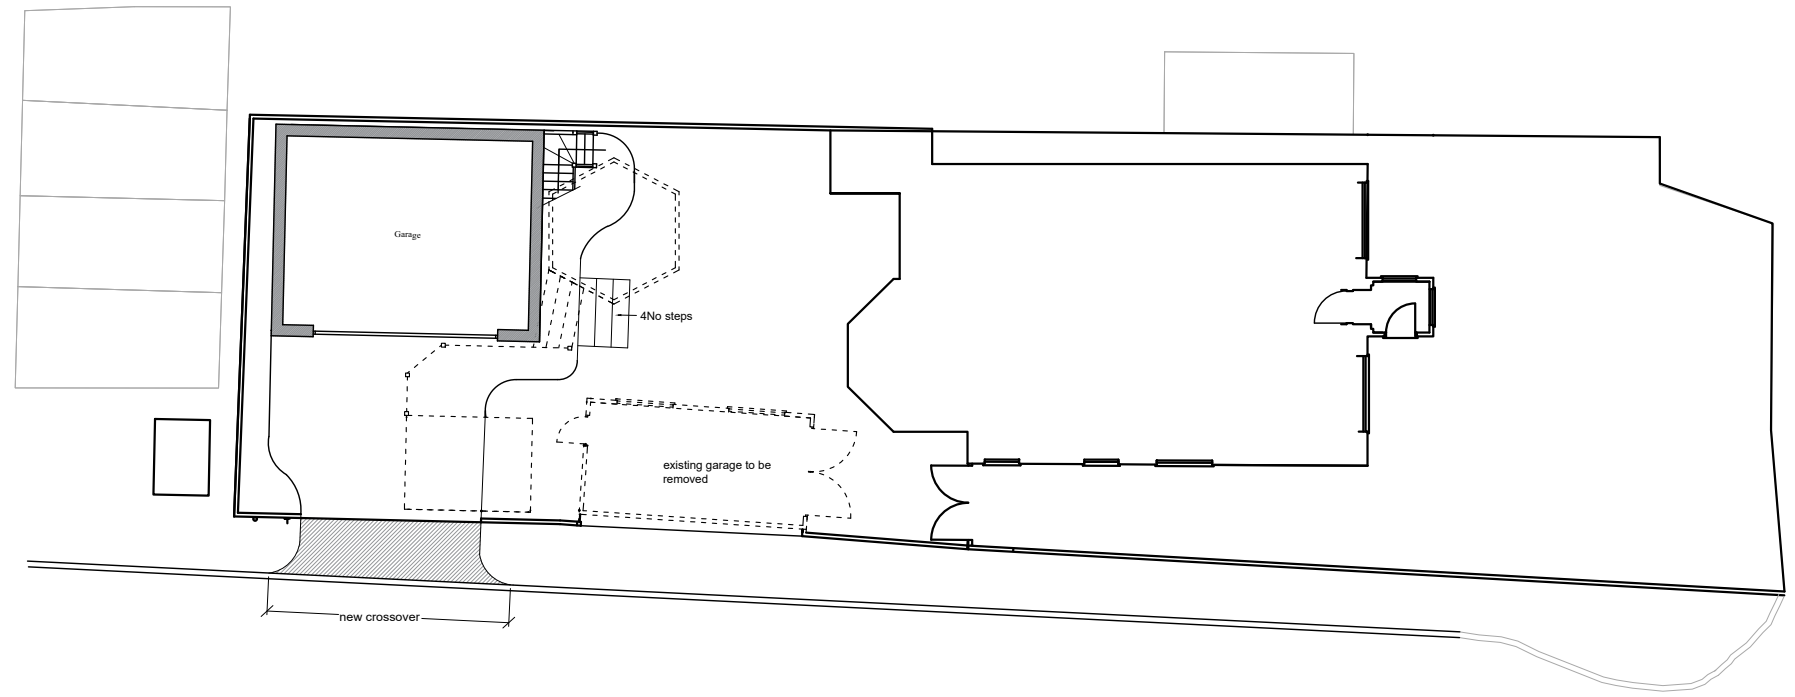

project	Demolition of existing garage, proposed new detached garage with access form Forgefields and new porch: 49 Albion Lane, Heme		
title	Proposed location plan and street scene		
date	Dec 2023	scale	1:100 @ A3
<b>CLARK DESIGNS LTD</b> BUILDING SURVEYORS & DESIGNERS 39 Reculver Road, Heme Bay, Kent, CT6 6LQ Tel: 01227 743330			
drawing number	977/2		