


street scene



location plan

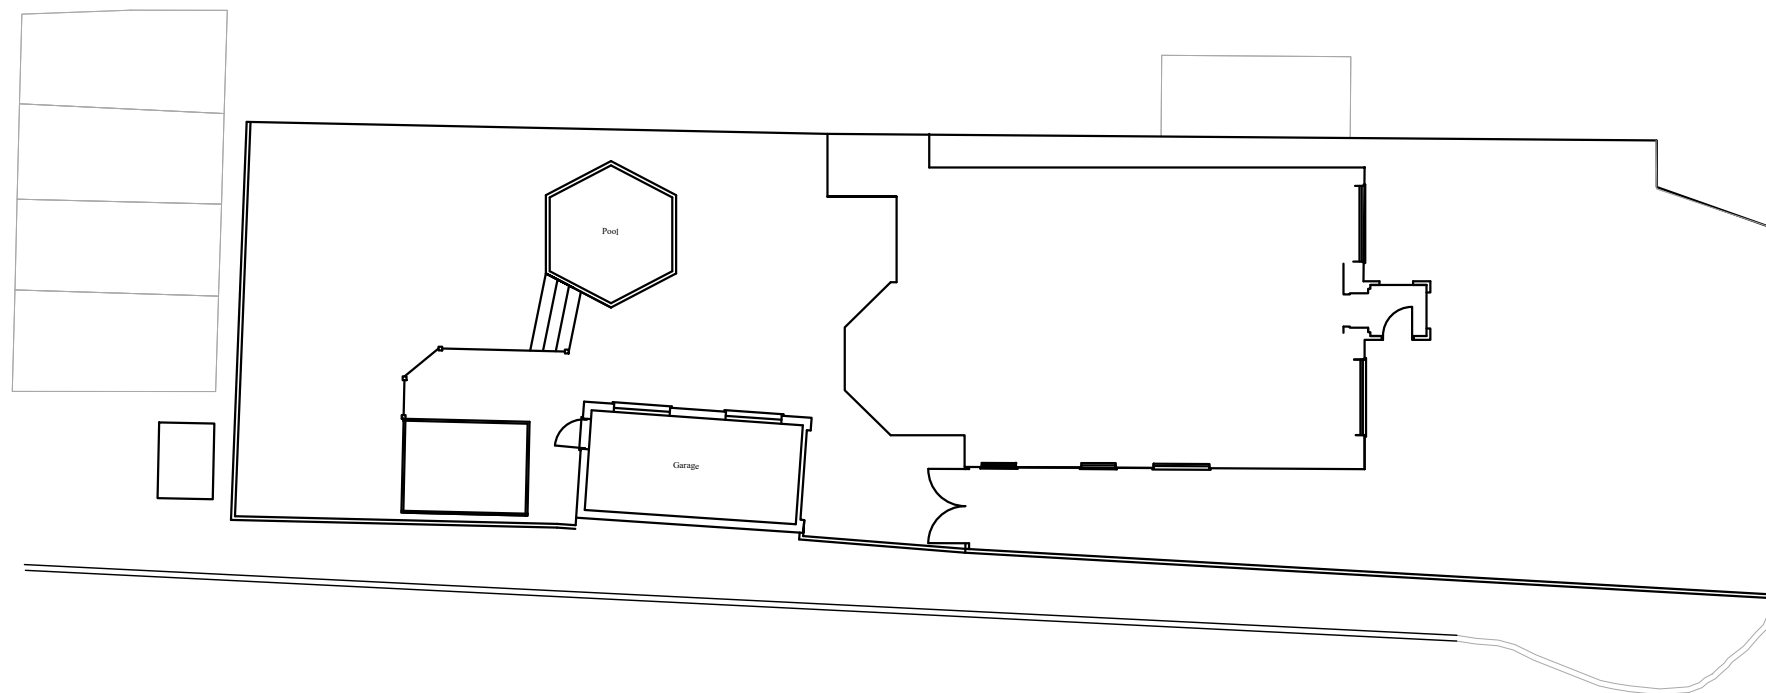

project		Demolition of existing garage, proposed new detached garage with access form Forgefields and new porch: 49 Albion Lane, Herne	
title		Survey as existing	
date	Dec 2023	scale	1:100 @ A3
<b>CLARK DESIGNS LTD</b> BUILDING SURVEYORS & DESIGNERS <small>39 Reculver Road, Herne Bay, Kent, CT6 6LQ          Tel: 01227 743330</small>			
drawing number		977/1	