

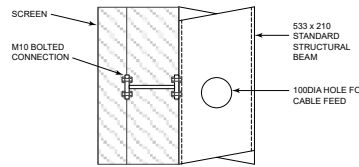
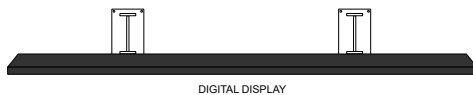


LED DIGITAL 48 SHEET - FREESTANDING

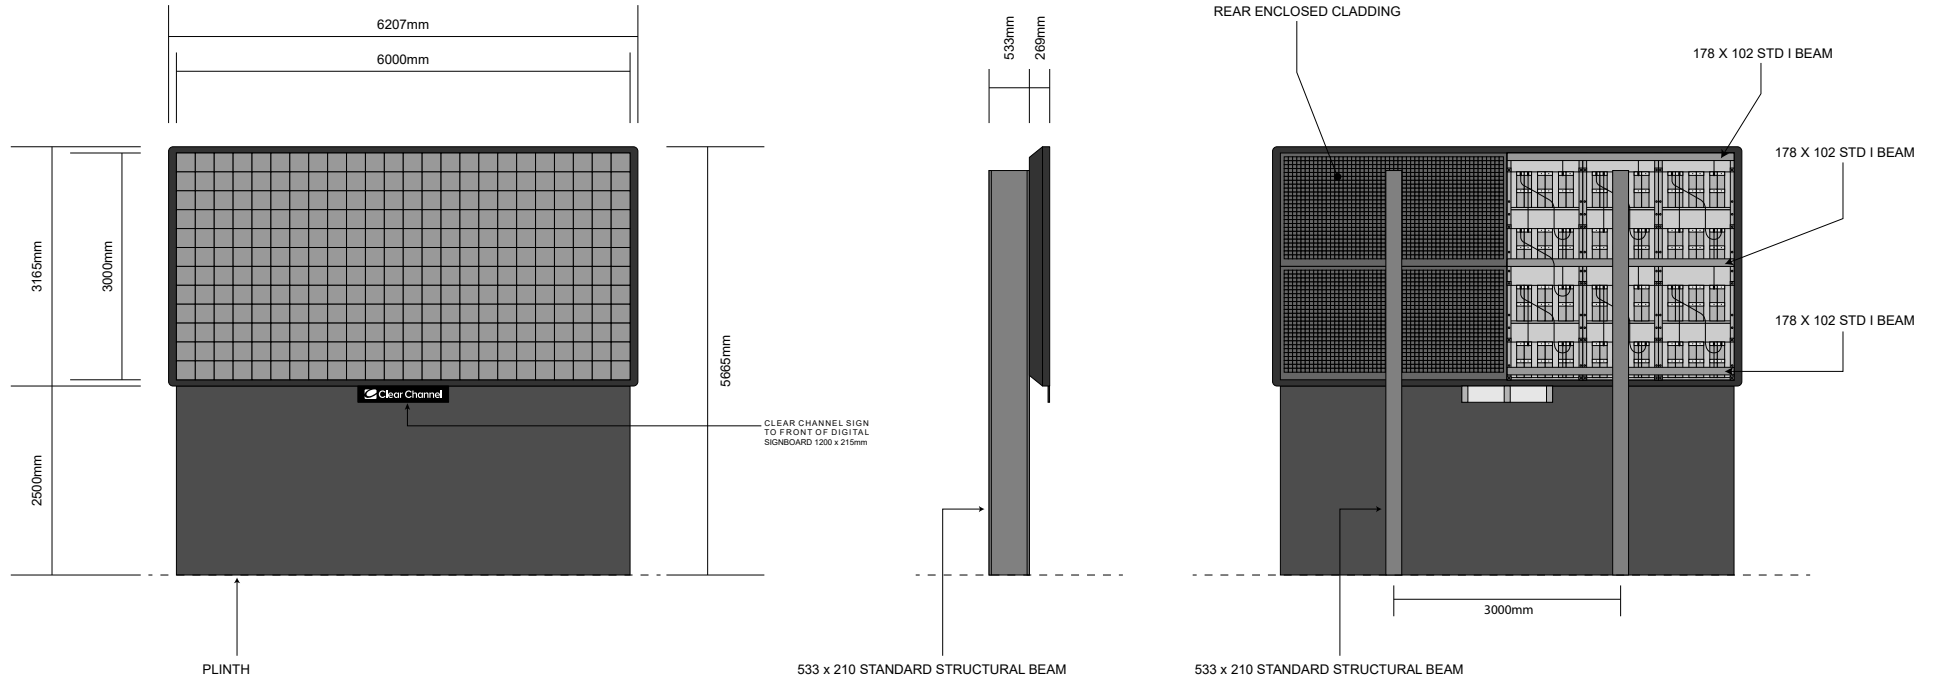

PROPOSED DETAIL A
SCALE 1:25

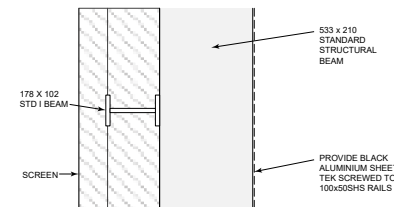

MESH DETAIL B
SCALE 1:25

Site: Chestfield Business Park, Chestfield, Whitstable CT5 3JB

Title: Proposed Specifications

Date: 03/01/2024

Dwg. No: PY4624/005

Rev:

Scale: 1:100@A4

