



SCHEDULE OF CHANGES

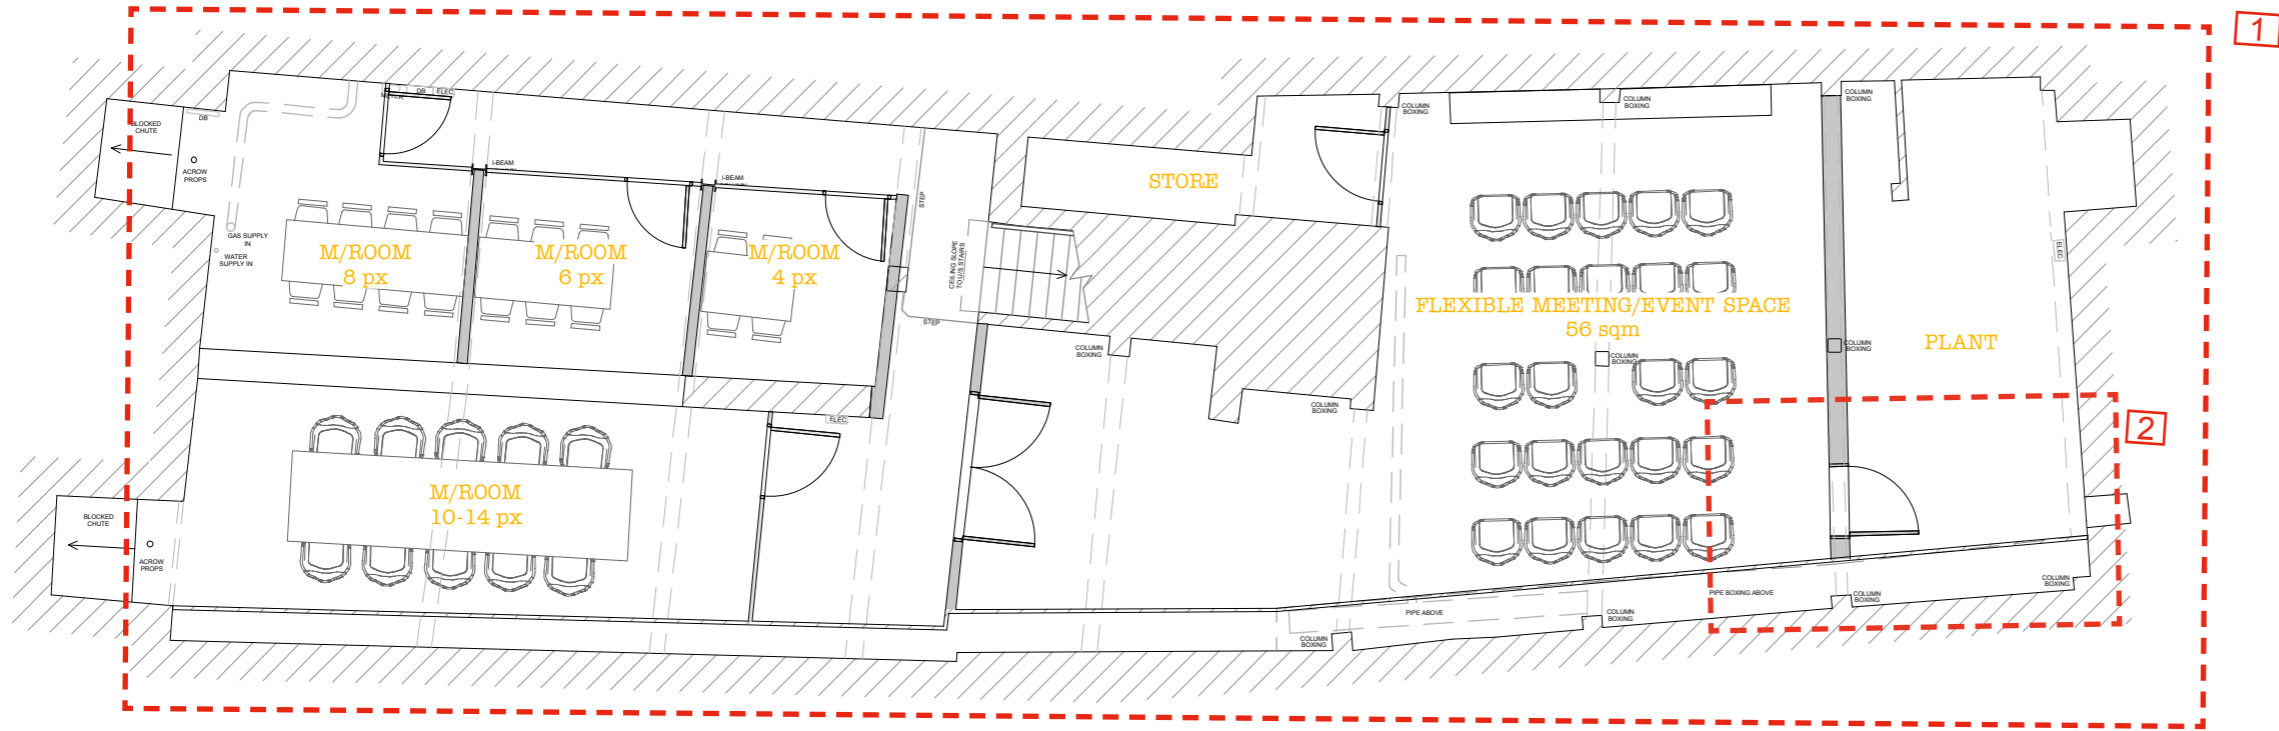


Basement GA Proposal
JHHSMS/008/P3

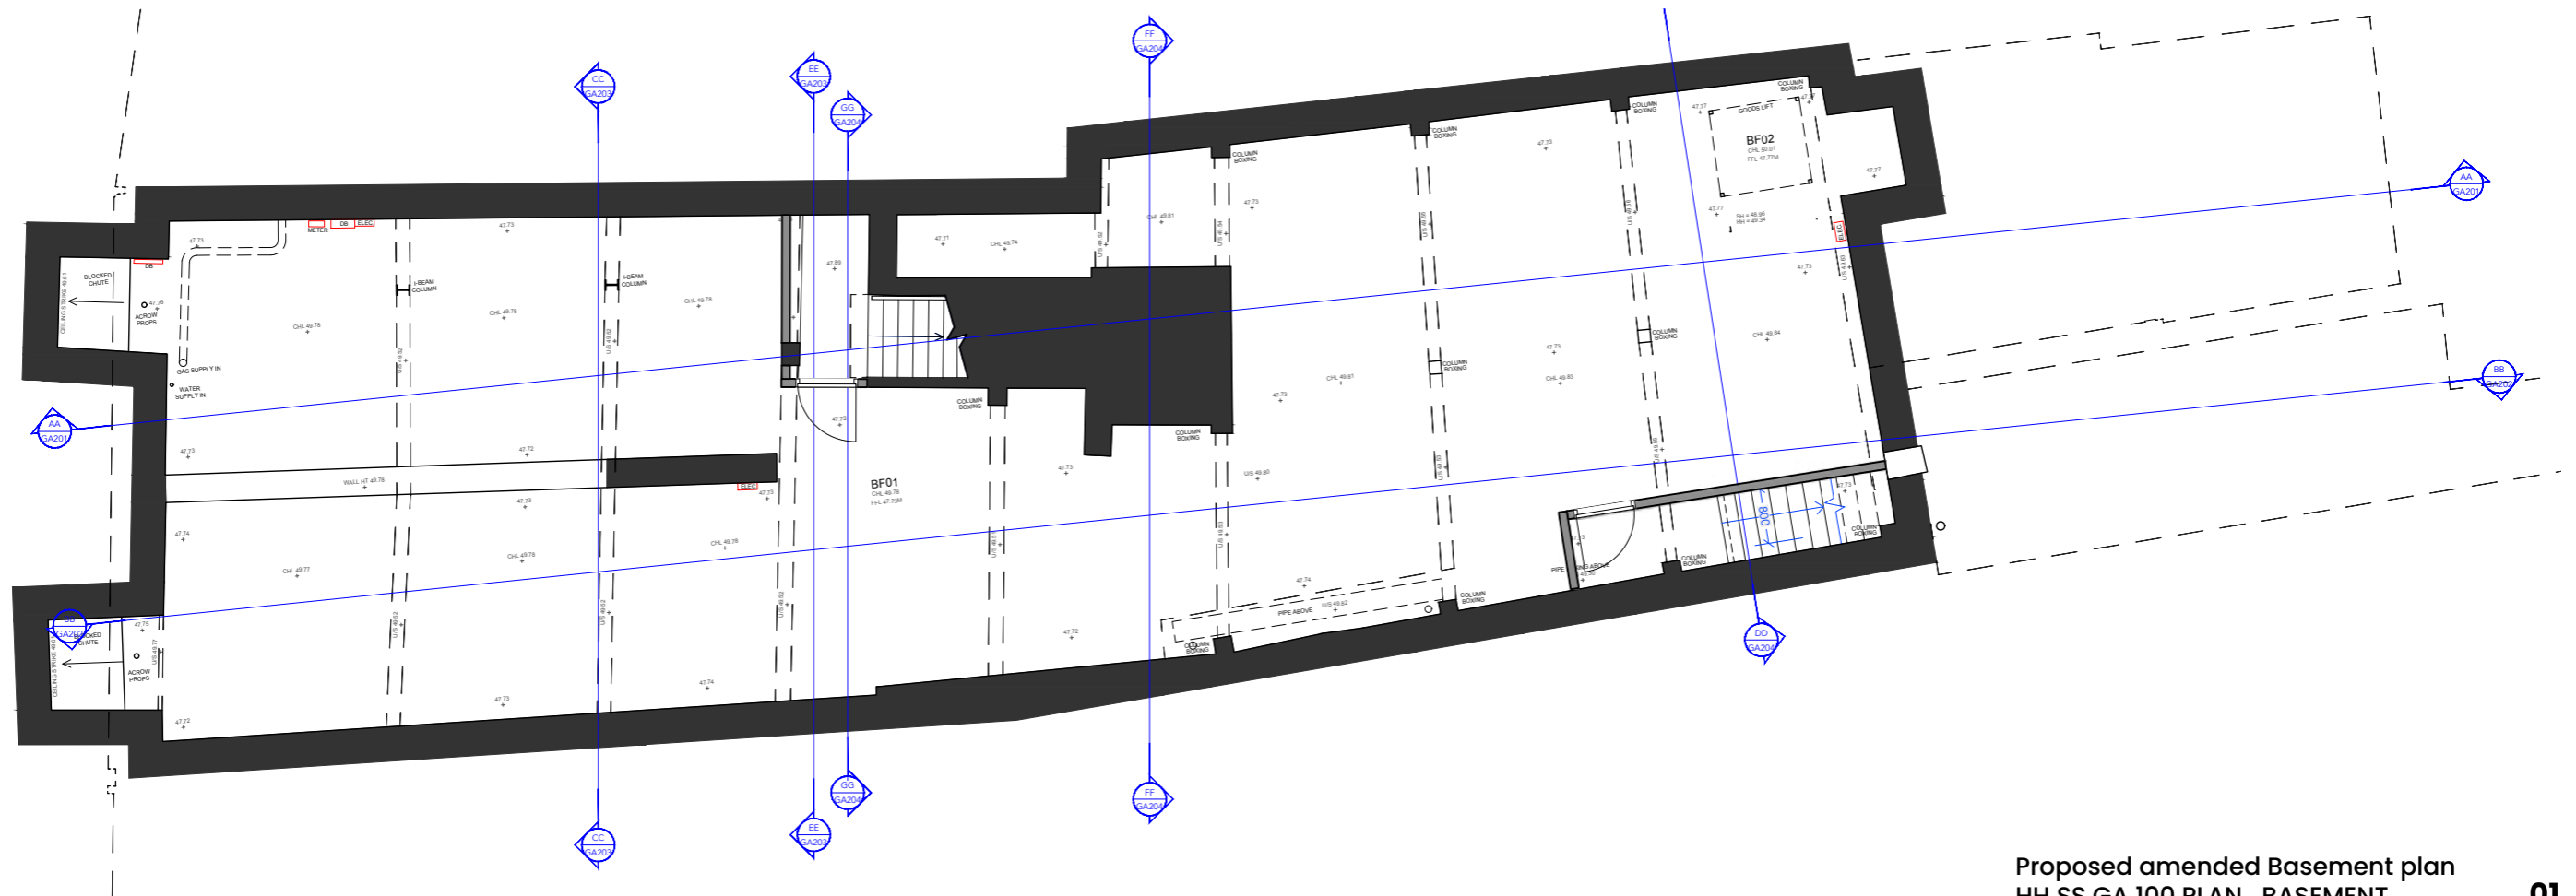

Proposed amended Basement plan
HH SS GA 100 PLAN_BASEMENT

SCHEDULE OF CHANGES

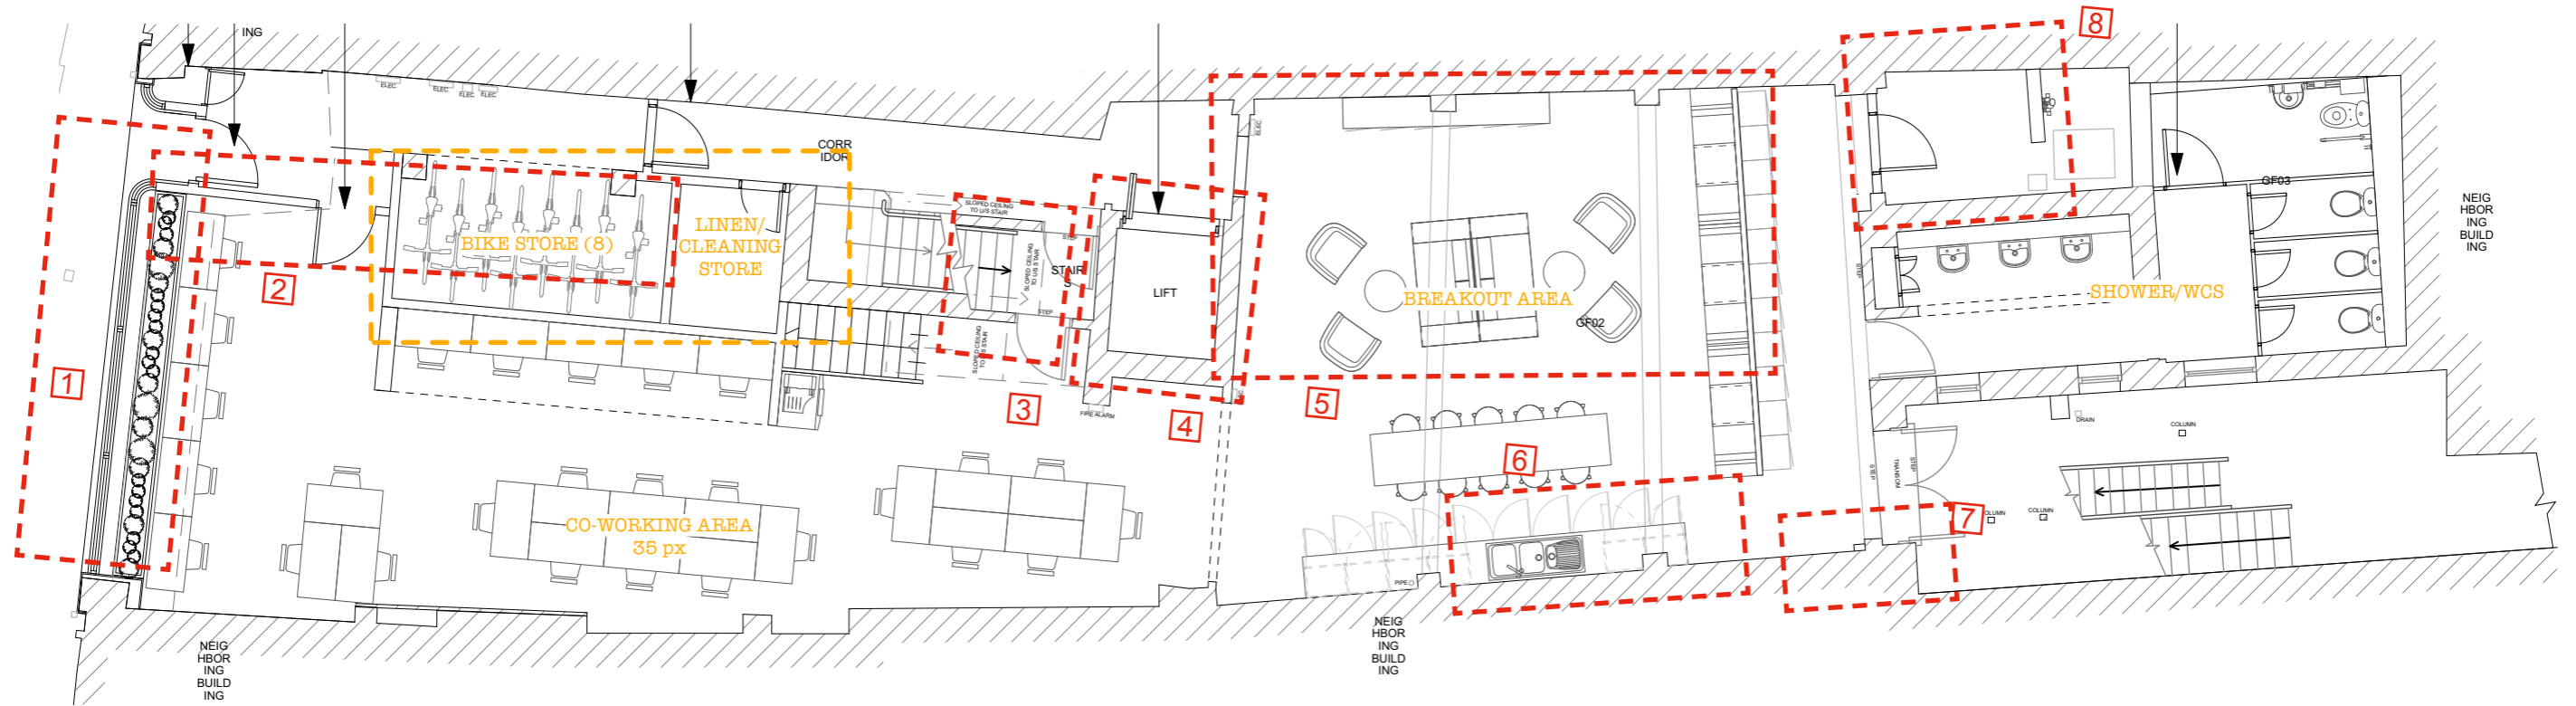


Currently approved Ground floor plan
JHMS/009/P4



Proposed amended Ground floor plan
HH SS GA 101 PLAN_LO

SCHEDULE OF CHANGES

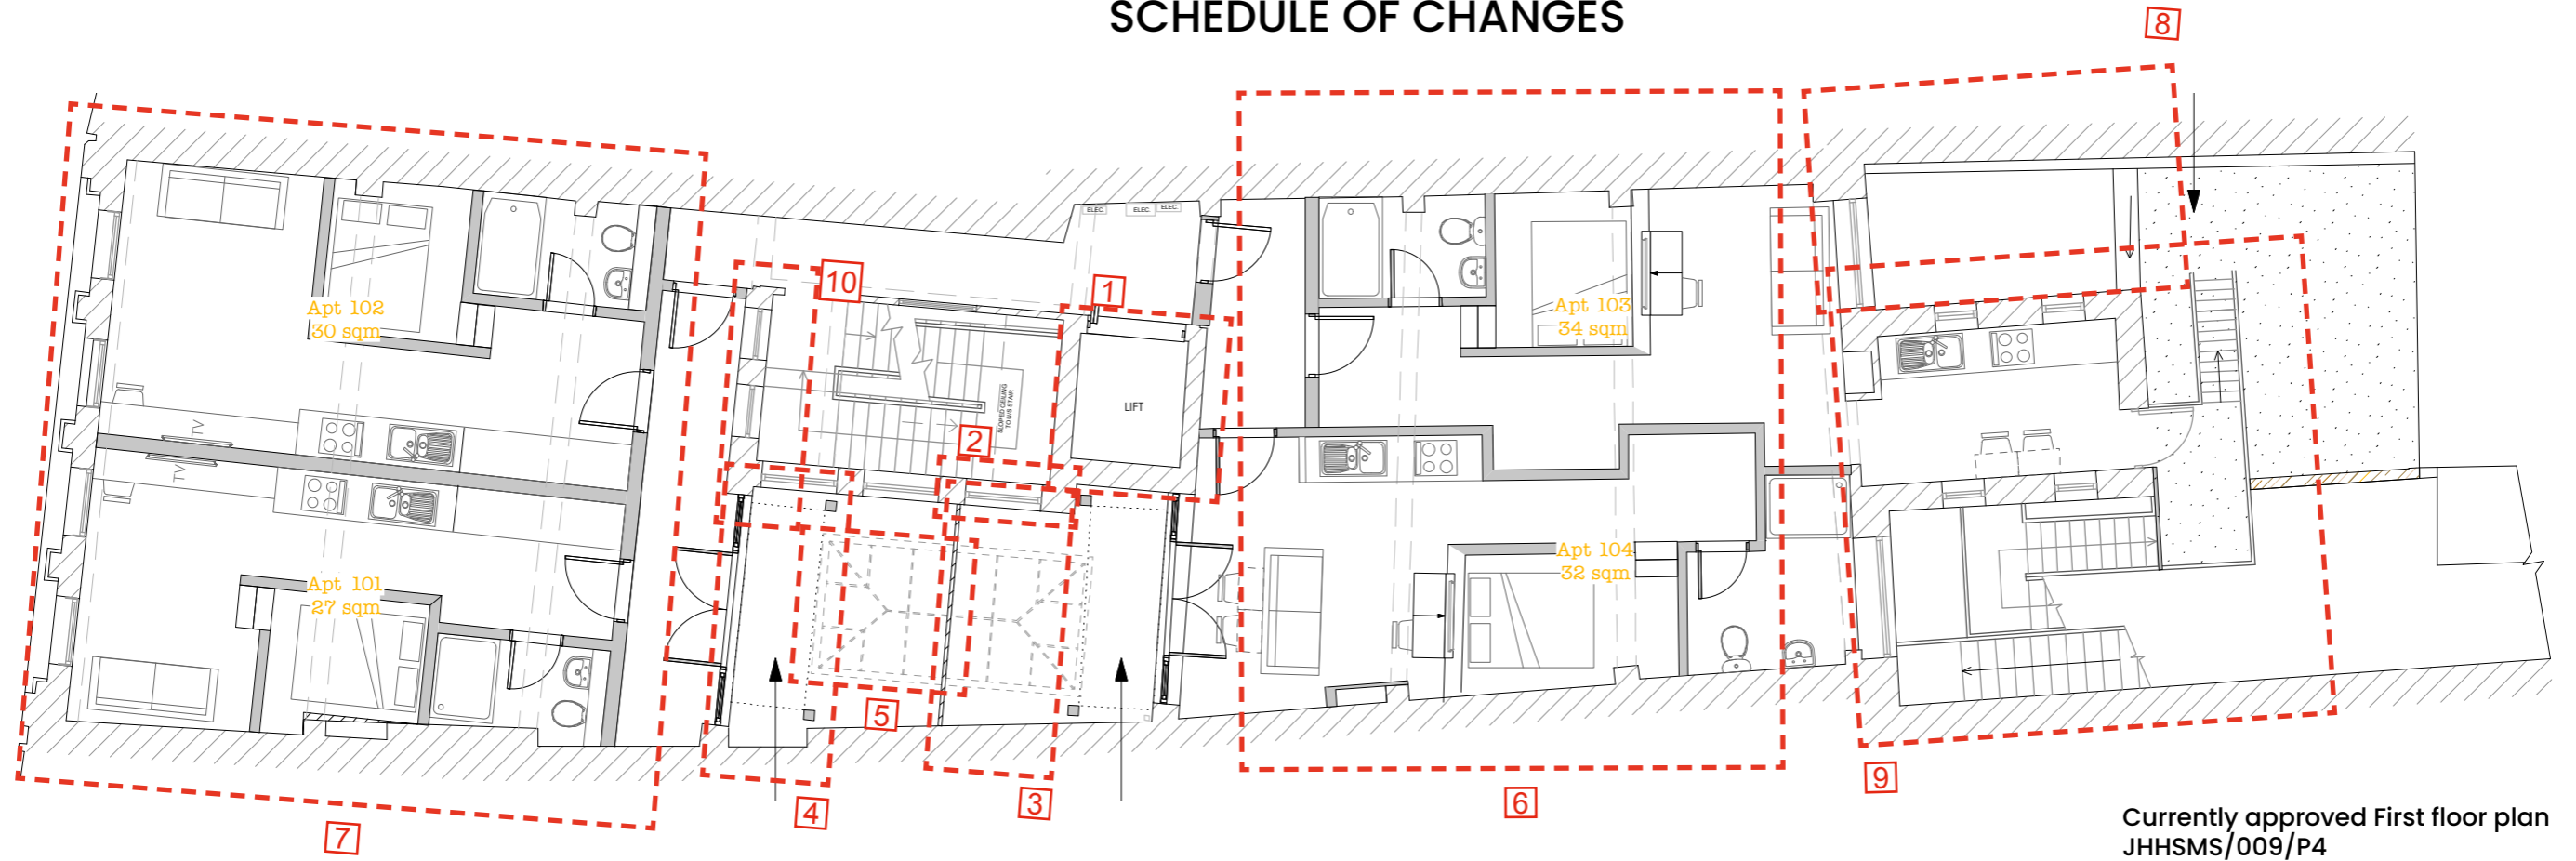


Currently approved First floor plan
JHHSMS/009/P4




Proposed amended First floor plan
HH SS GA 102 PLAN-L1

SCHEDULE OF CHANGES

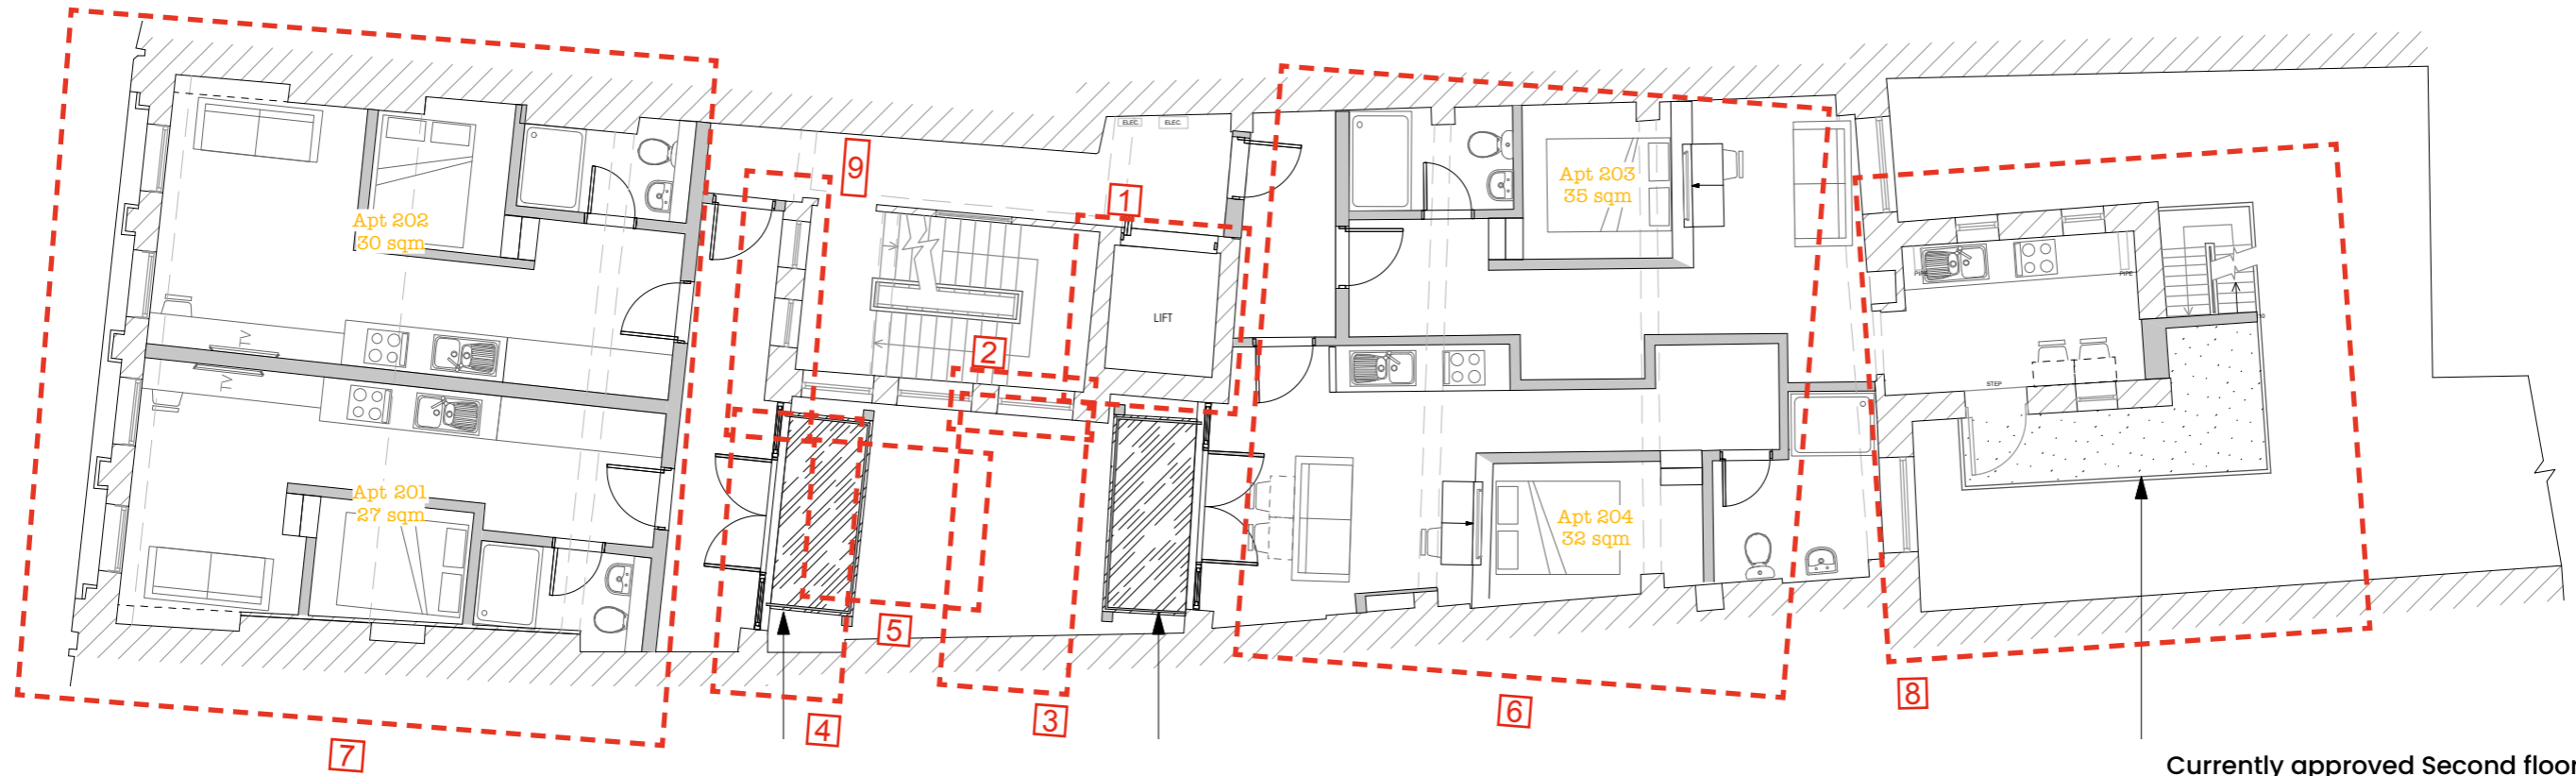


Currently approved Second floor plan
JHHSMS/009/P4

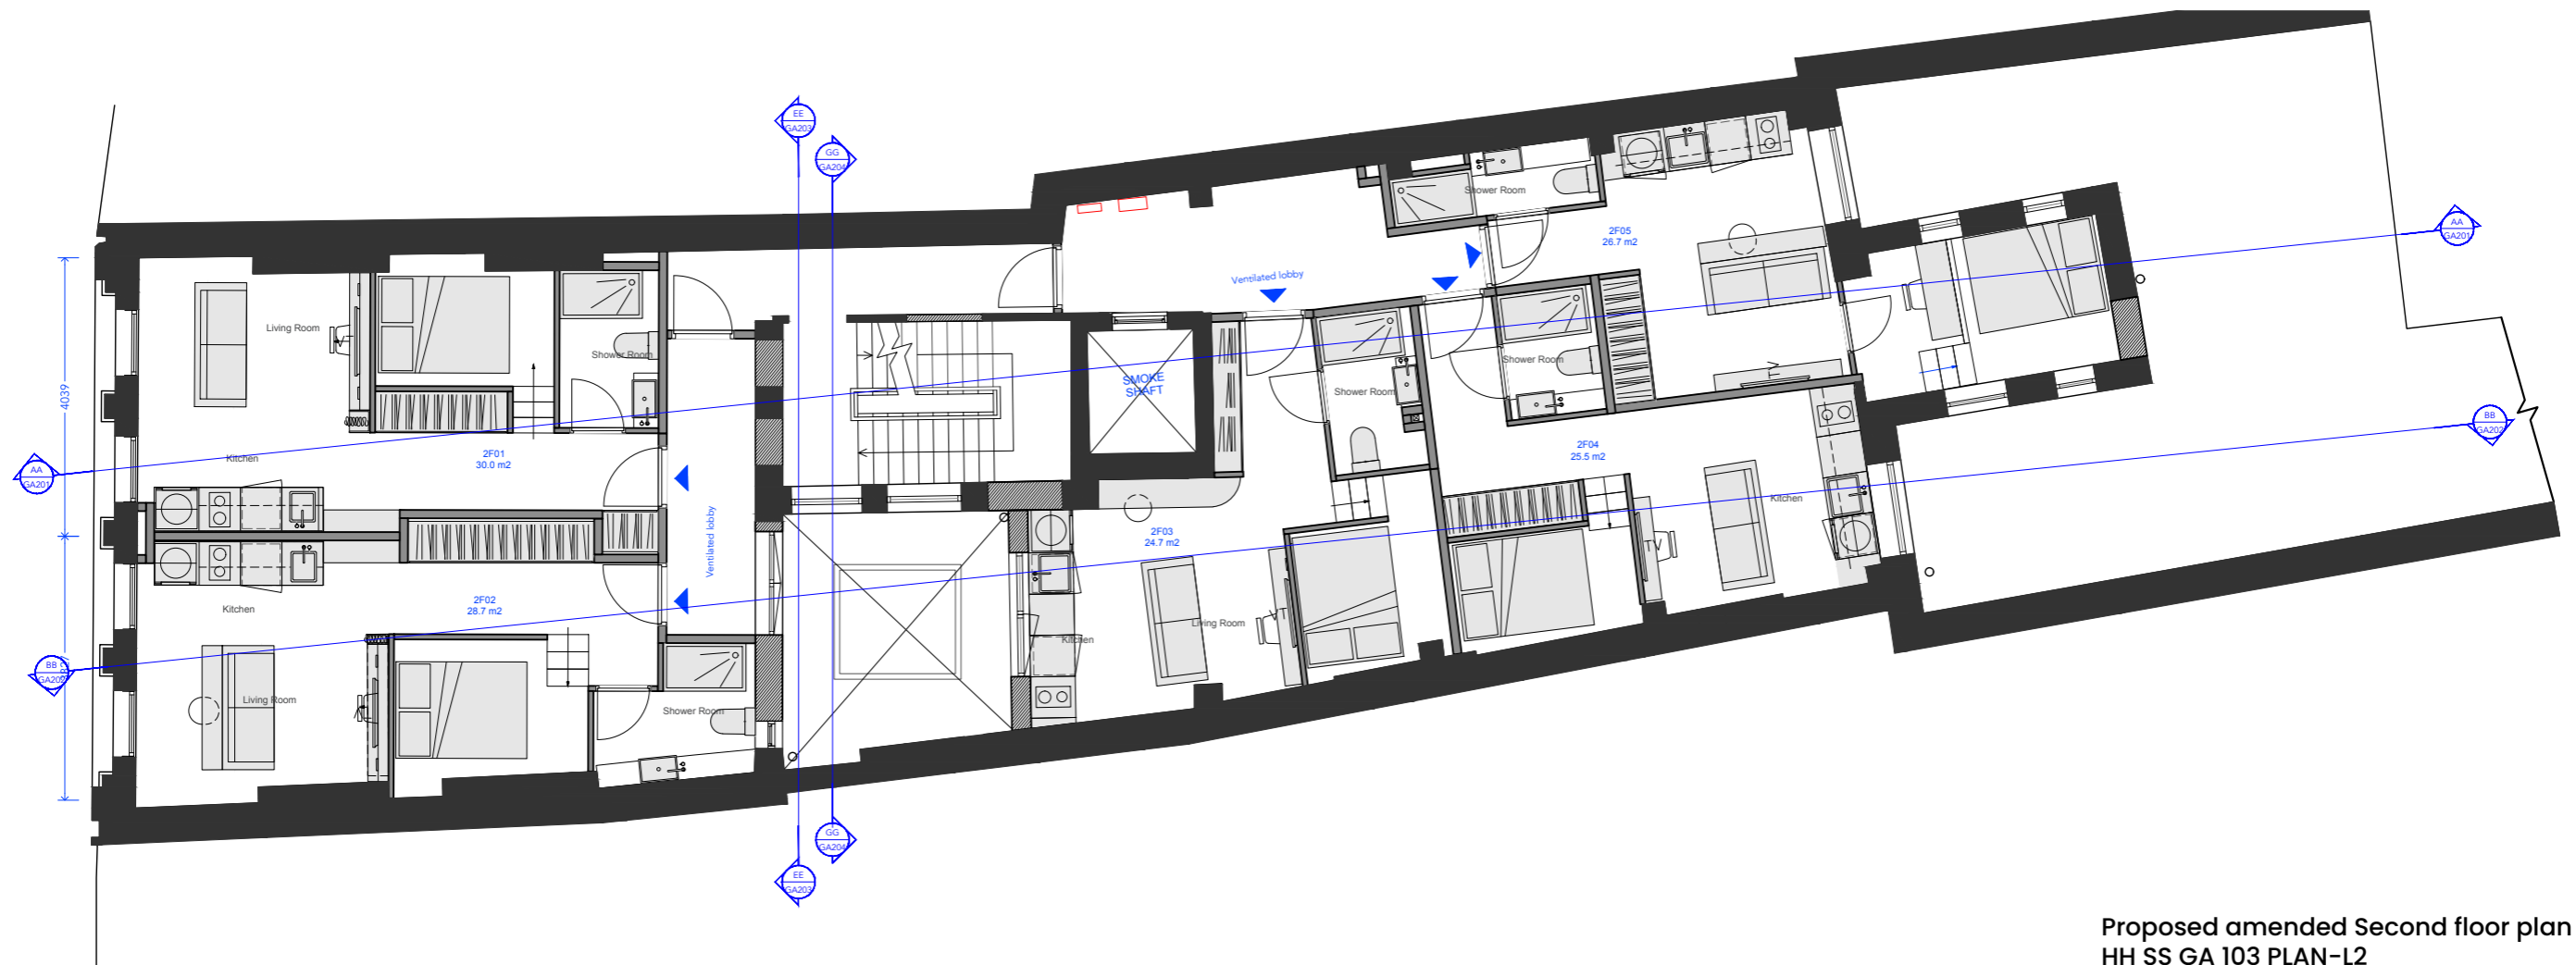


Proposed amended Second floor plan
HH SS GA 103 PLAN-L2

SCHEDULE OF CHANGES

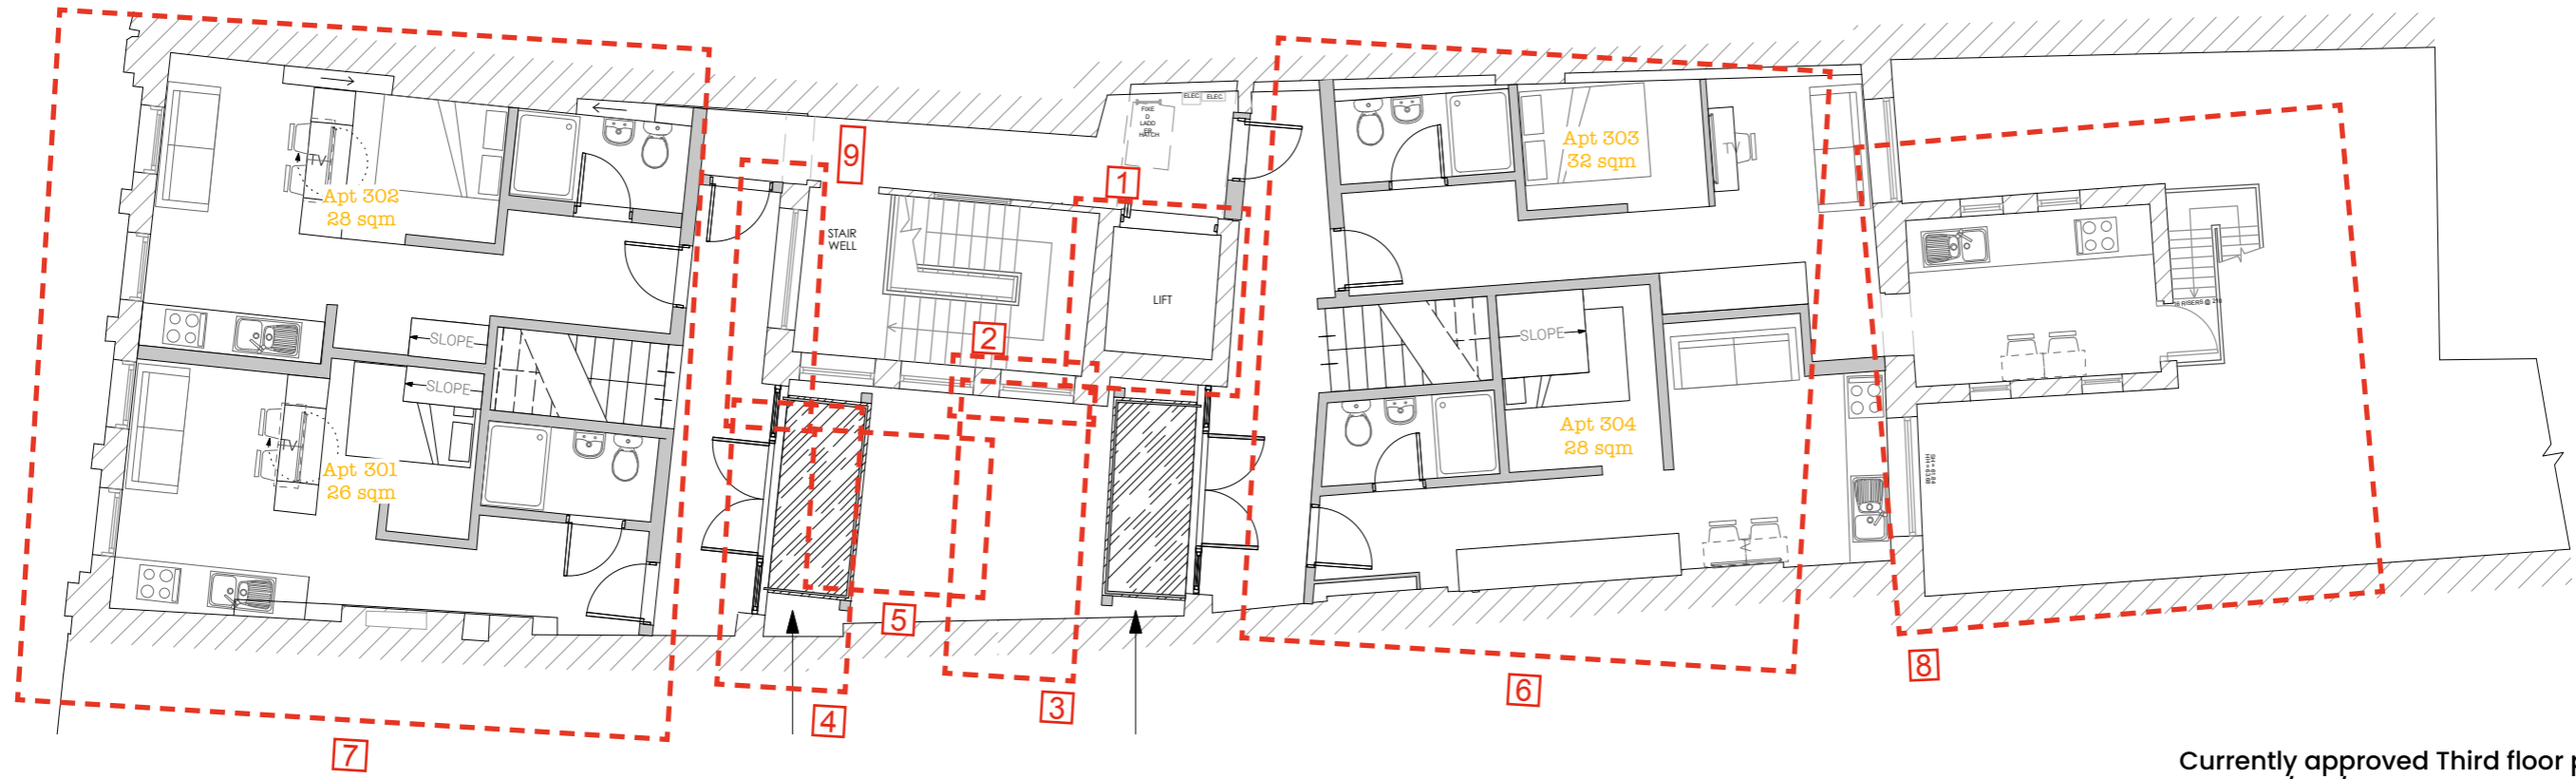


Currently approved Third floor plan
JHHSMS/012/P3

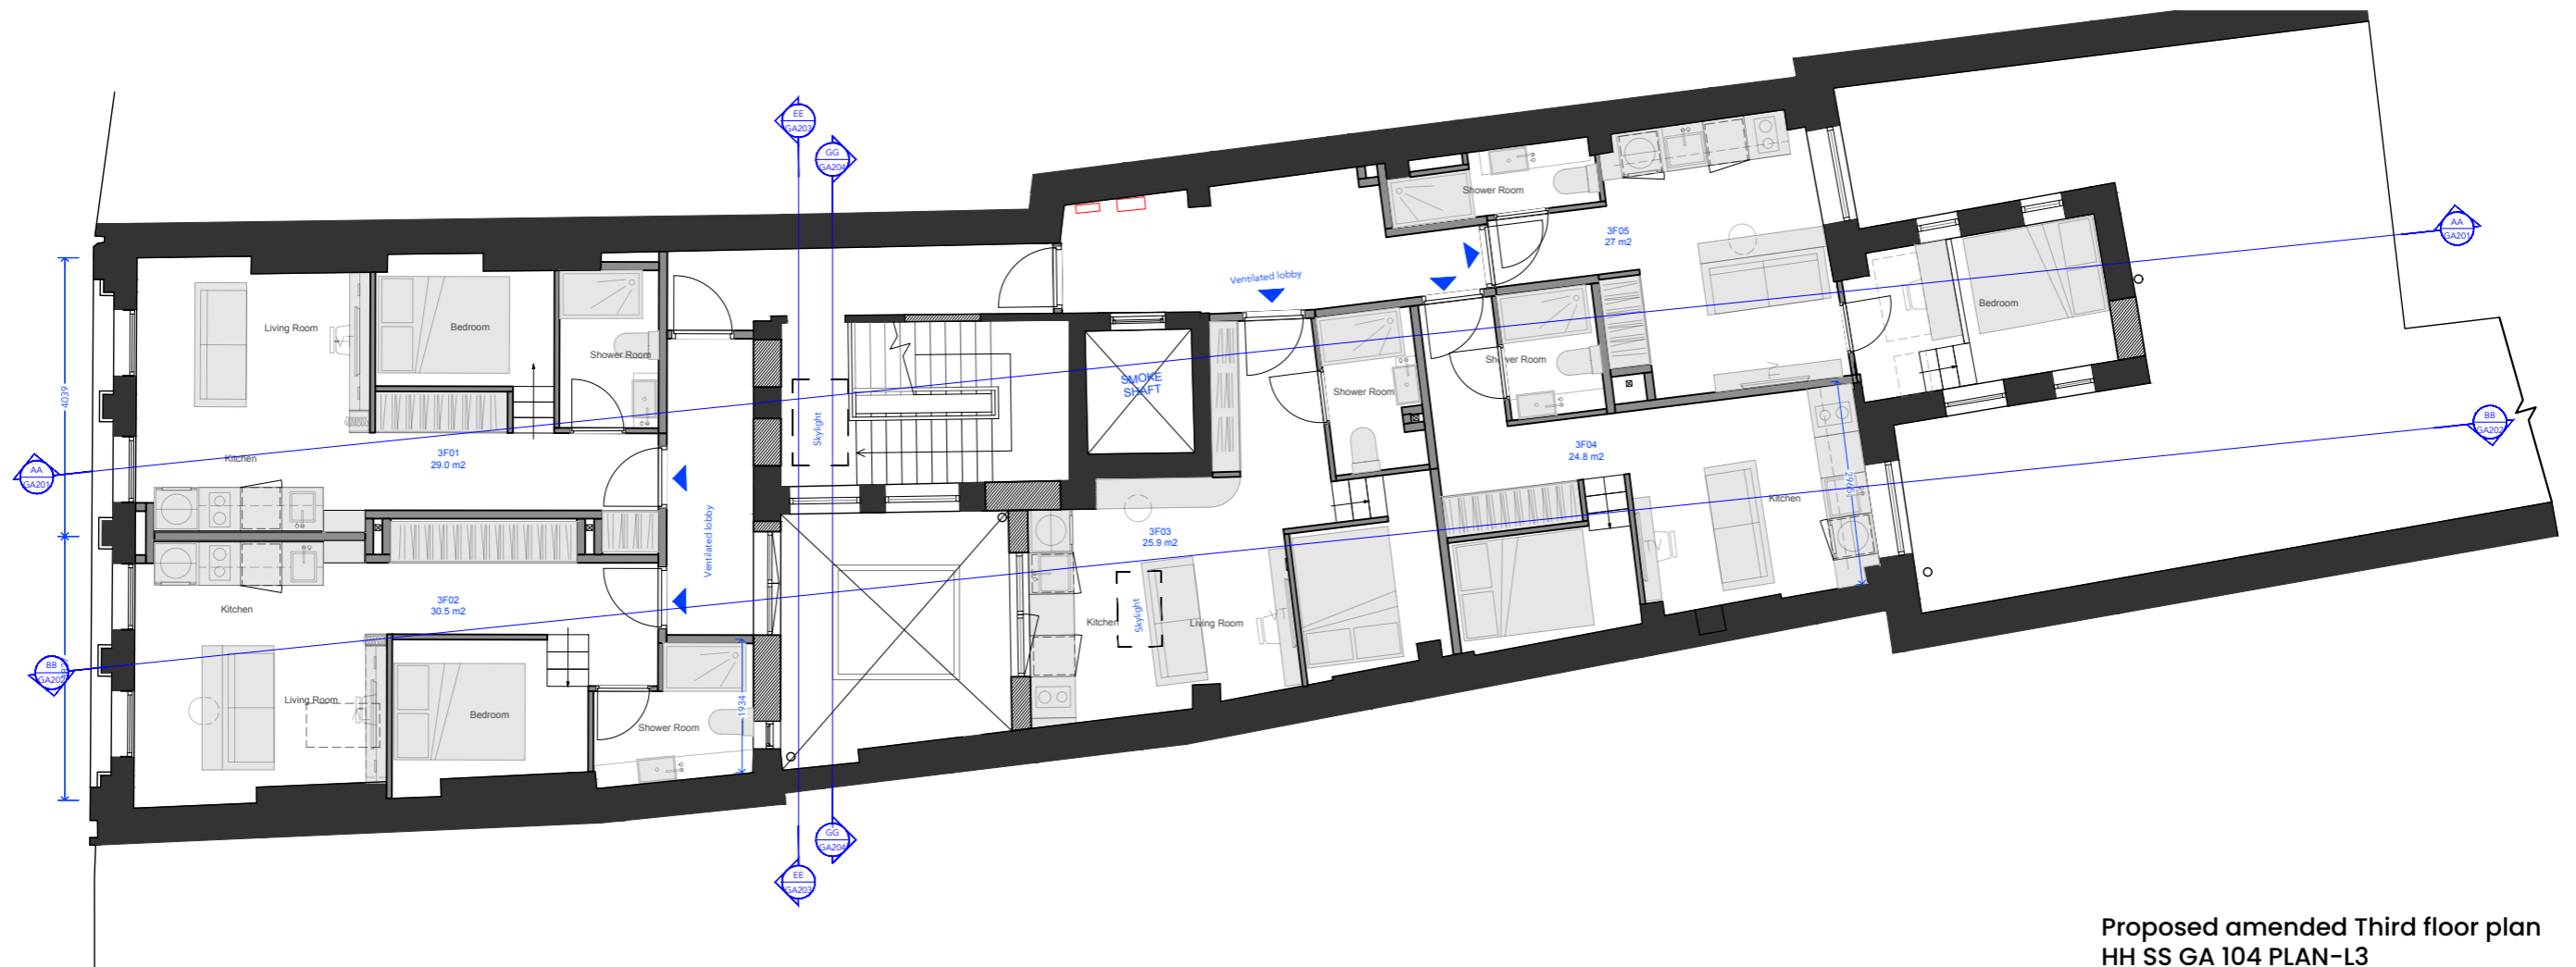


Proposed amended Third floor plan
HH SS GA 104 PLAN-L3

SCHEDULE OF CHANGES

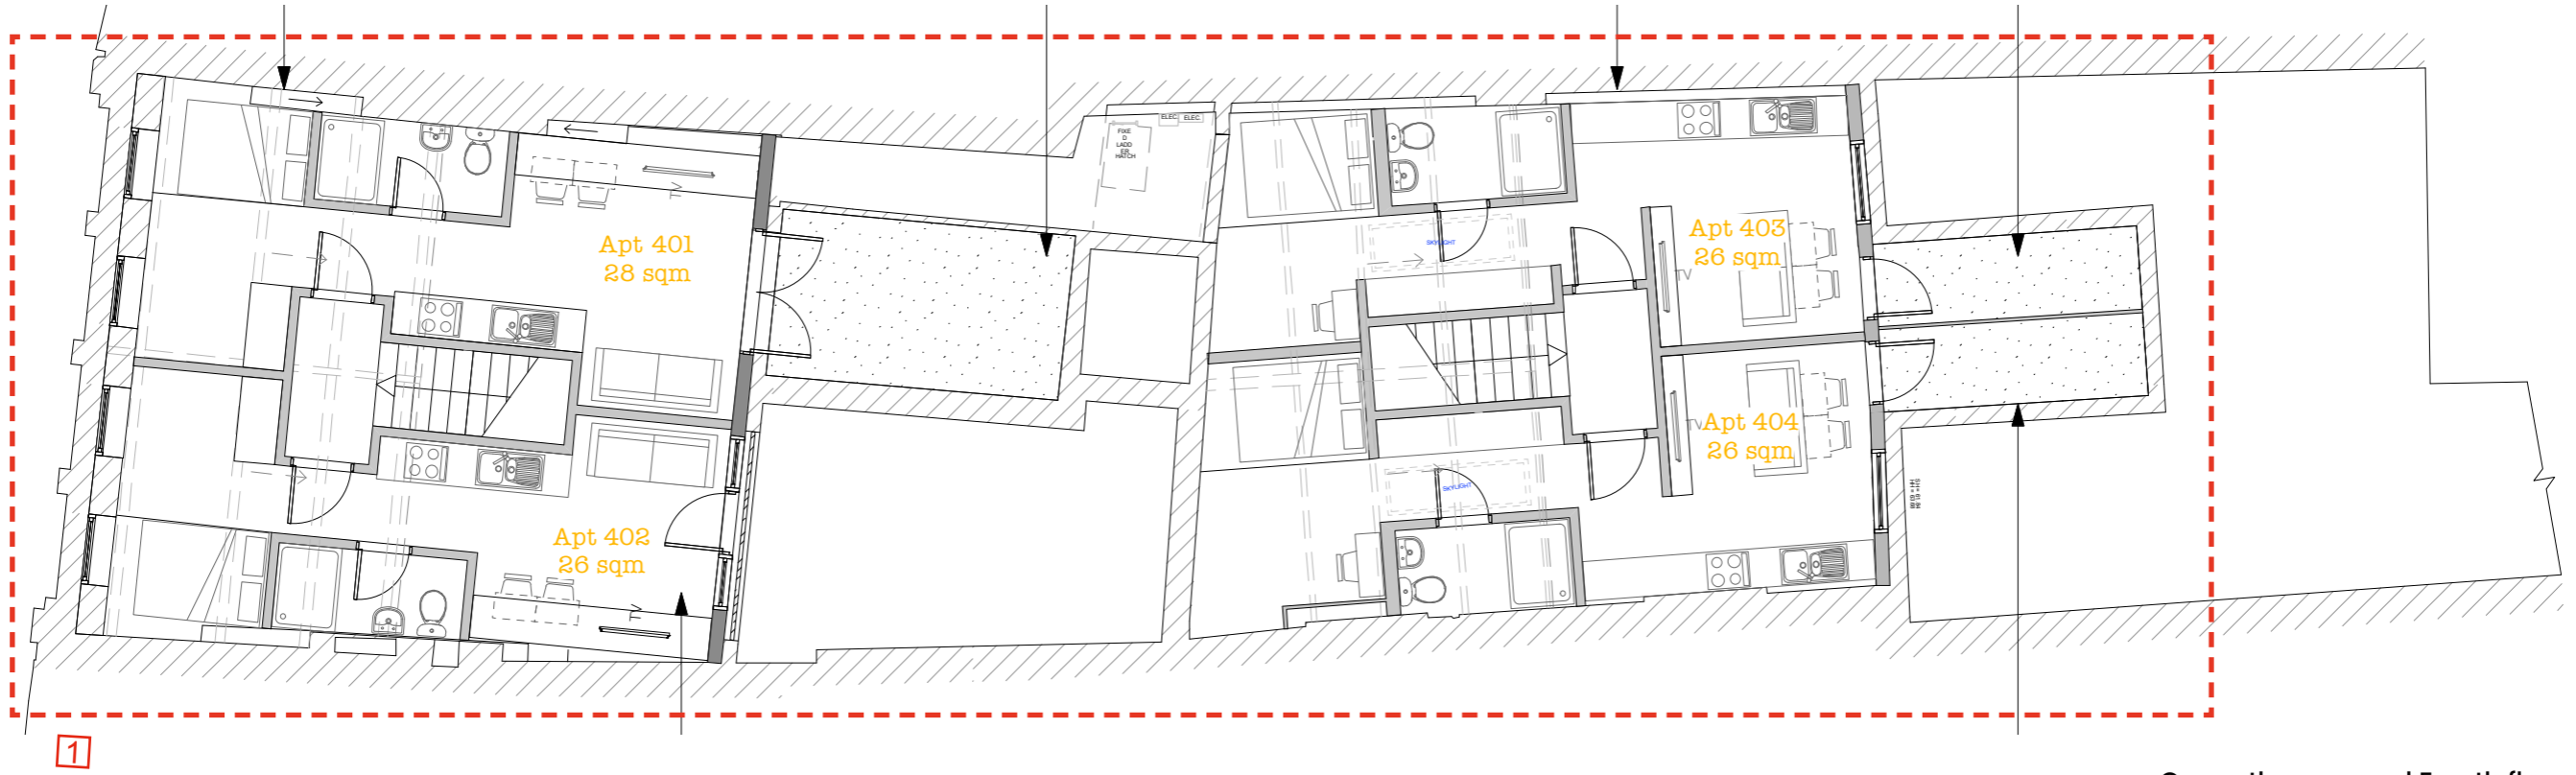

Currently approved Fourth floor plan
JHHSMS/013/P3

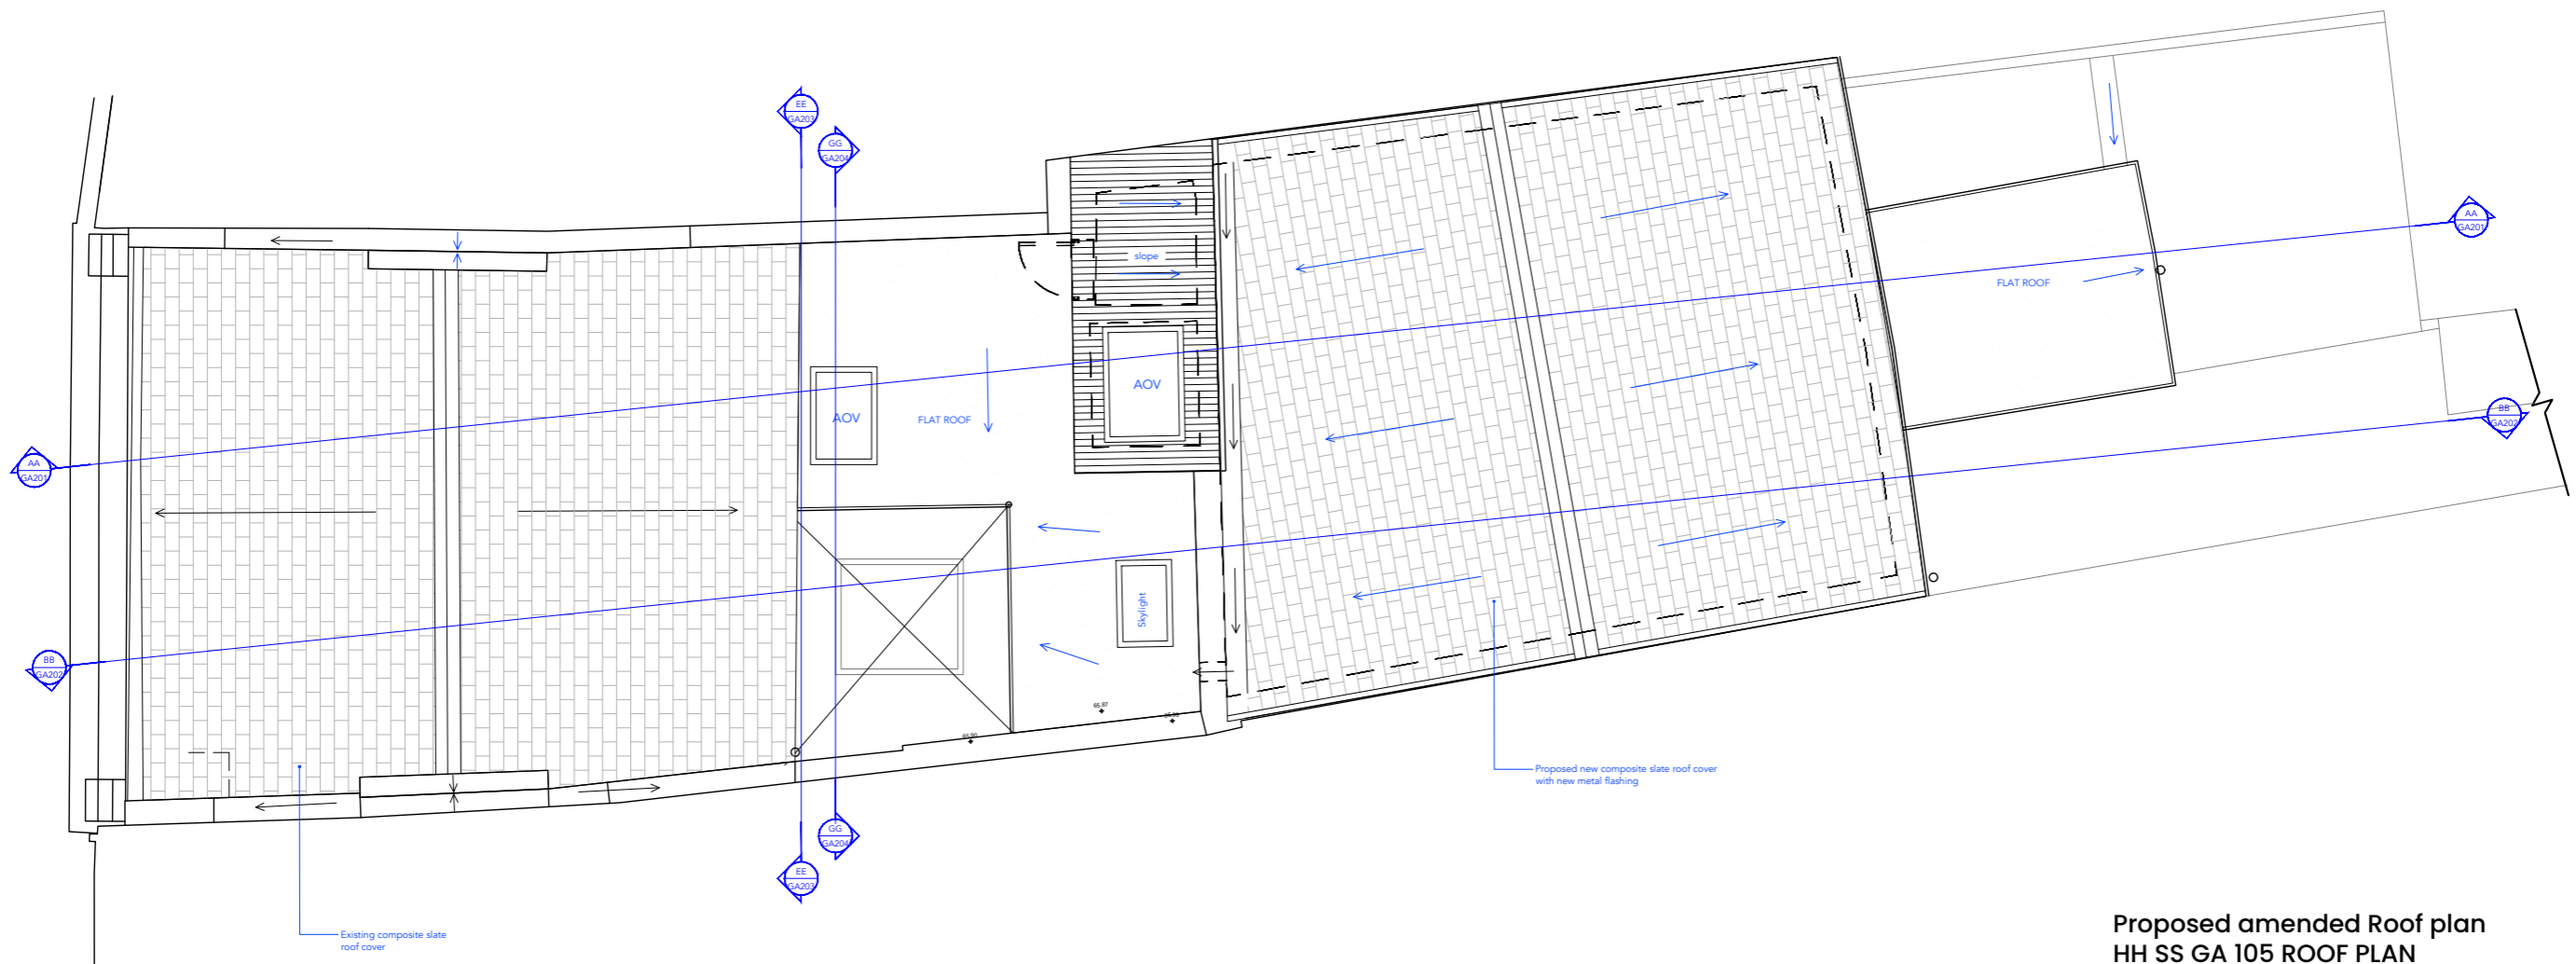

Proposed amended Roof plan
HH SS GA 105 ROOF PLAN

SCHEDULE OF CHANGES



PROPOSED FRONT ELEVATION 1:100

Currently approved Front elevation
JHHSMS/015/P4




PROPOSED GENERAL ARRANGEMENT ELEVATION
FRONT

Proposed amended Front elevation
HH ST GA 300


SCHEDULE OF CHANGES



ANNEXE PAGE #9

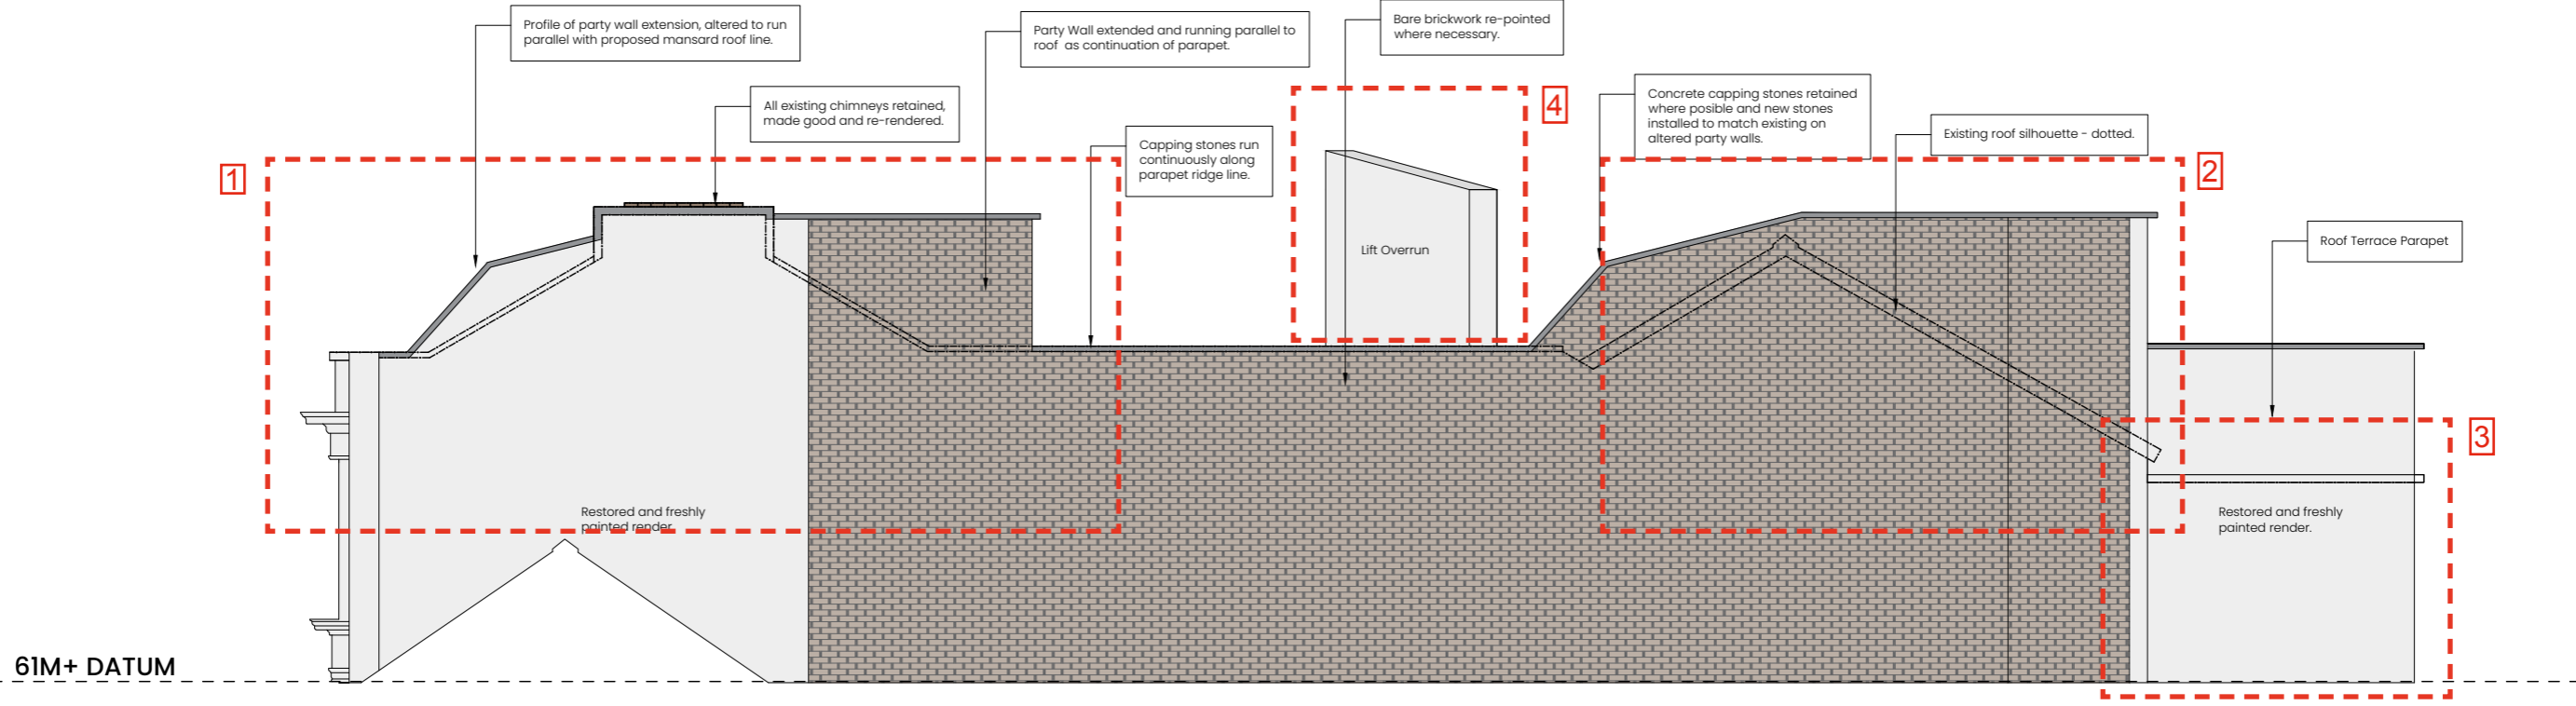


Currently approved South elevation
JHHSMS/019/P1

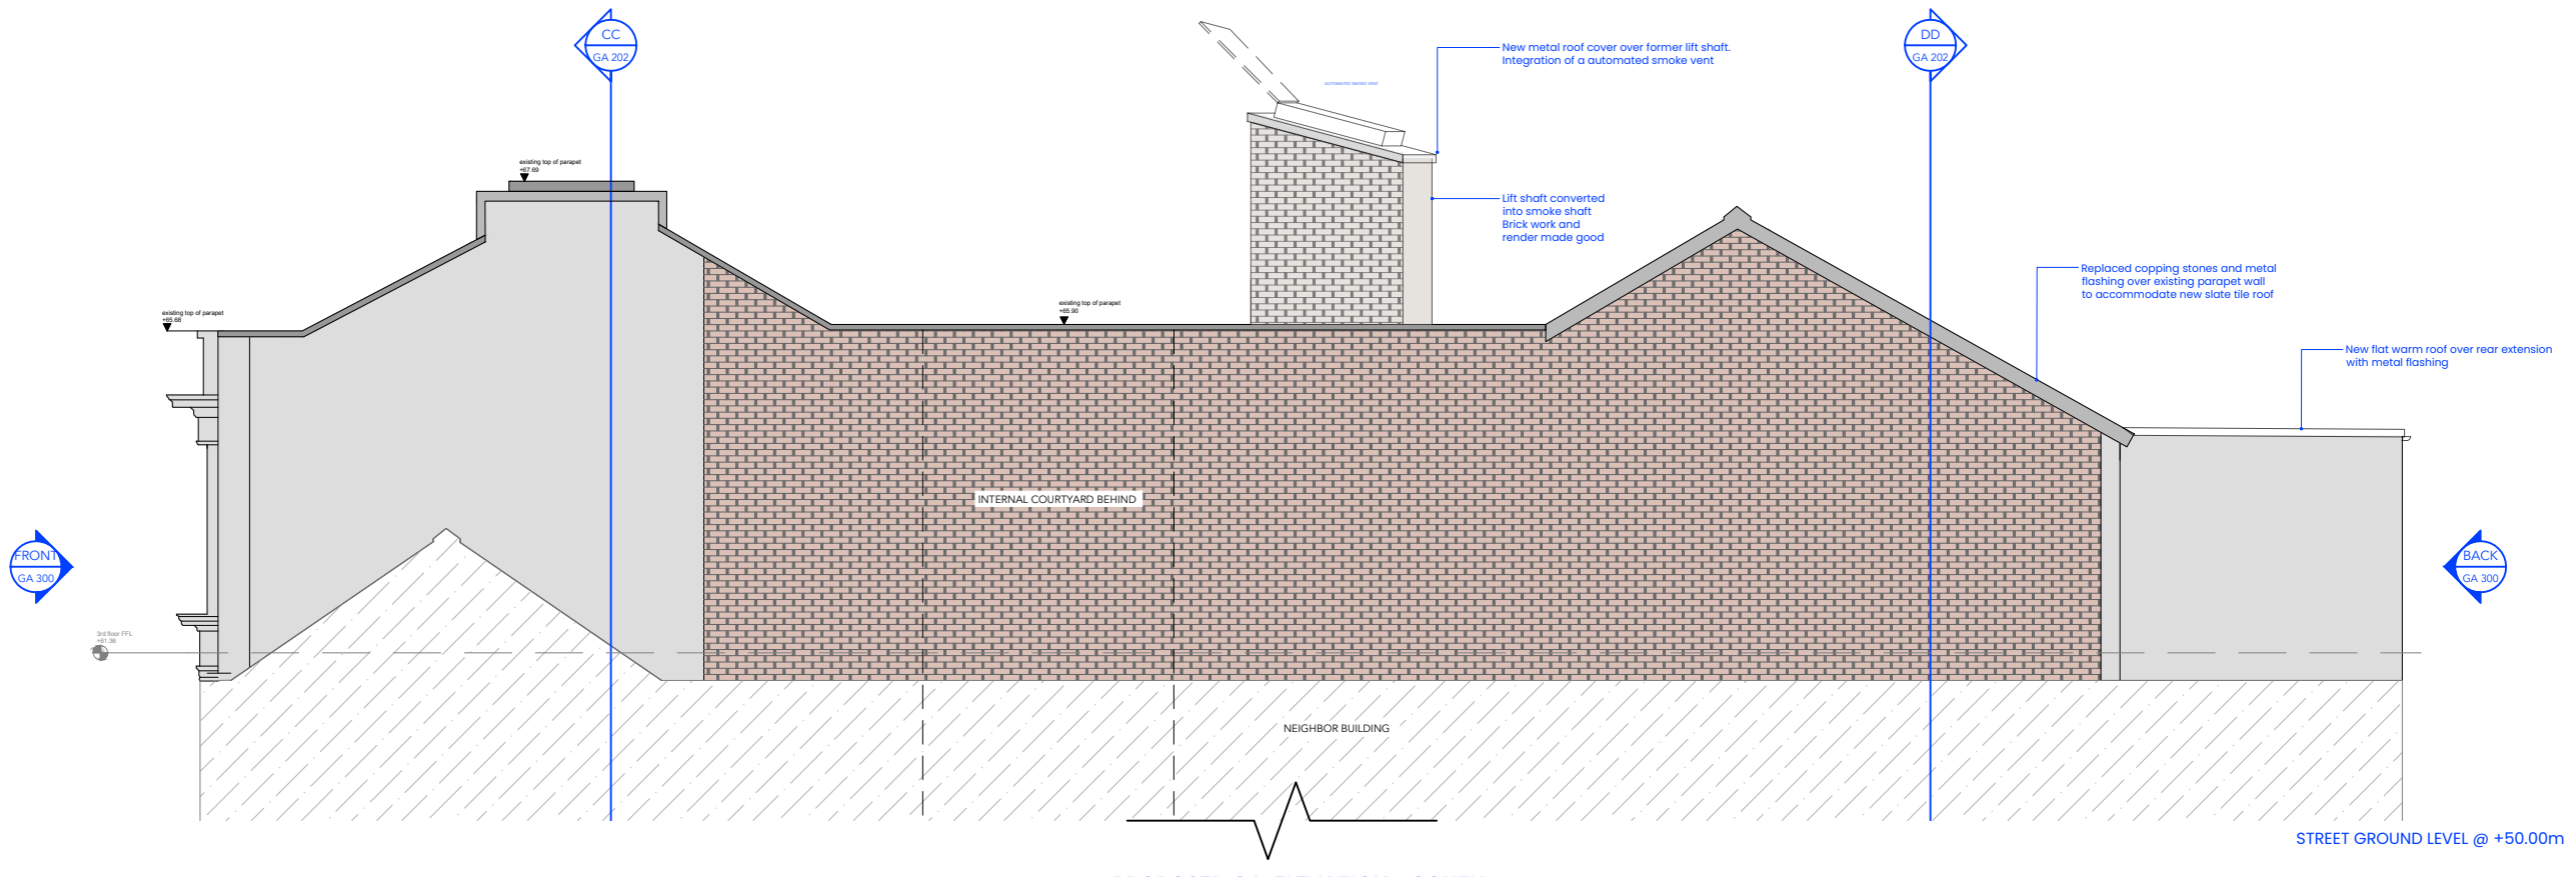


Proposed amended South elevation
HH ST GA 301

ANNEXE PAGE #10

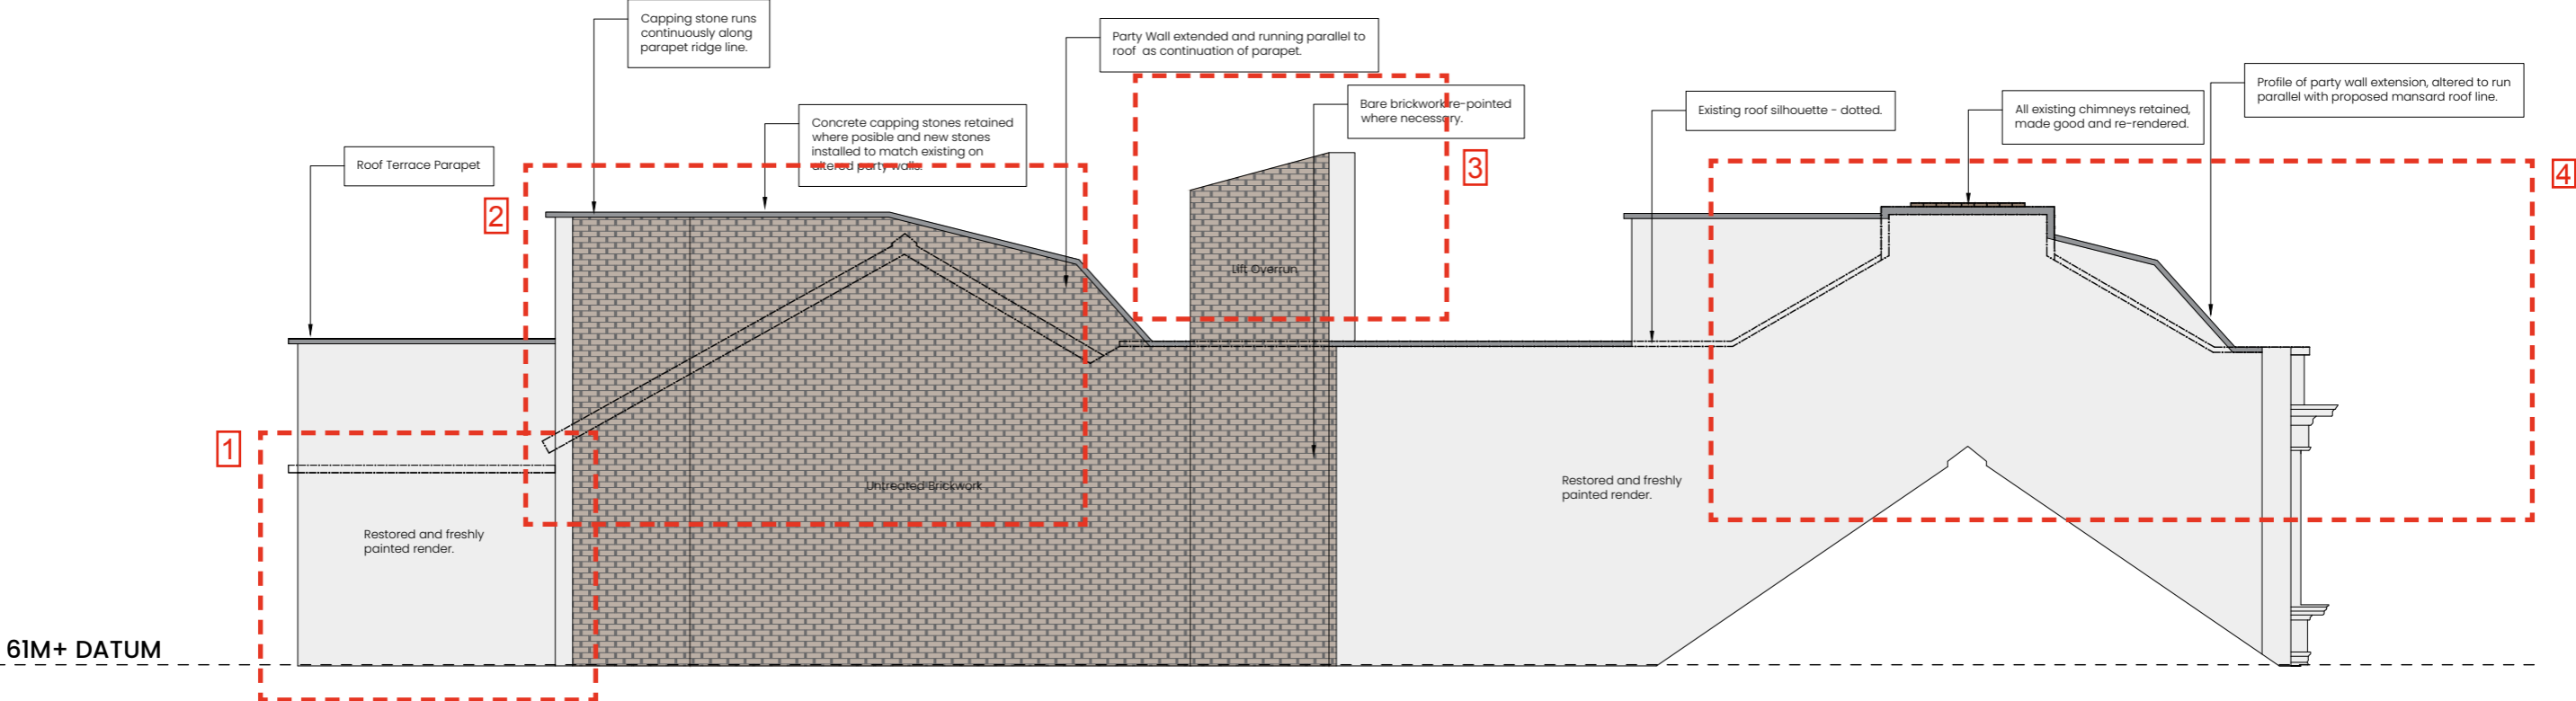

Currently approved North elevation
JHHSMS/019/P1

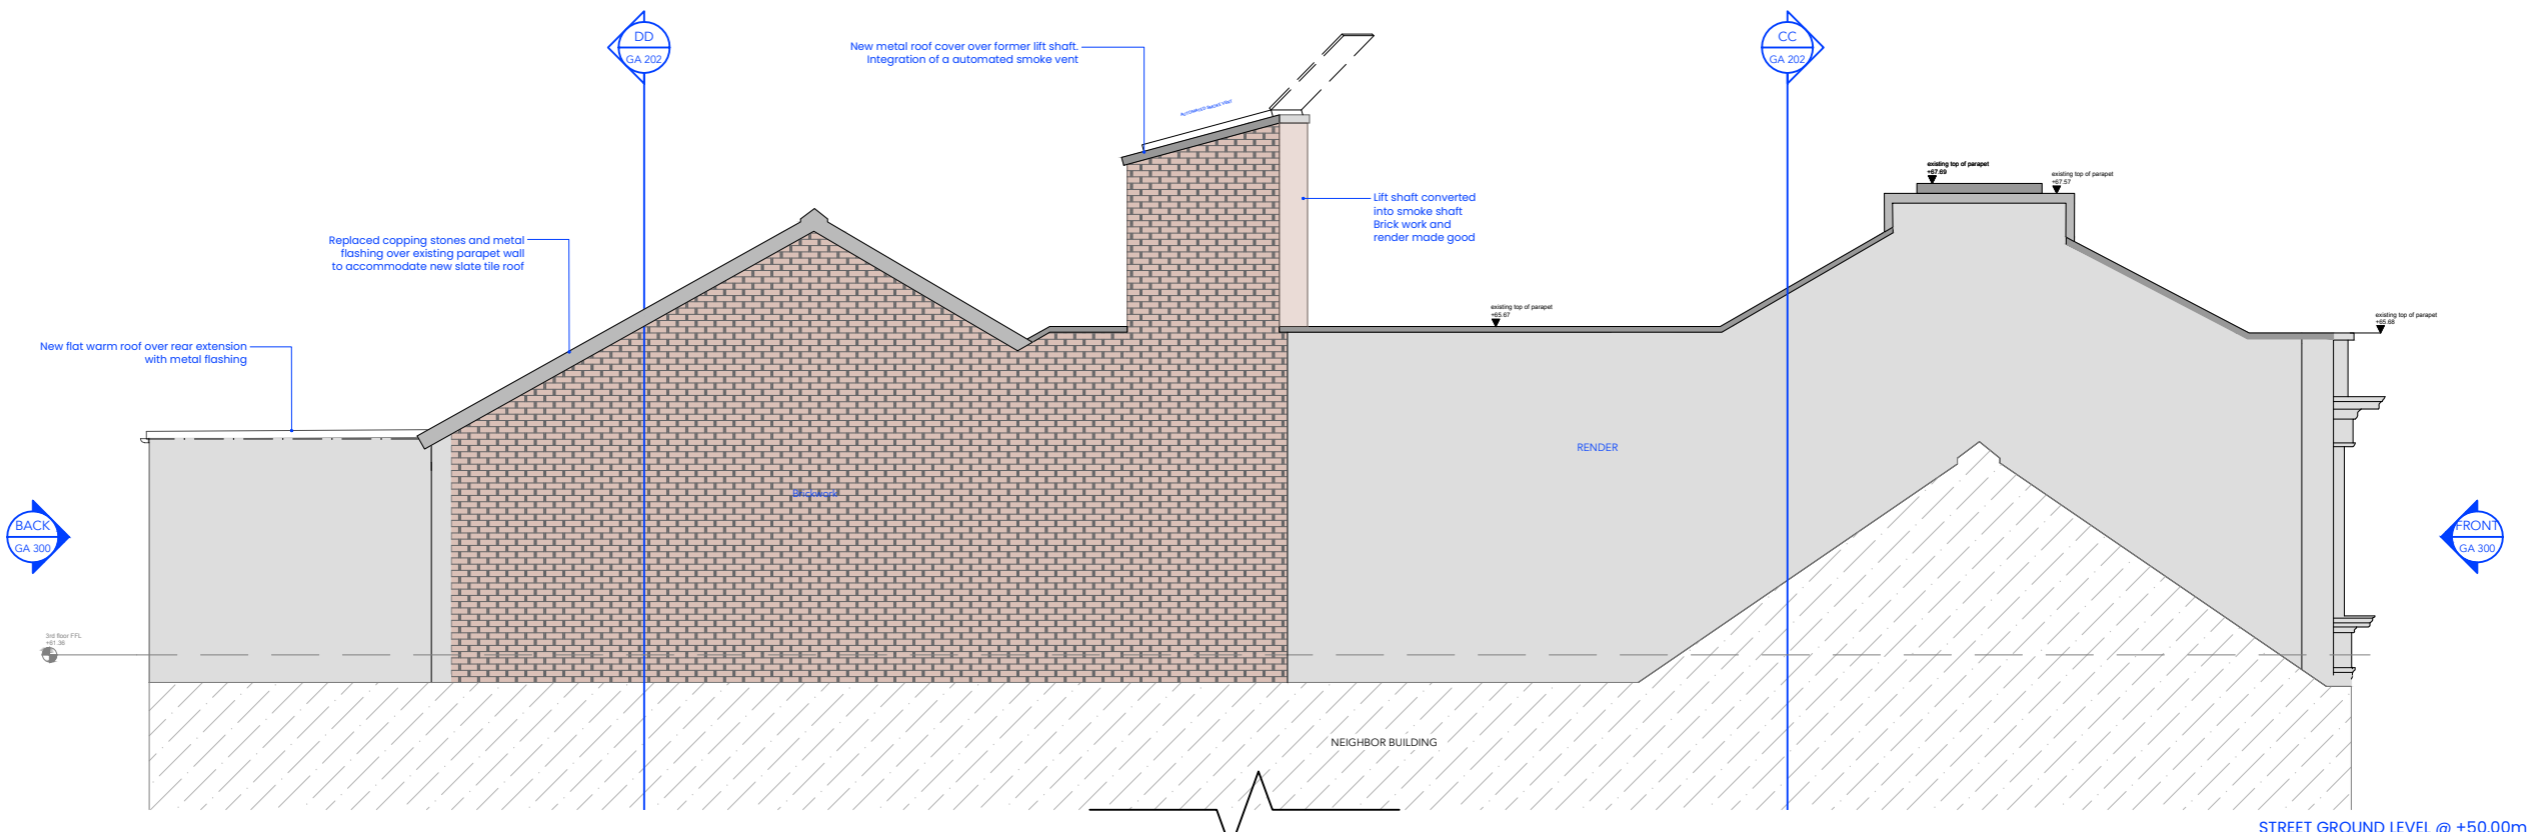

PROPOSED GA ELEVATION - NORTH

Proposed amended North elevation
HH ST GA 301