

0 1 2 3 4 5

Scale 1:100

BOUNDARY LINE

EXISTING PROPERTY LINE

NEIGHBOURING PROPERTY LINE



FLAT ROOF




PITCH ROOF




OBSCURE GLAZING

NECESSARY APPROVAL

LOCAL AUTHORITY APPROVAL MUST BE OBTAINED BEFORE COMMENCEMENT OF WORKS INCLUDING PLANNING IF NECESSARY, BUILDING REGULATIONS & ALL OTHER STATUTORY AGREEMENTS I.E. PARTY WALL & BUILD OVER AGREEMENTS.

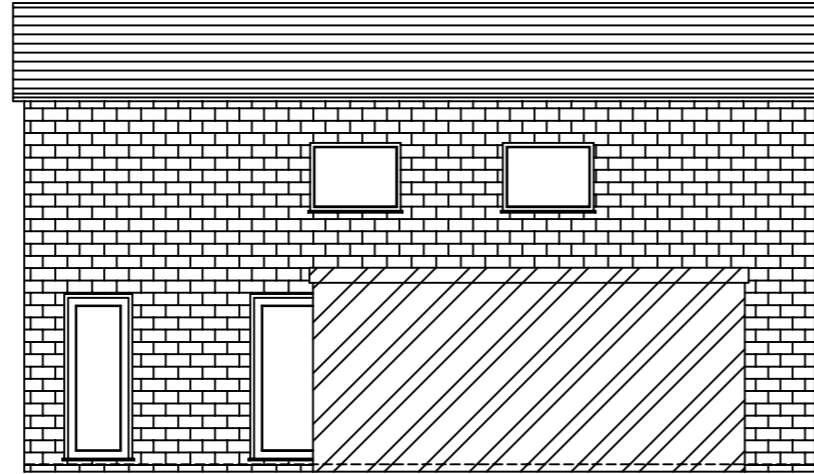


EXISTING SIDE ELEVATION - A

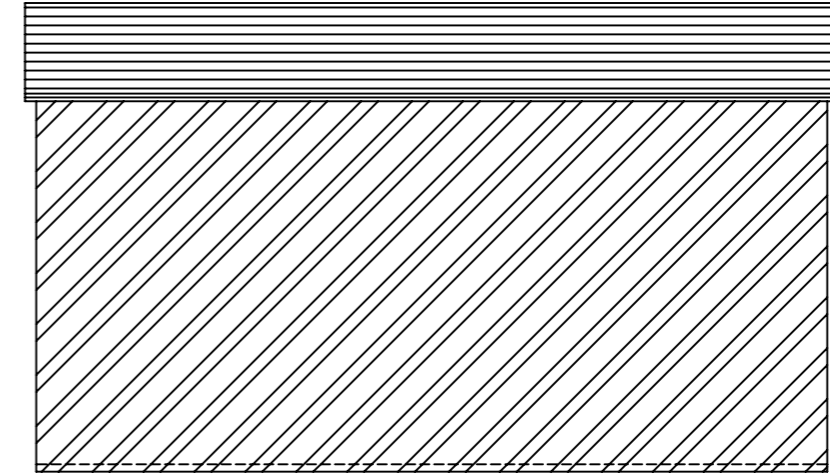


EXISTING SIDE ELEVATION - B

* NEW MATERIALS TO MATCH EXISTING MATERIALS.

* NEW VELUX WINDOWS TO PROTRUDE NO MORE THAN 0.15 M FROM ORIGINAL ROOF SLOPE.

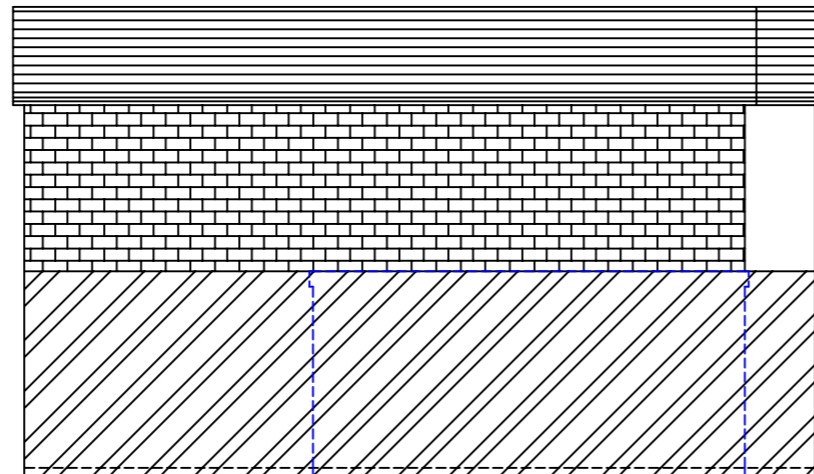

PROPOSED SIDE ELEVATION - A

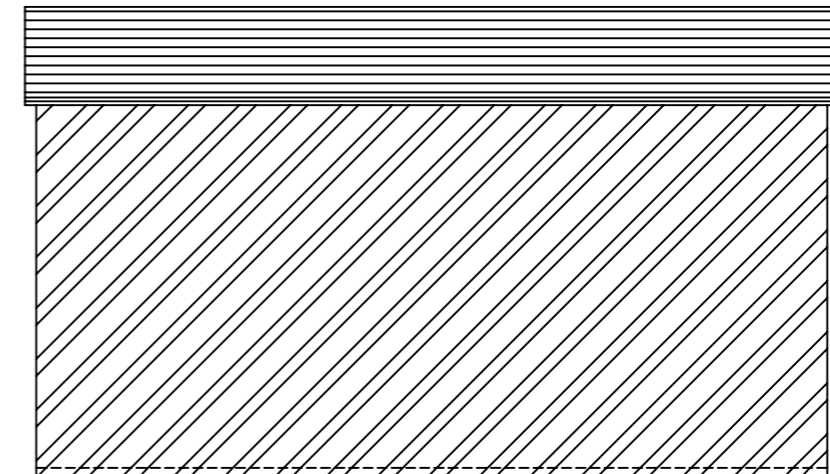

PROPOSED SIDE ELEVATION - B

Site 84 GREYGOOSE PARK, HARLOW, CM19 4JR.	Project PROPOSED DOUBLE STOREY SIDE EXTENSION. (PLANNING PERMISSION).	Drg Title EXISTING & PROPOSED ELEVATIONS	Designed HTPBRC	Drawn HTPBRC
			Scales 1:100	Rev
			Drg No. CM194JRPP5	Date SEP 2022