



SOUTH

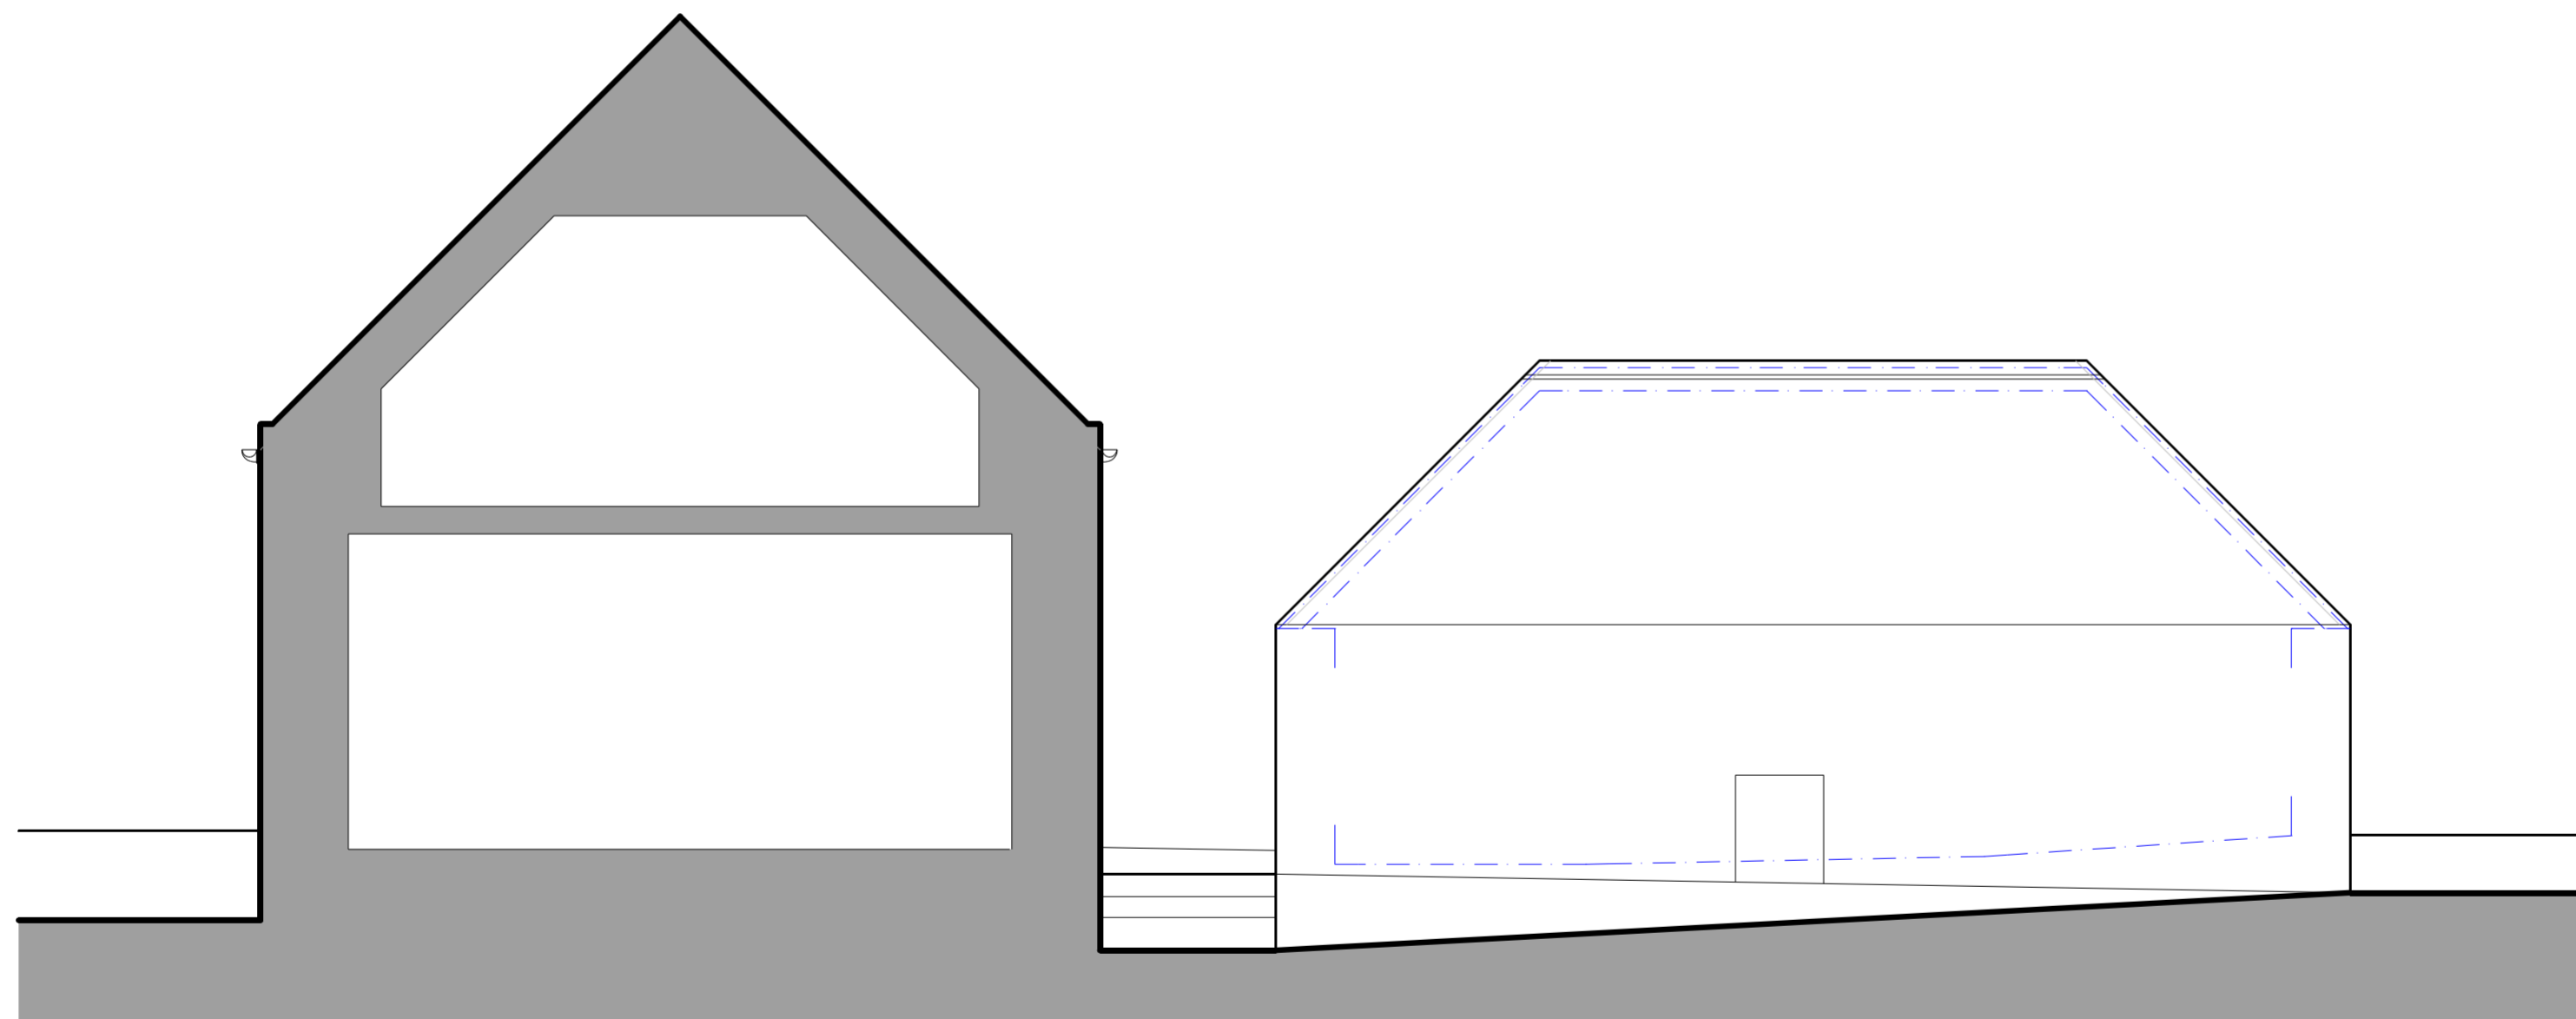

NORTH

EXISTING ELEVATIONS

NB : ALL FLOOR & GROUND LEVELS ARE APPROX AND REQUIRE TO BE VERIFIED ON SITE AT CONSTRUCTION STAGE.

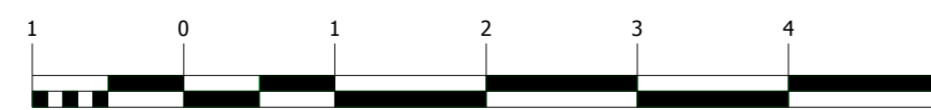

SCALE BAR 1.50 - Metres

PROPOSED OUTBUILDING CONVERSION AND GROUND FLOOR LINK EXTENSION : MILL COTTAGE, NORTH COLDSTREAM, BANCHORY, AB31 5EP :
FOR FORGANDENNY PROPERTY LTD

ARCHITECTS & CONCEPTUAL DESIGN CONSULTANTS

Scale : 1.50
Date : DEC '23
Drg : L(-)-04



GARDENERS COTTAGE
NETHERLEY
STONEHAVEN
ABERDEENSHIRE
AB393QN