


REPORT ERRORS AND OMISSIONS TO THE ARCHITECT  
CHECK ALL DIMENSIONS BEFORE FABRICATION

REVISION	DRAWN	CHK'D	DATE

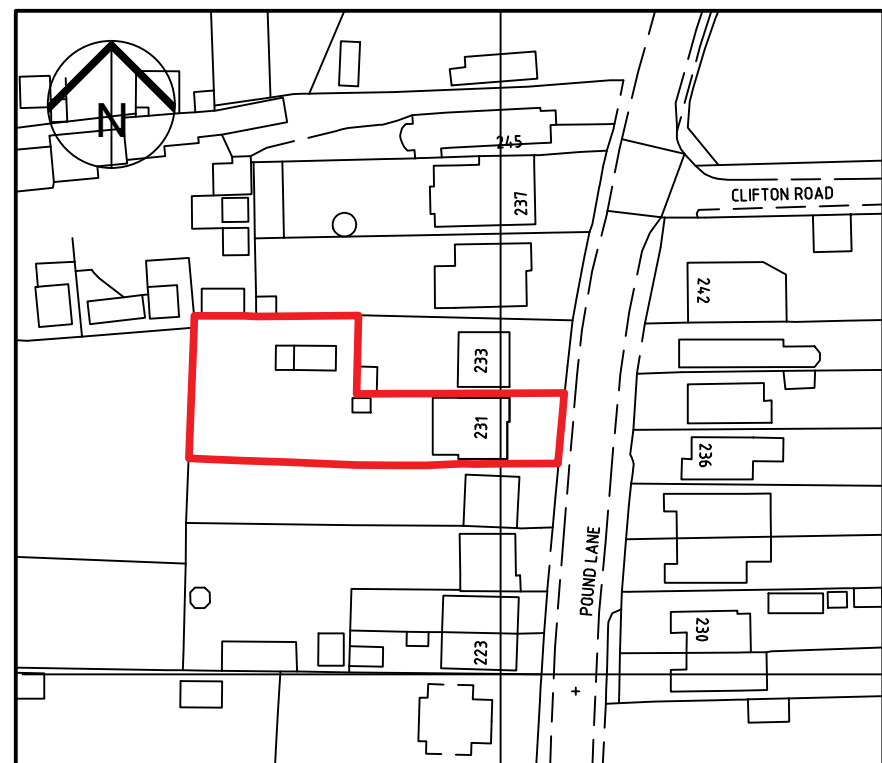

Ordnance Survey (c) Crown Copyright 2024. All rights reserved. Licence number 100022432

### EXISTING LOCATION PLAN


(Scale 1:1250)



Proposed part two storey / part single storey rear extension.

### PROPOSED BLOCK PLAN



(Scale 1:500)

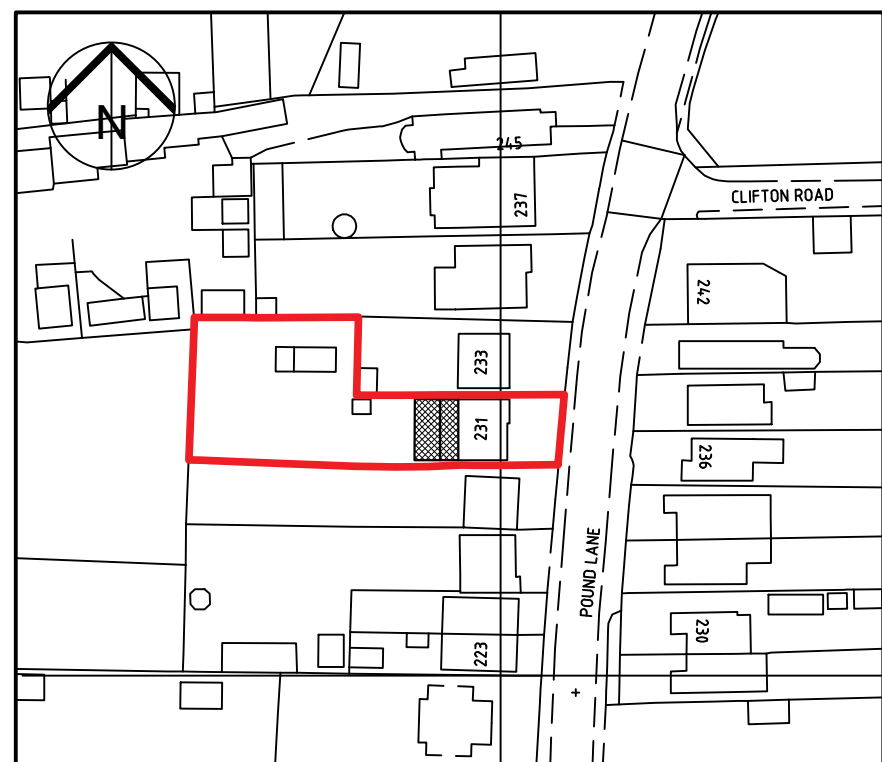

Ordnance Survey (c) Crown Copyright 2024. All rights reserved. Licence number 100022432

### PROPOSED LOCATION PLAN

(Scale 1:1250)

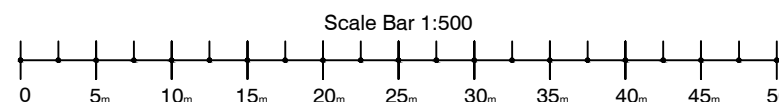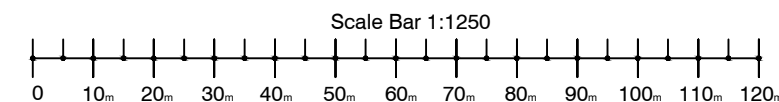

CONTRACT

231 Pound Lane  
Bowers Gifford, Basildon  
Essex. SS13 2LB.

TITLE

Existing / Proposed Location  
and Block Plans.

SCALE 1:1250, 1:500.

DATE January 2023.

DRAWN C.J.

CHECKED

DRAWING No

23233\_SP01.

REVISION