


2 Hanbury Road, Bargoed, CF818QR

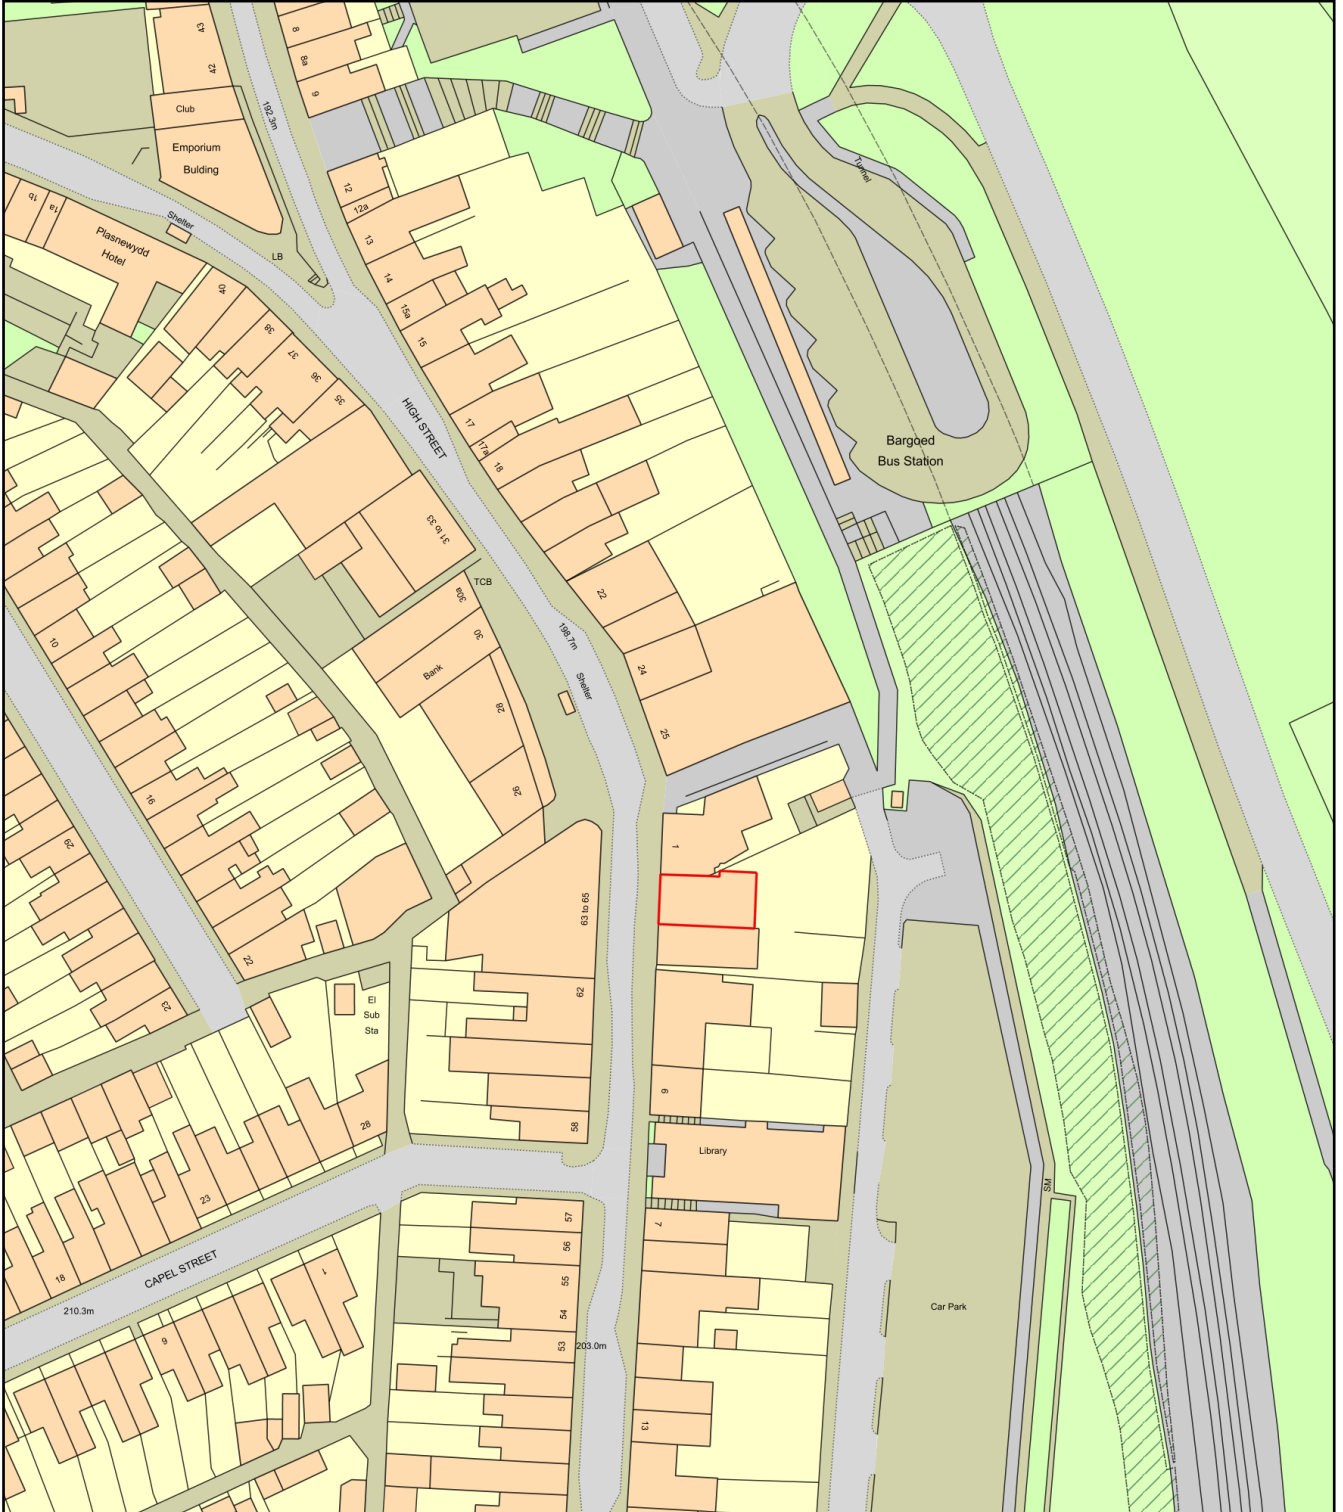

Plan Produced for: CCBC Planning department

Date Produced: 08 Jan 2024

Plan Reference Number: TQRQM24008093049414

Scale: 1:1250 @ A4