





**Proposed context elevation**  
 1 : 200

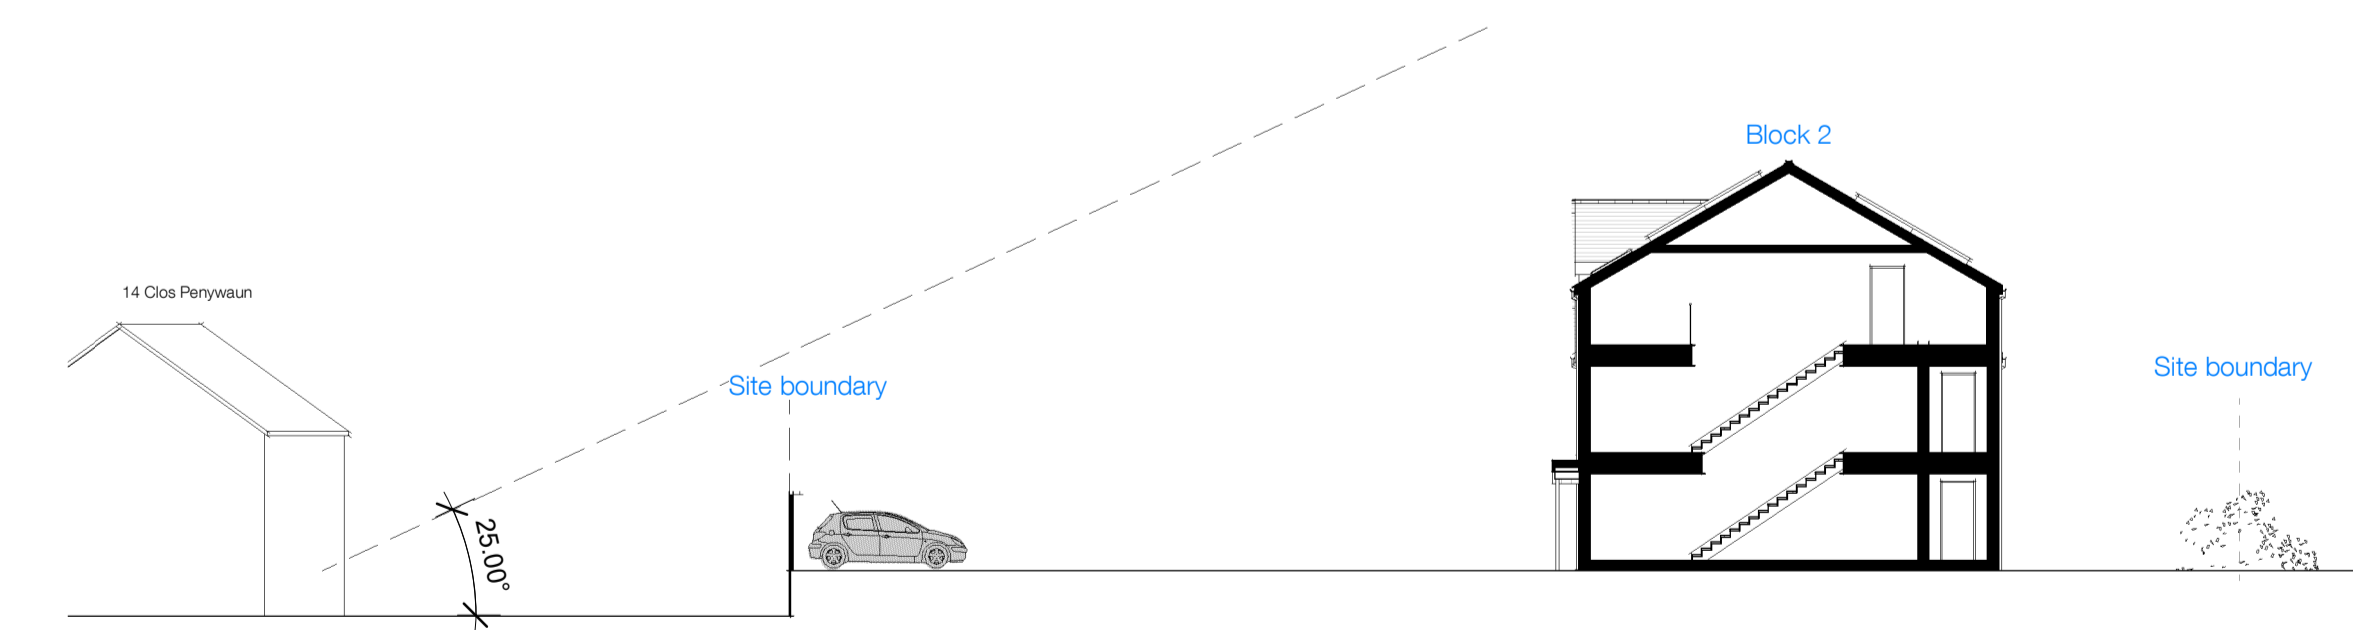

**Indicative site section**  
 1 : 200



**Cross section**  
 1 : 200

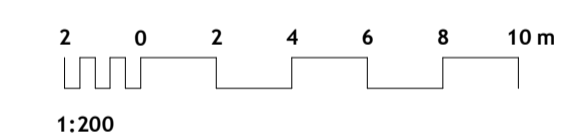

1:200

**Notes**

Do not scale from this drawing. Use figured dimensions only, which are displayed in millimeters unless stated otherwise. The contractor is requested to check all dimensions before work is put in hand. Any discrepancies within the drawing should be reported prior to commencement of works.

Copyright of this drawing belongs solely to CMKA Ltd. This drawing must only be used for the purpose for which it is supplied and its contents must not be reproduced for any purpose without written permission.

**CHAMBERLAIN MOSS KING**  
 architecture  
 97a Glebe Street | Penarth  
 Vale of Glamorgan | CF64 1EE  
 T. 02920 306400  
 chamberlainkingmoss.co.uk

Project	Land off Sir Dafydd Avenue   Oakdale
Project number	N469 / 2
Client	Castell Group
Title	Context elevations
Drawing number	A111
Scale	1 : 200 at A1
Revision	A
Status	PLANING
Drawn	MM
Date	31.10.2023