


PROPOSED TWO STOREY EXTENSION AND LOFT CONVERSION
AT
34 DRUM TOWER VIEW, CAERPHILLY, CF83 2XW.
(Mr & Mrs IWAN LEWIS)
PLANNING AND BUILDING CONTROL APPLICATIONS

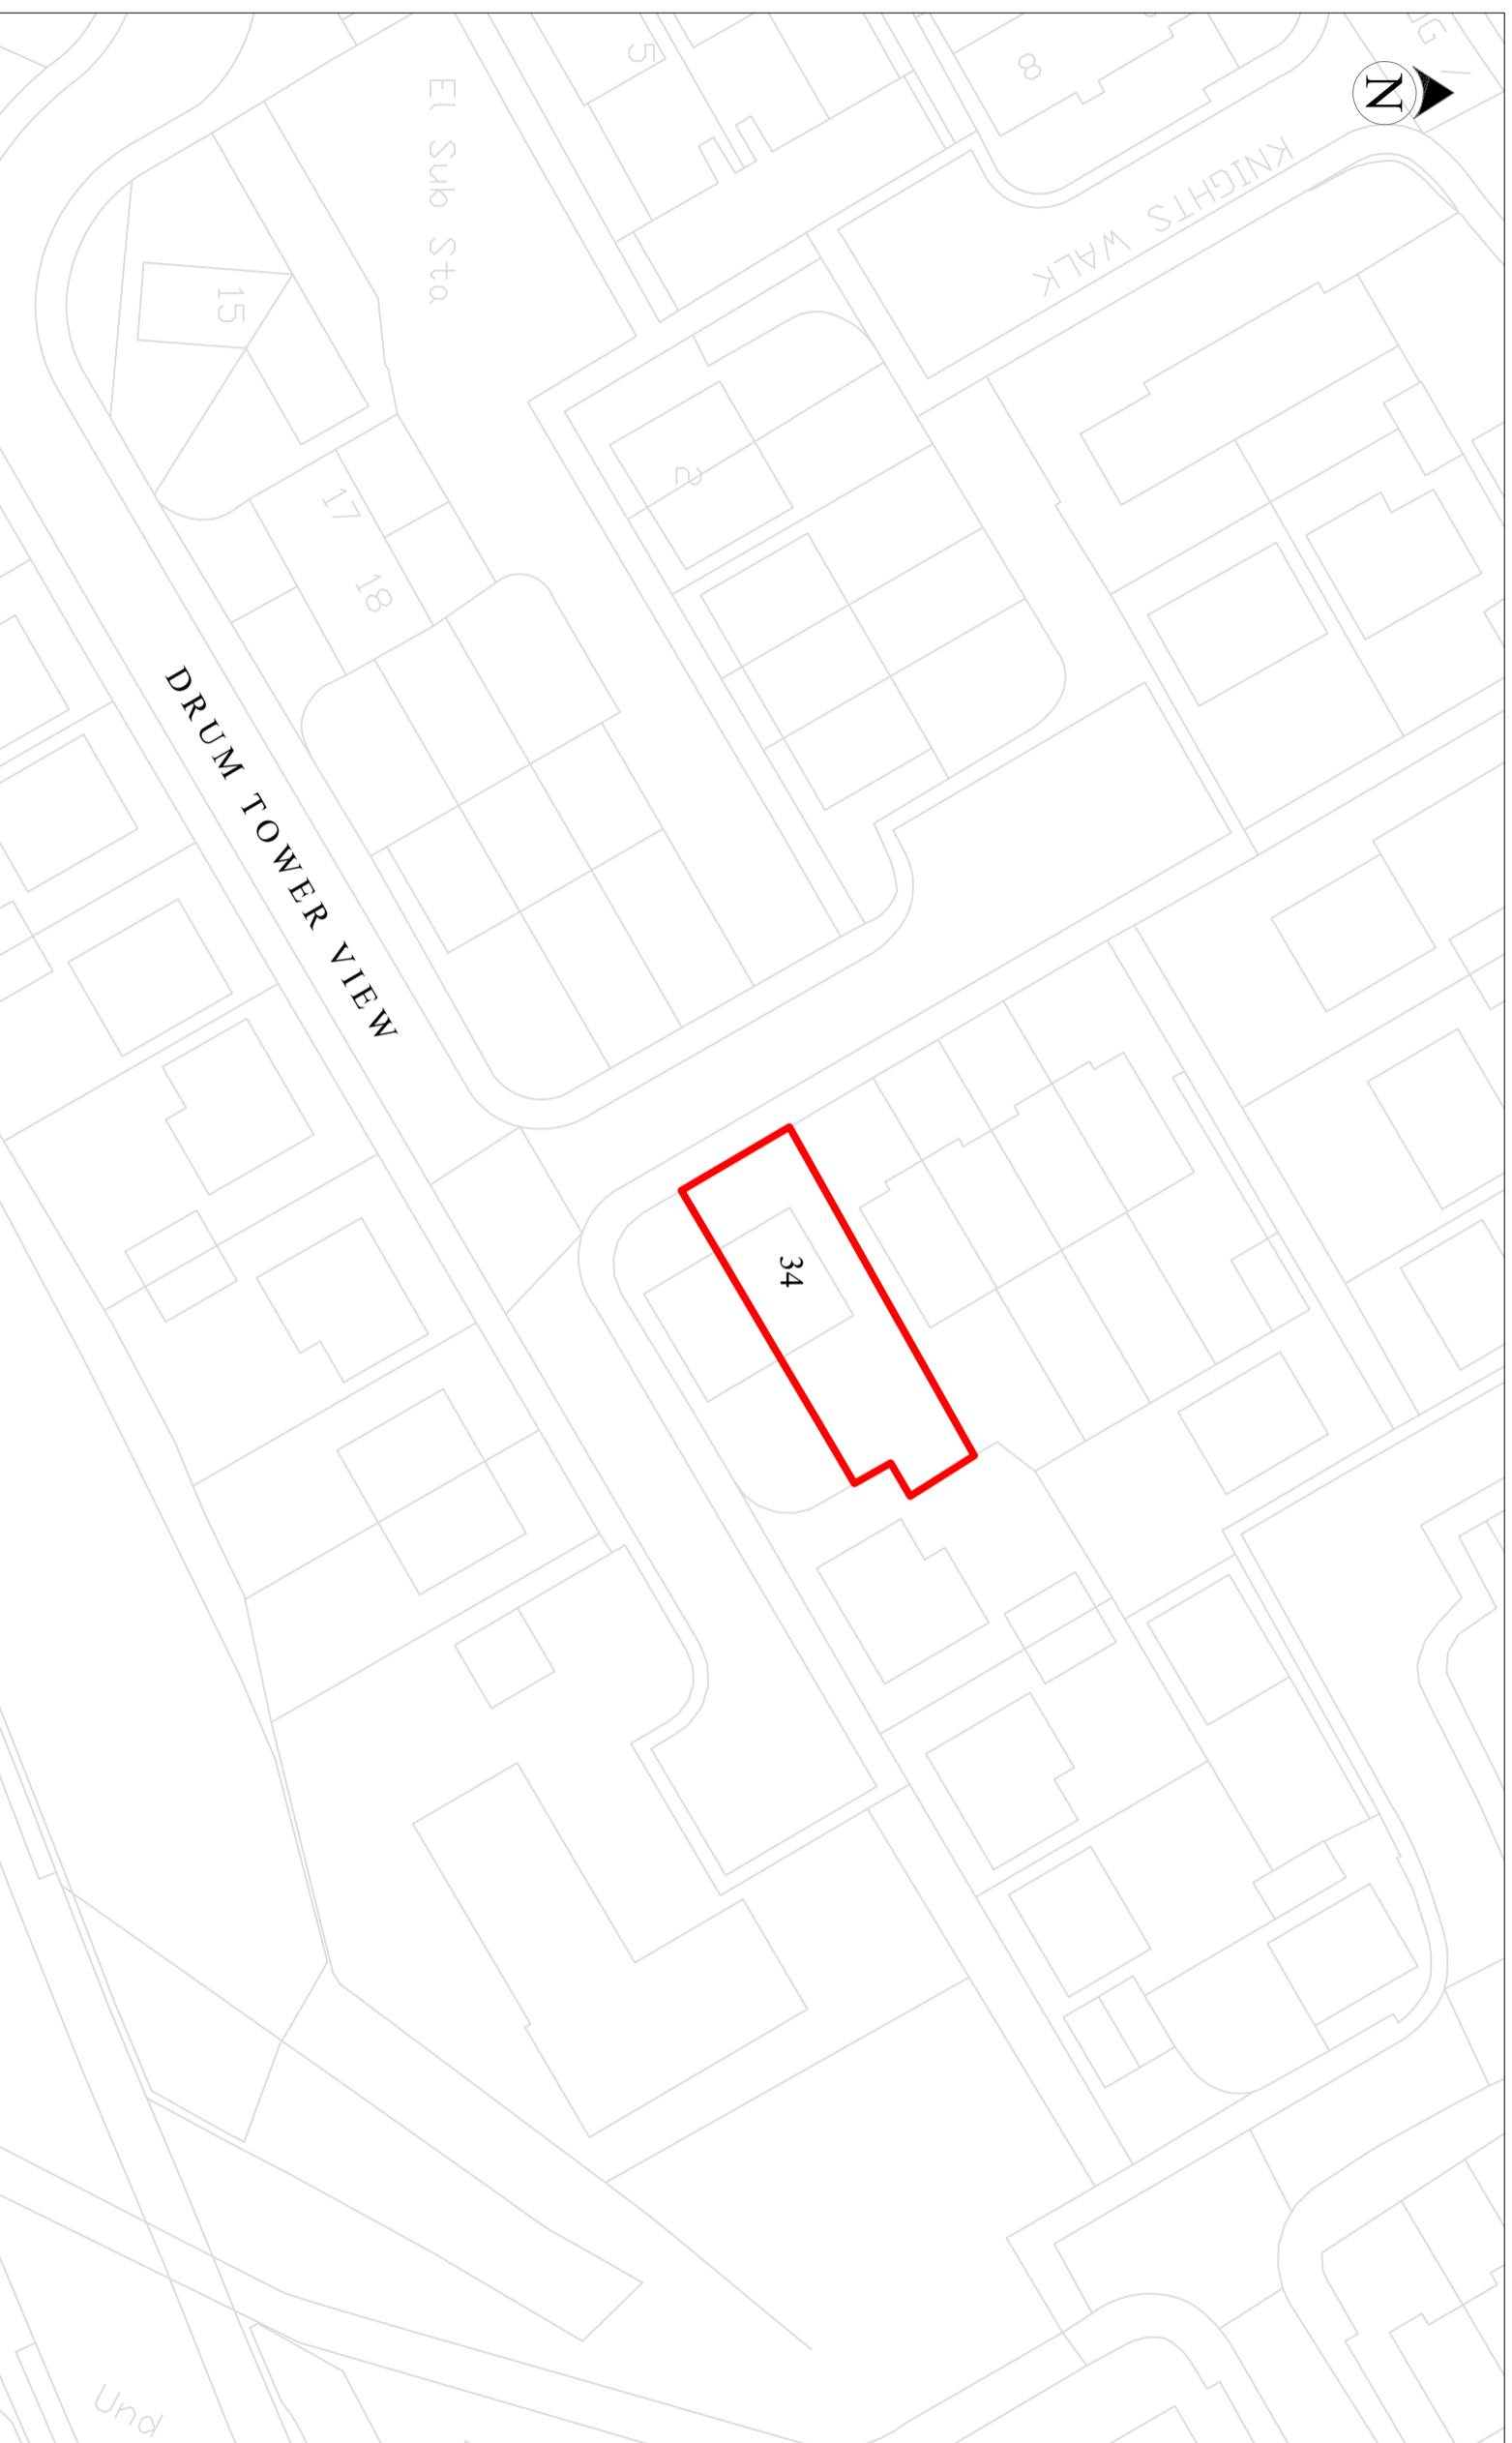

BLOCK PLAN
SCALE 1:500