



EXISTING

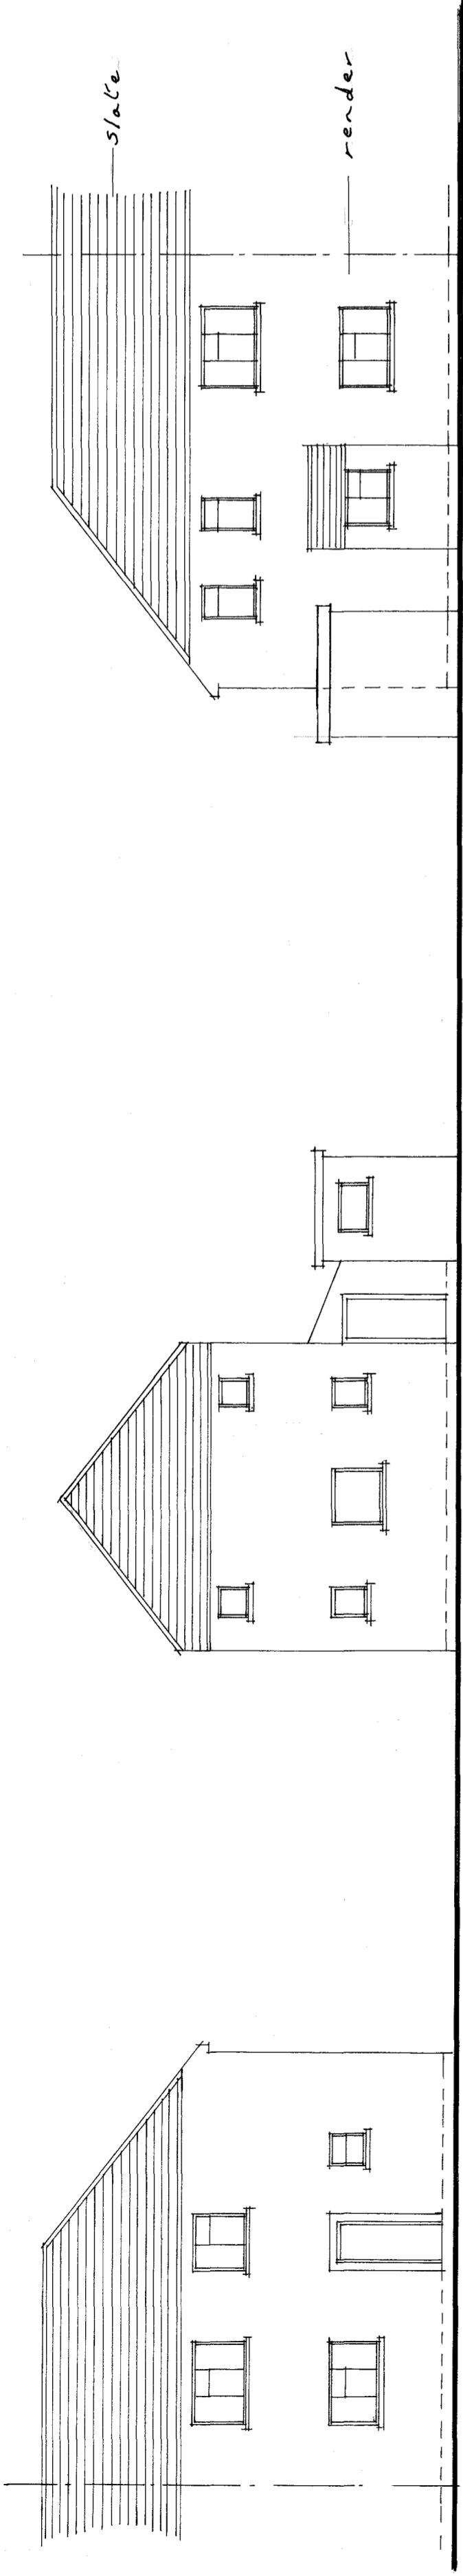


FRONT ELEVATION

SIDE ELEVATION

REAR ELEVATION

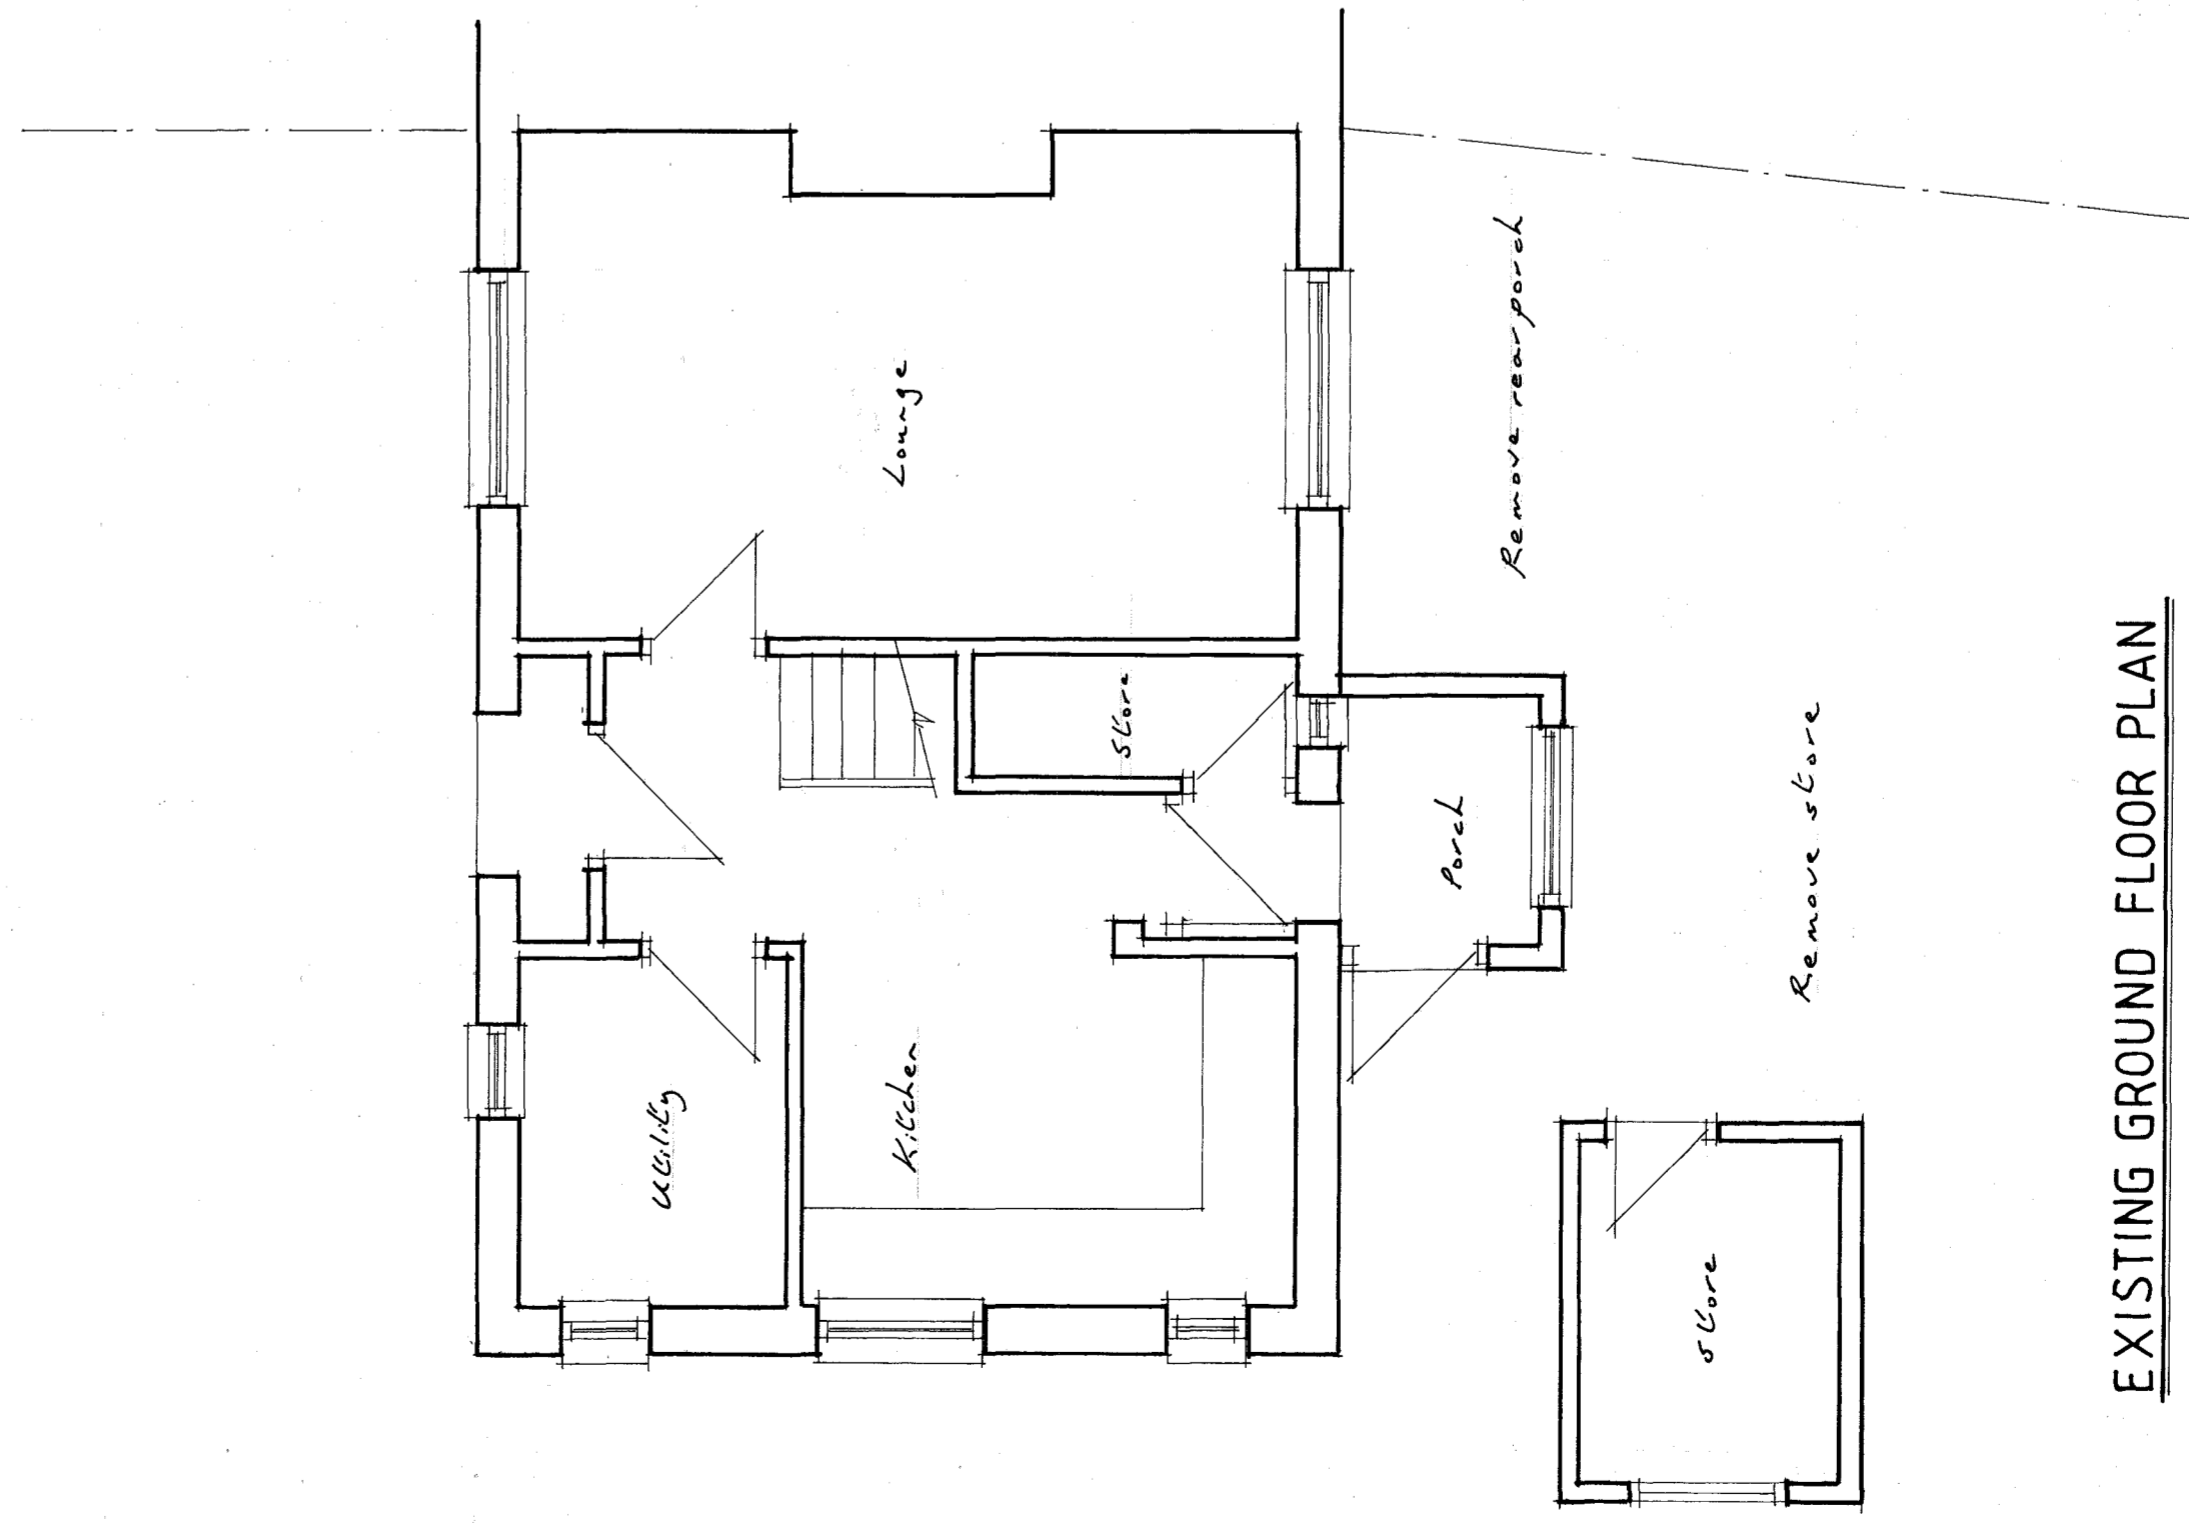

EXISTING GROUND FLOOR PLAN

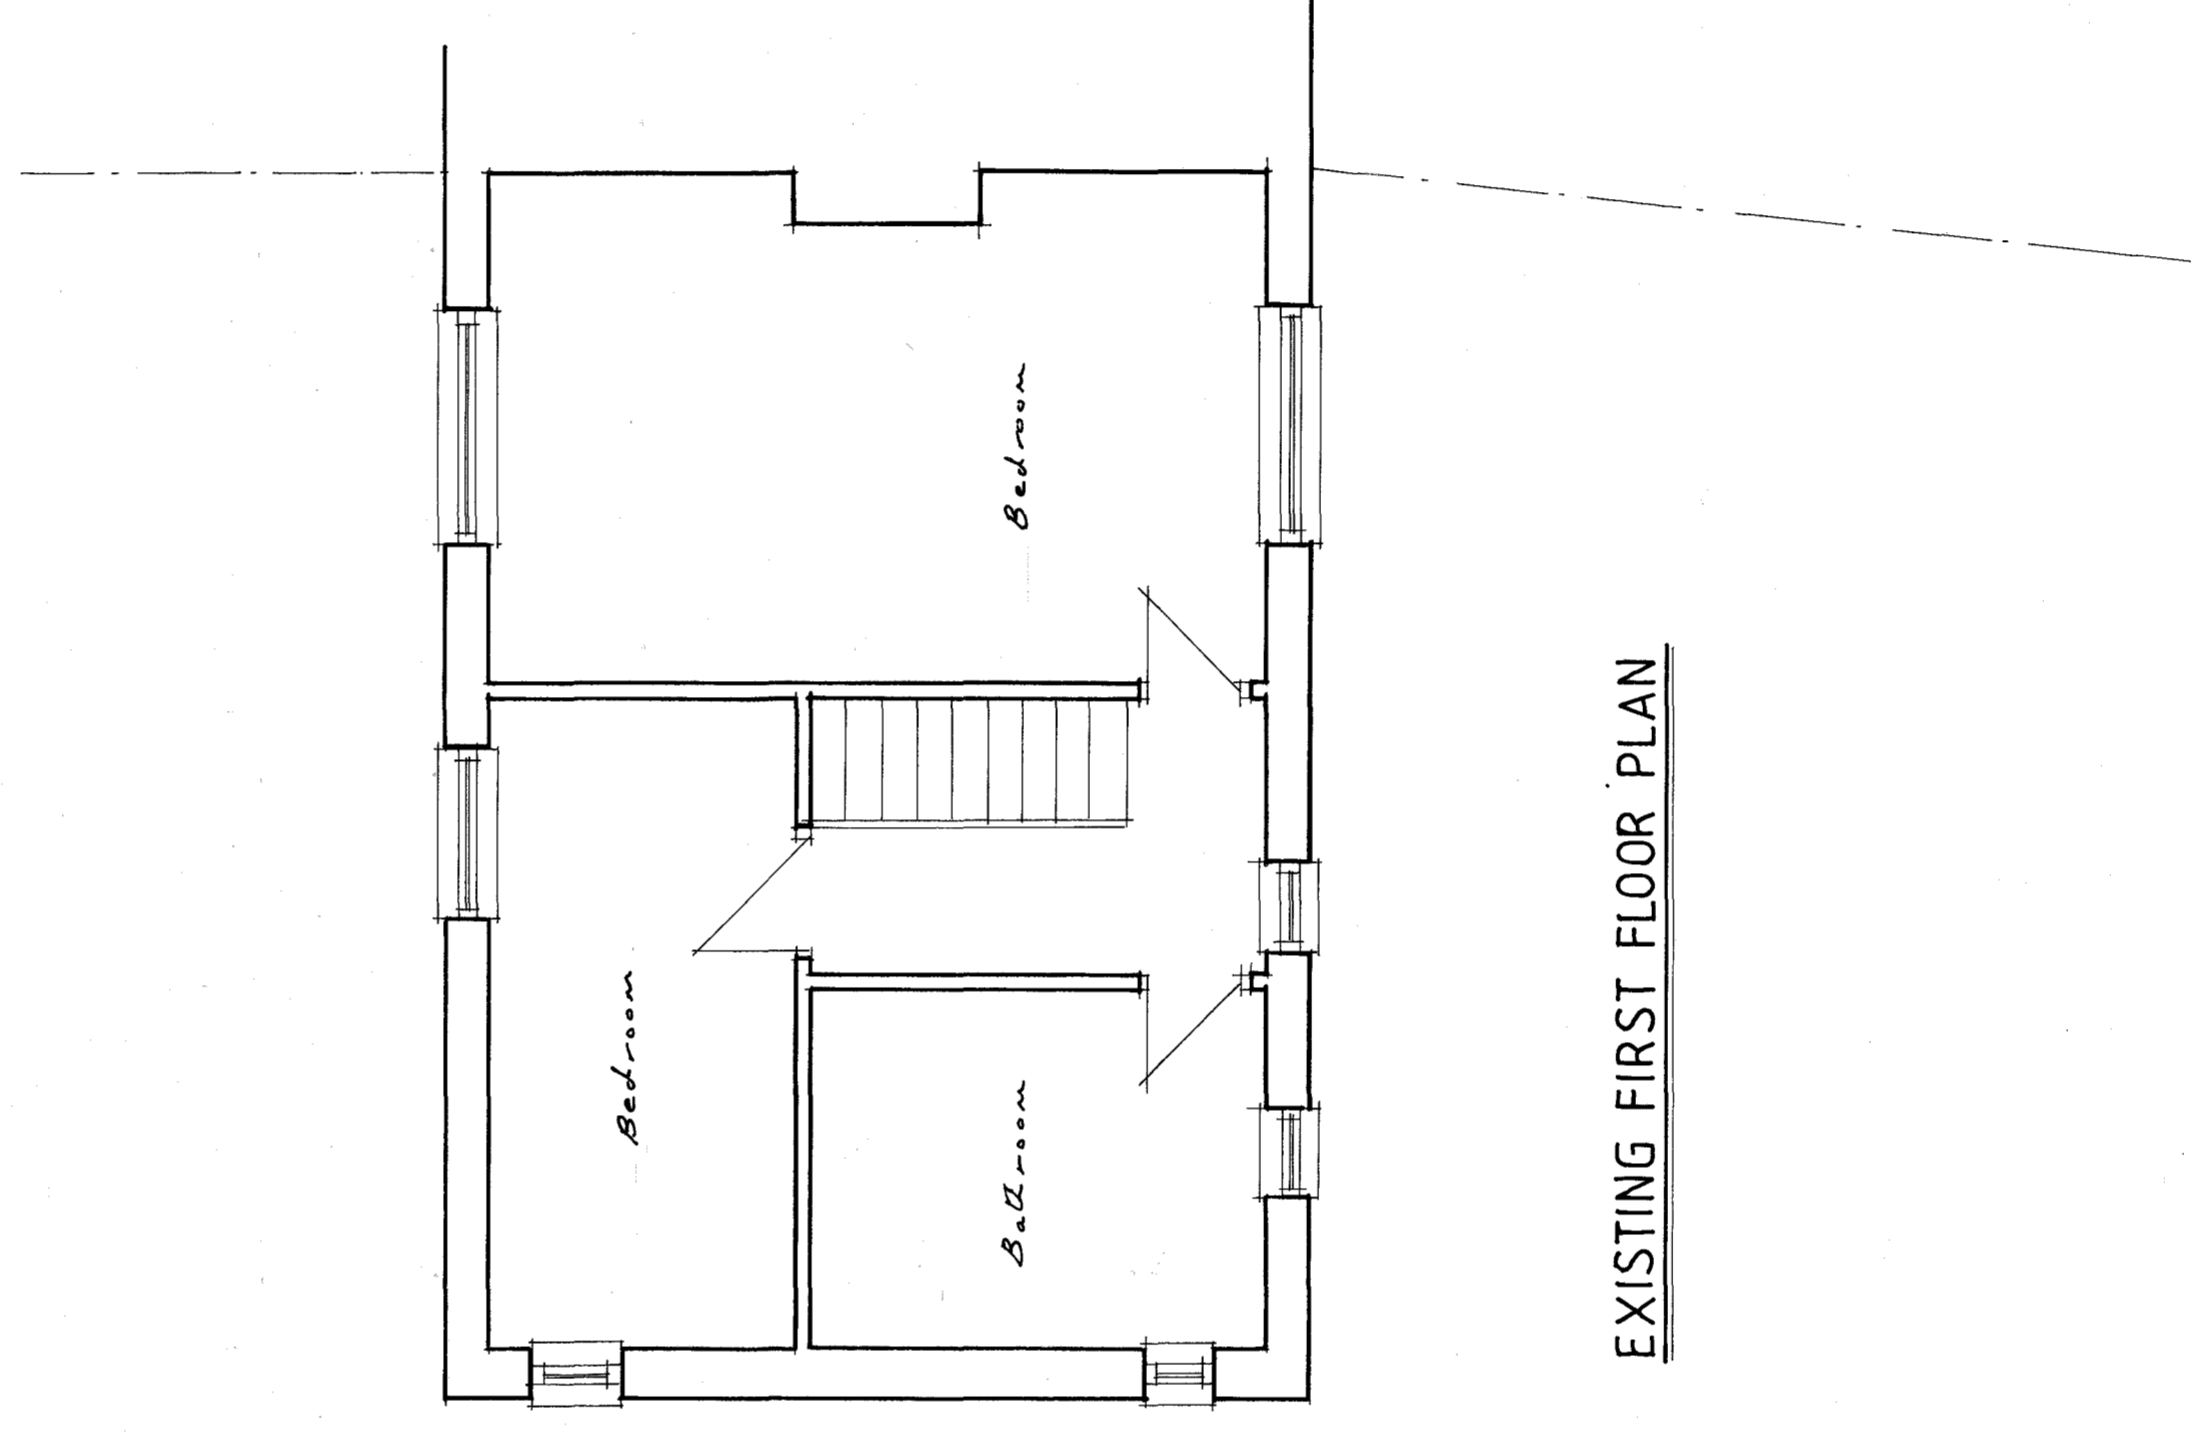

EXISTING FIRST FLOOR PLAN

PROJECT

PROPOSED SINGLE STOREY EXTENSION TO 2, PENTWYNGWYN ROAD, RUDRY CF83 3DS

SCALES = 1:50, 1:100