



PROPOSED

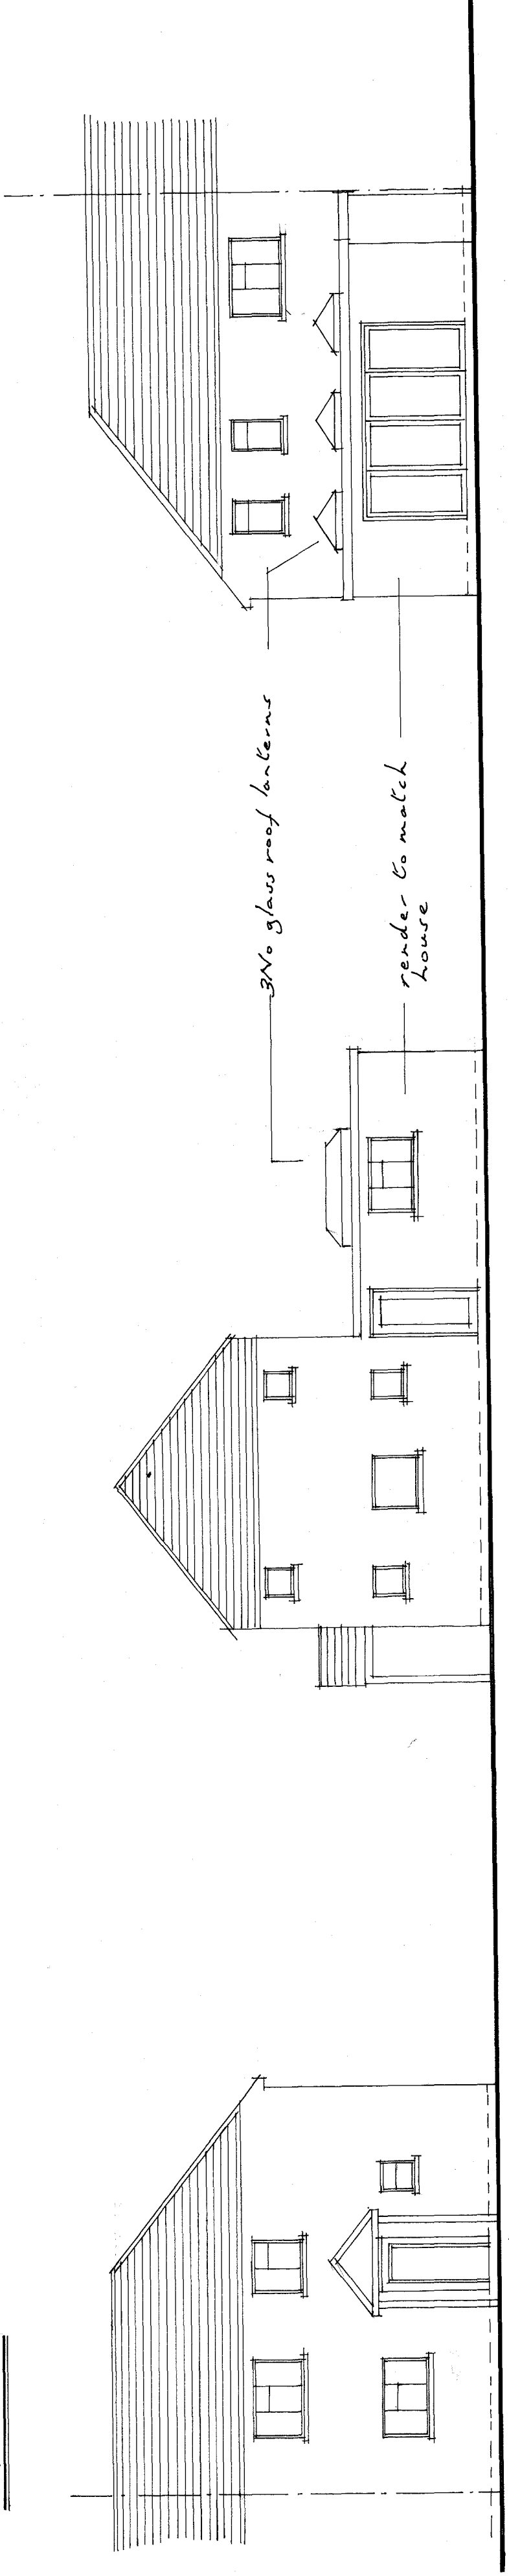

FRONT ELEVATION

SIDE ELEVATION

REAR ELEVATION

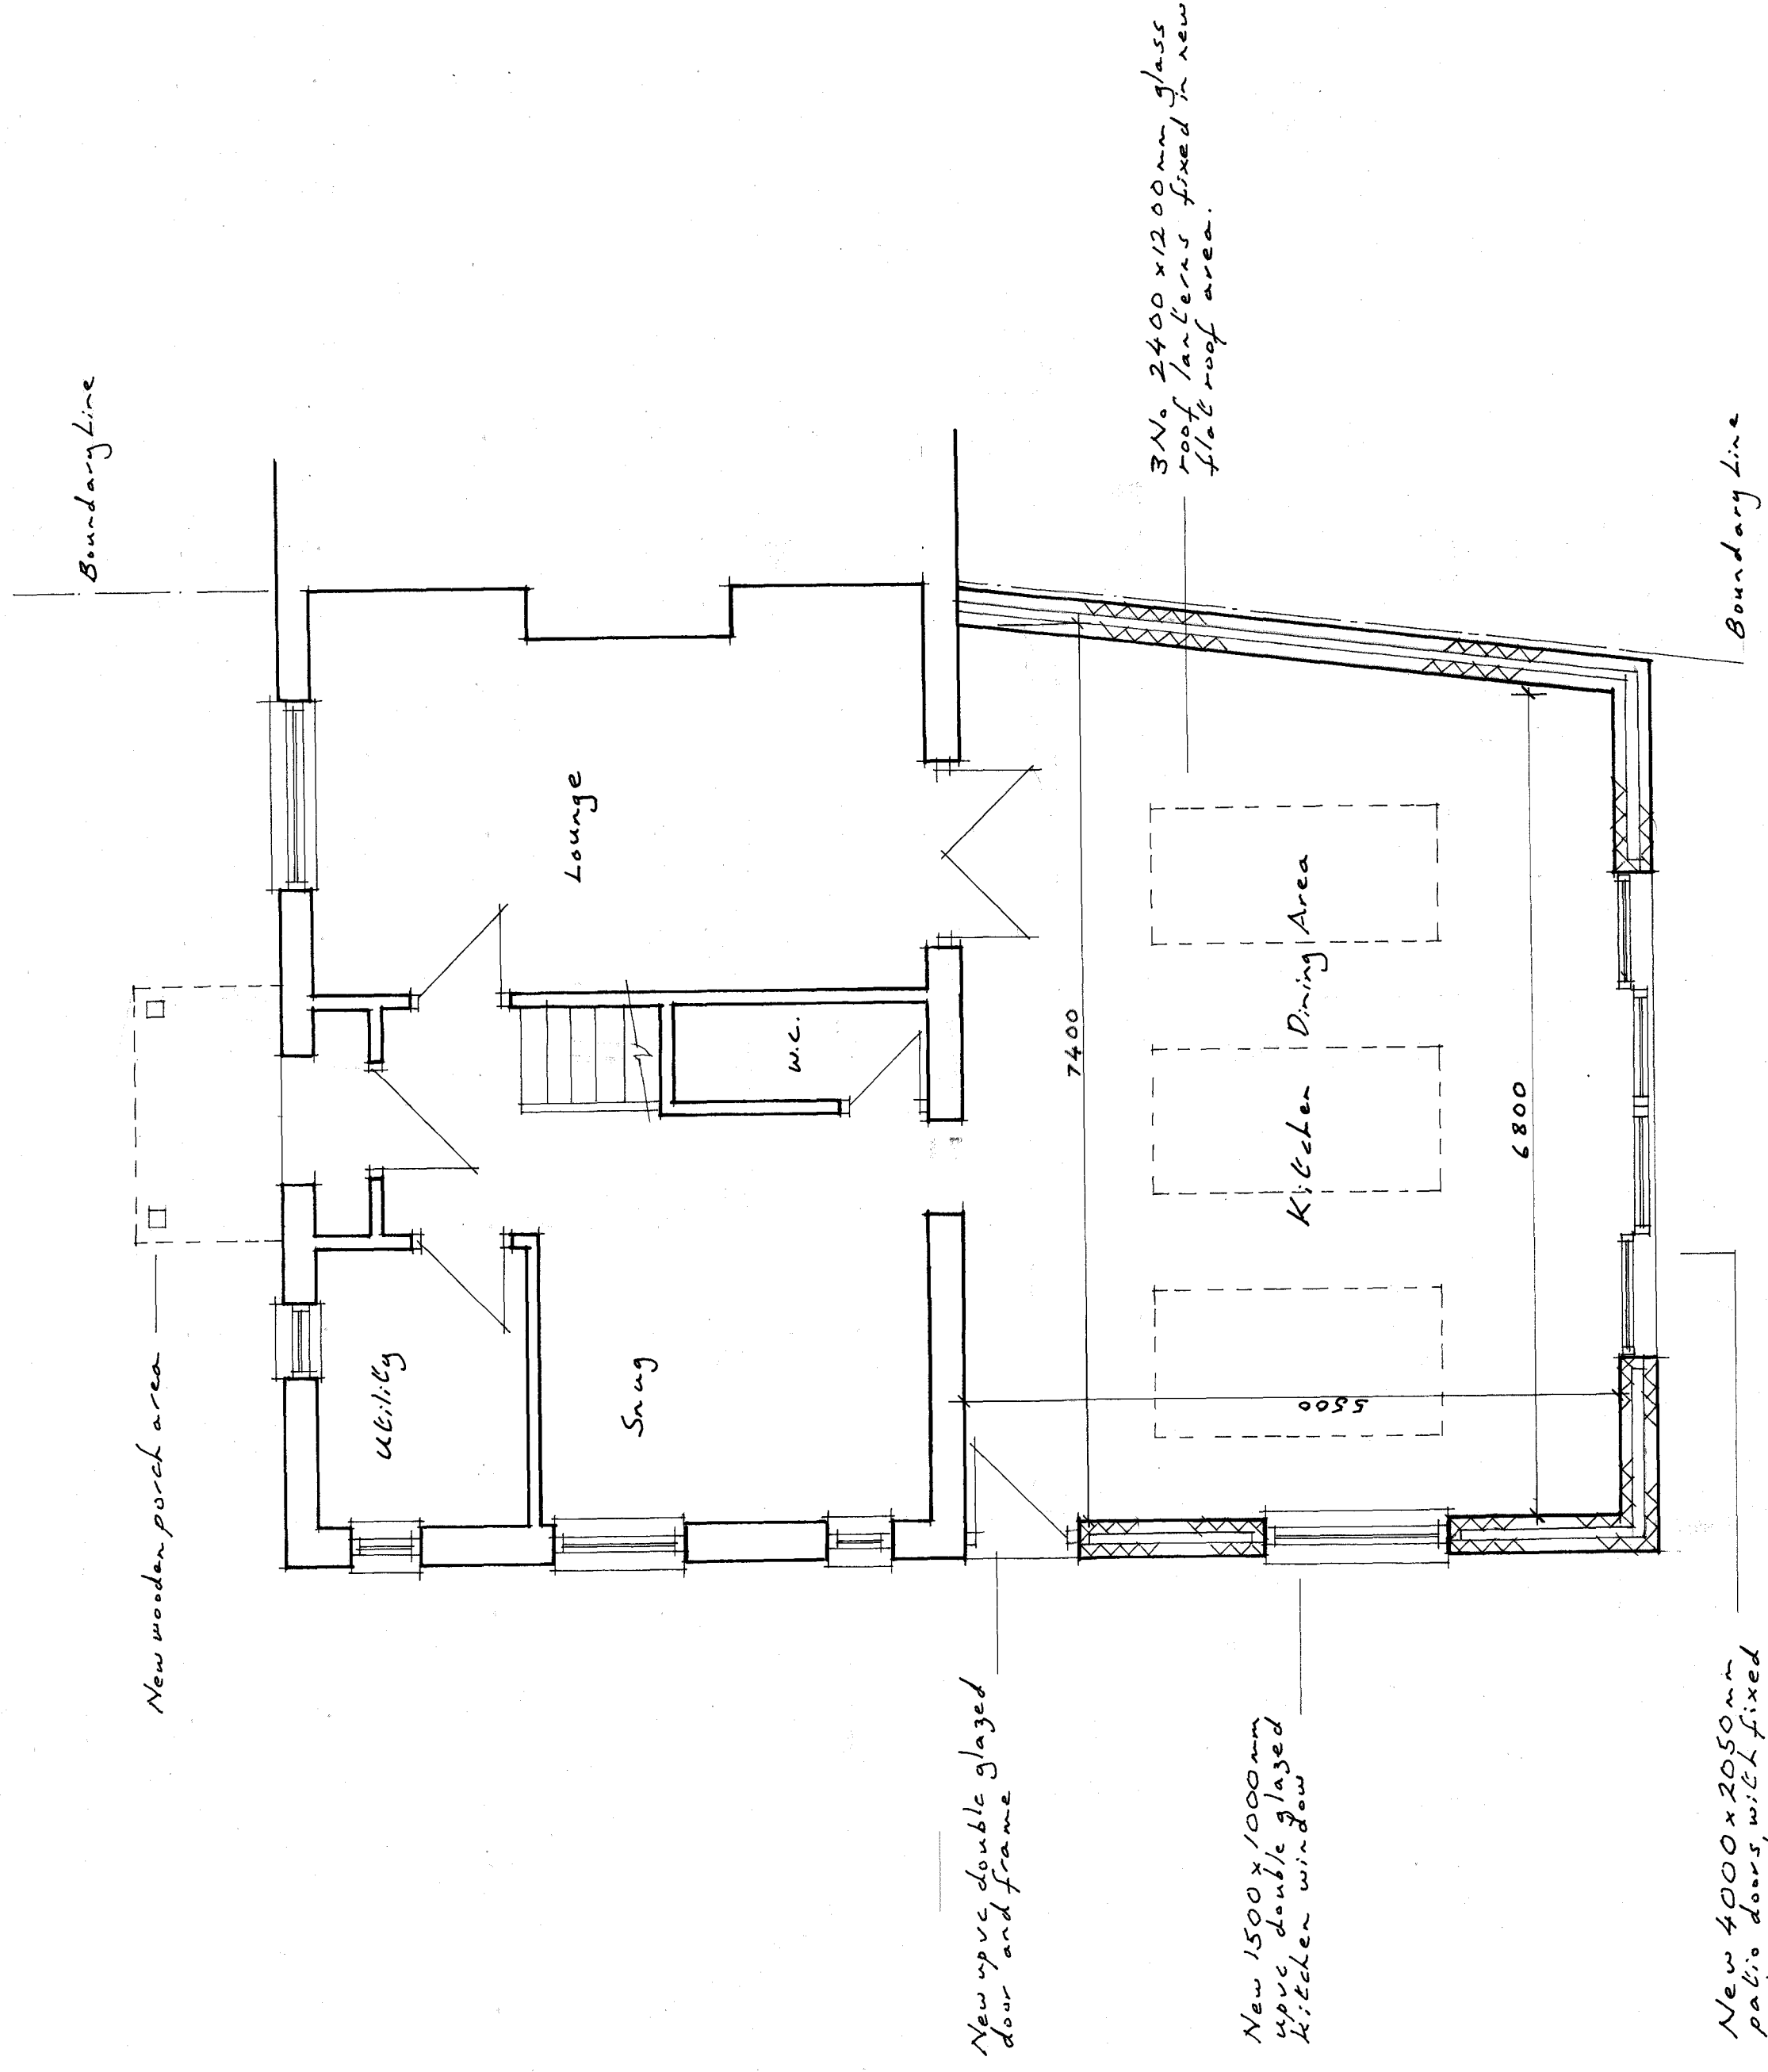

PROPOSED GROUND FLOOR PLAN

Planning Notes

Proposed single storey extension.
All doors and windows to be double glazed upvc.
Wall to be render finish to match main house.
Roof to be flat roof with rubberoid finish as similar approved.