



10000

2600

3000

2700

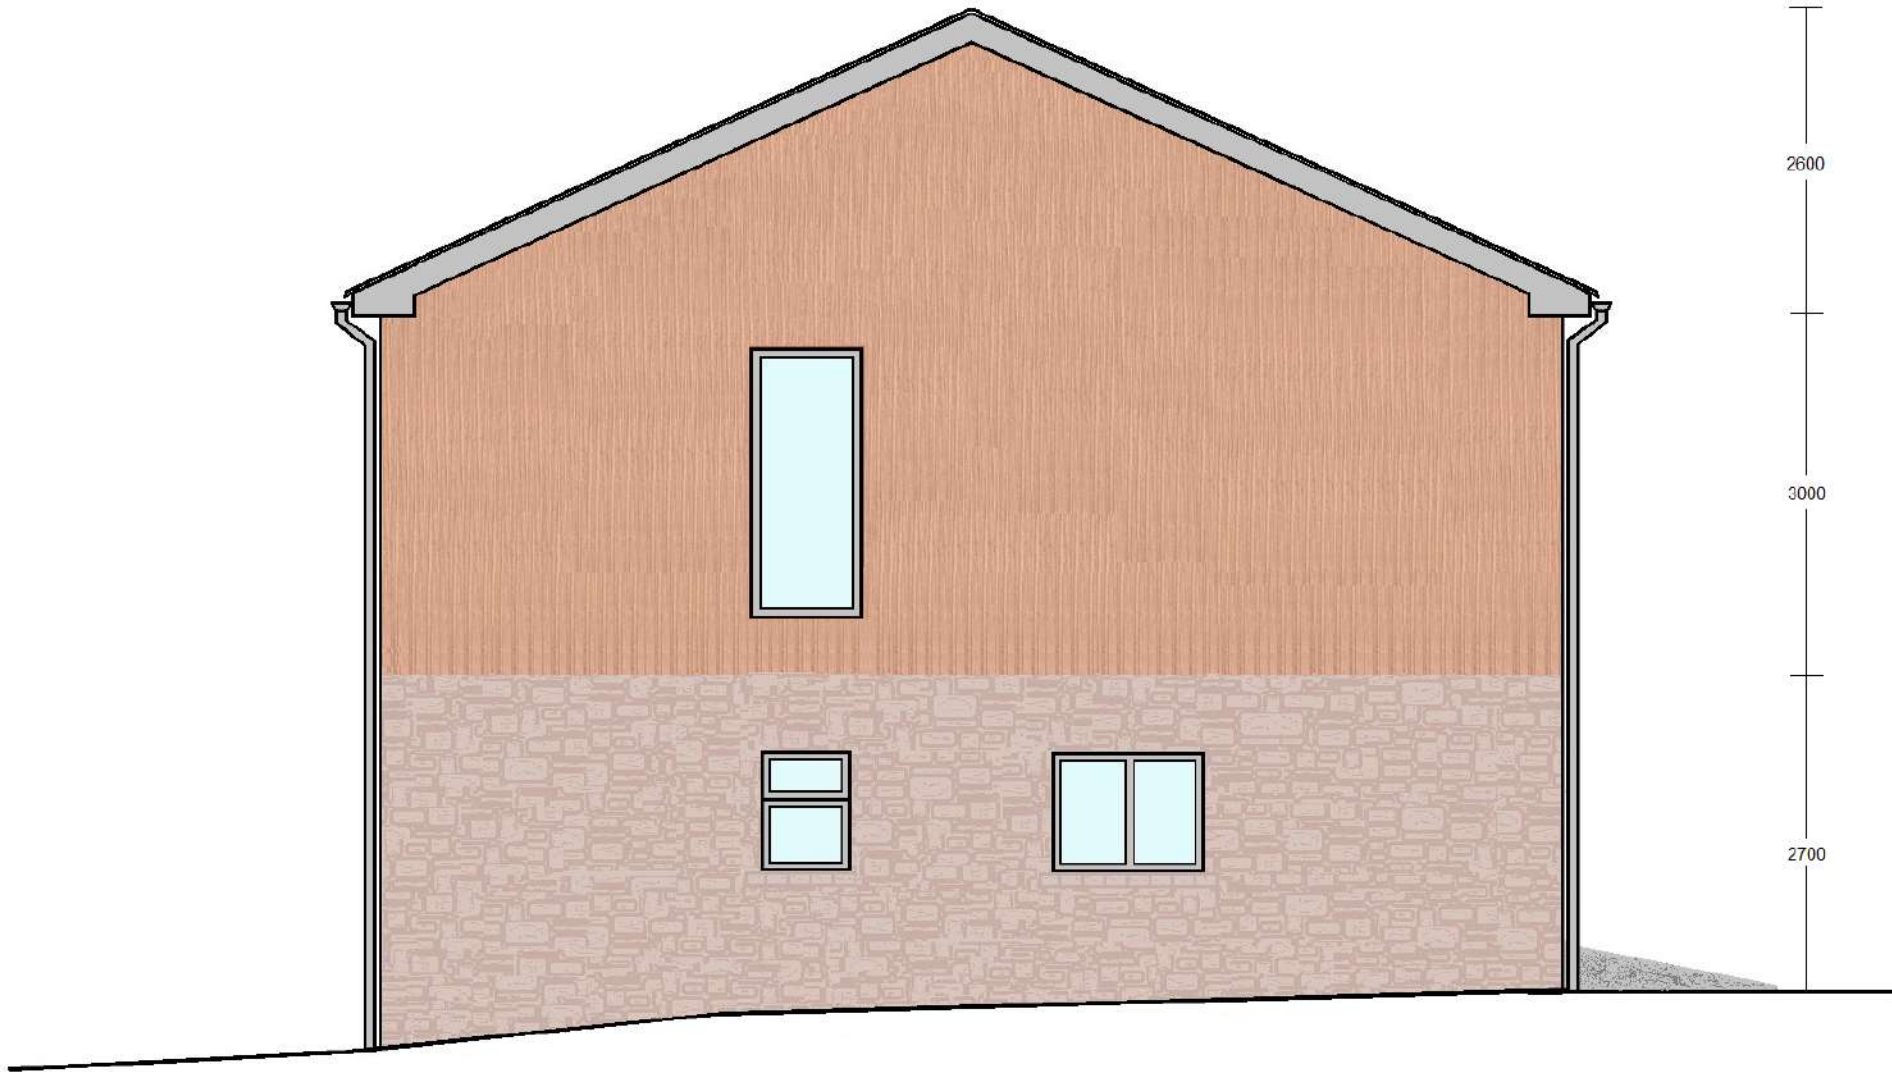
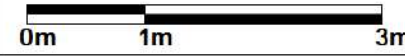
<b>Title - Marsh House proposed left elevation</b>	
<b>Drawing date - 5th January 2024</b>	
<b>Drawing no.</b>	
07/JW/2024	
<b>SCALE 1:70 @ A4</b>	