


Notes

THIS DRAWING READ
IN CONJUNCTION
WITH :

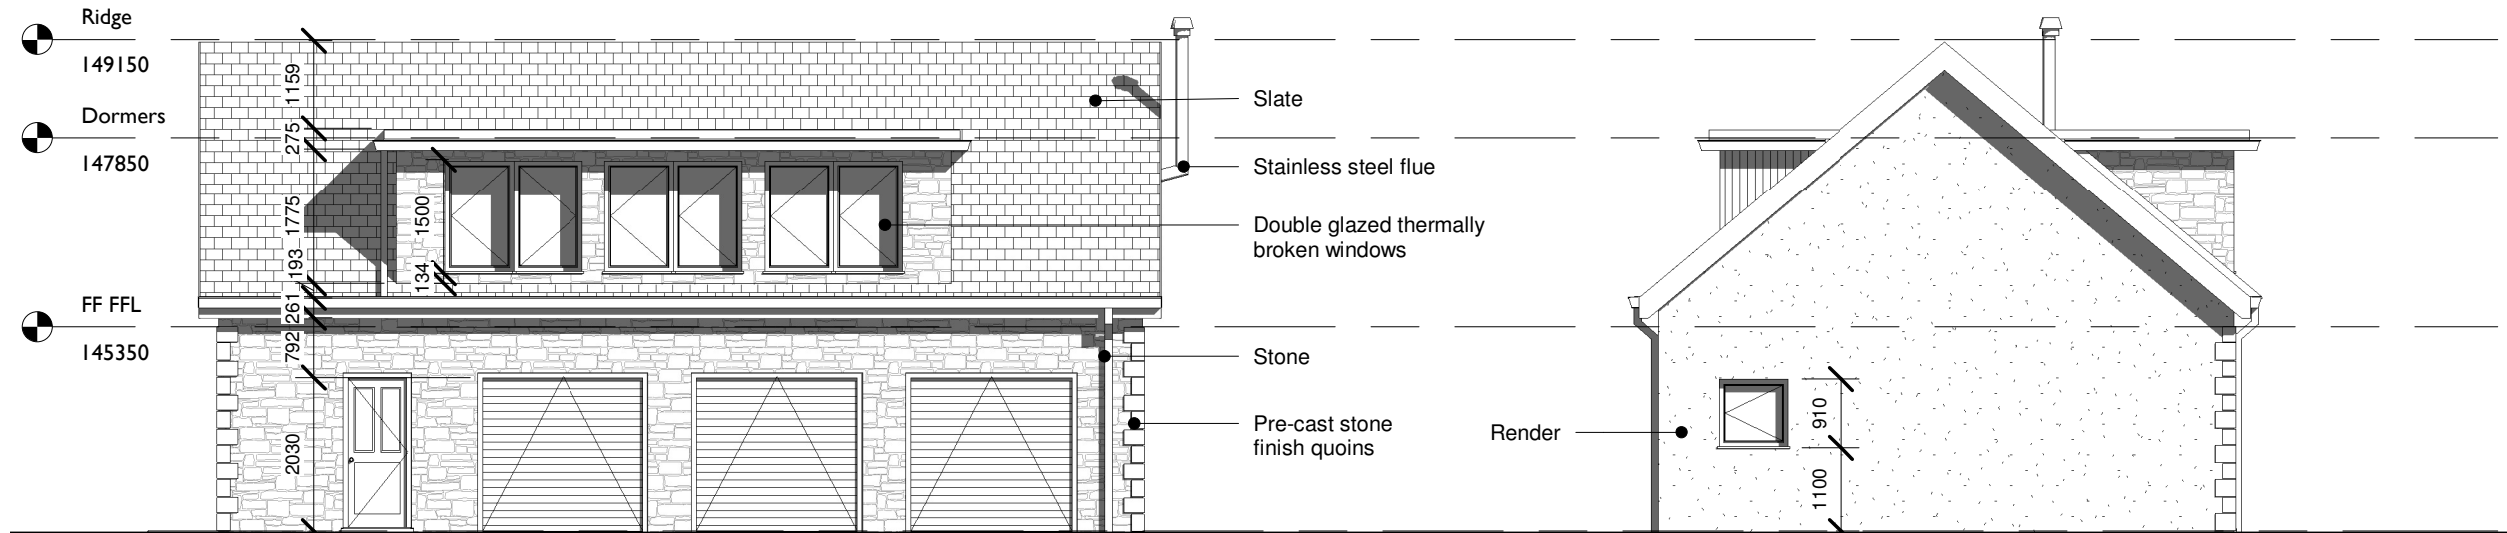


East

1 : 100

South

1 : 100

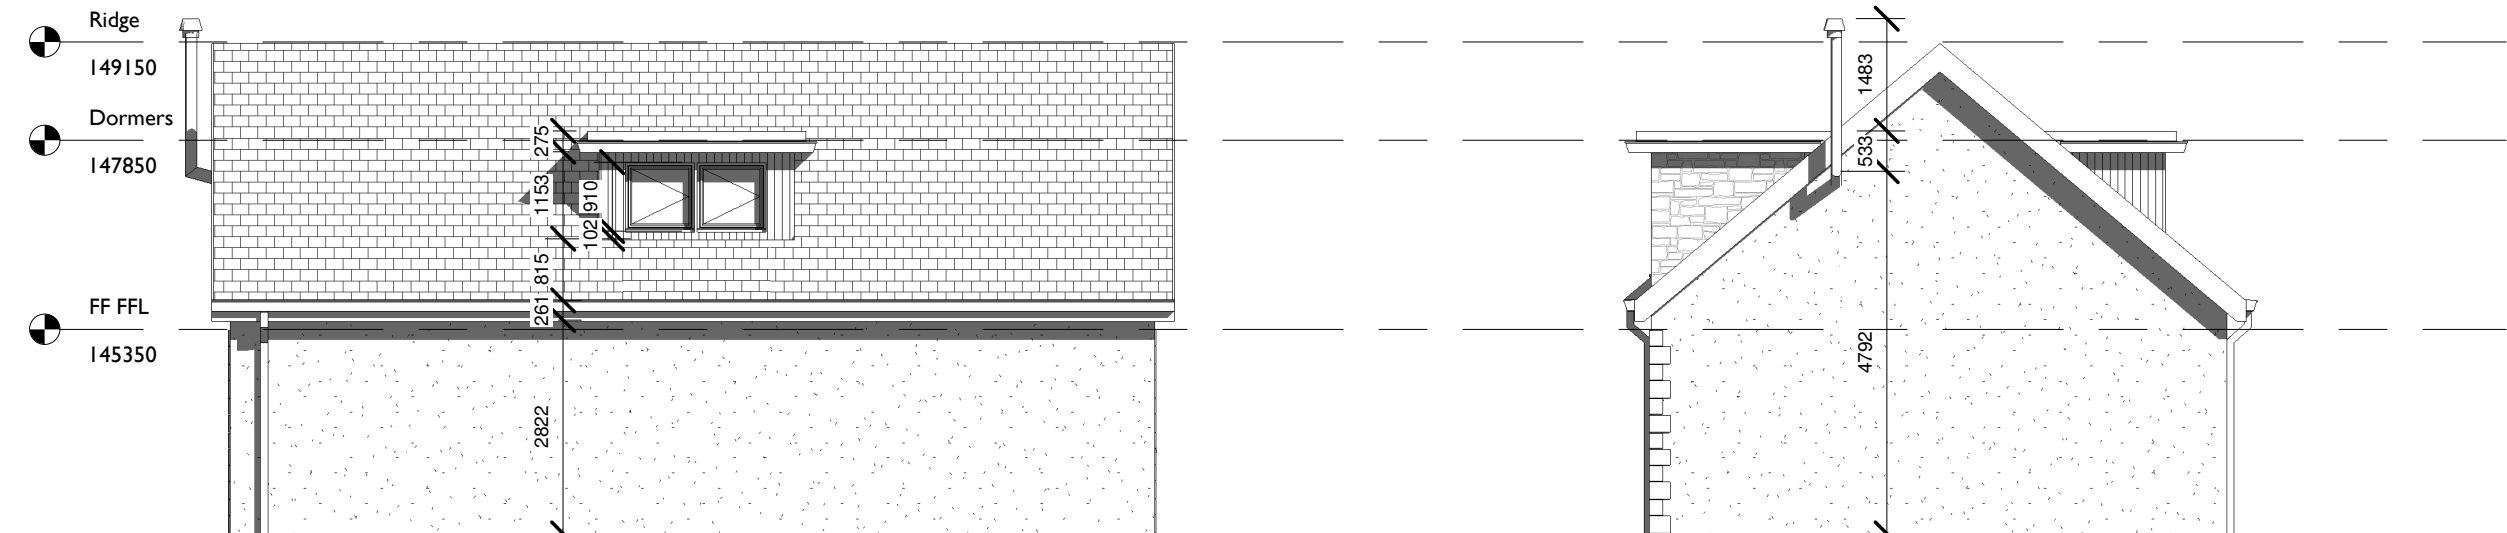

West

1 : 100

North

1 : 100

Rev	Description	Date	Dr by	App by
original by Author		date created 10/12/22		approved by Approver



AMP Architects
0/1
83D Candleriggs,
Glasgow
G1 1LF

w: www.amparchitects.co.uk
t: 0141 345 2992
e: hello@amparchitects.co.uk

client name	
Steven Garry	
project	
Lawhill	
drawing	
Garage 1 - Elevations	
computer file	plot date
Z:\Public\AMP\03 AMP Projects\22.07 Lawhill\10 BIM\10.0 WIP Data\Lawhill Garage 1.rvt	
project number	scale
22 07	1 : 100 @A3
drawing number	issue rev
L(20)200	PLANNING

This drawing is to be read in conjunction with all related drawings. All dimensions must be checked and verified on site before commencing any work or producing shop drawings. The originator should be notified immediately of any discrepancy. This drawing is copyright and remains the property of AMP Architects.

