
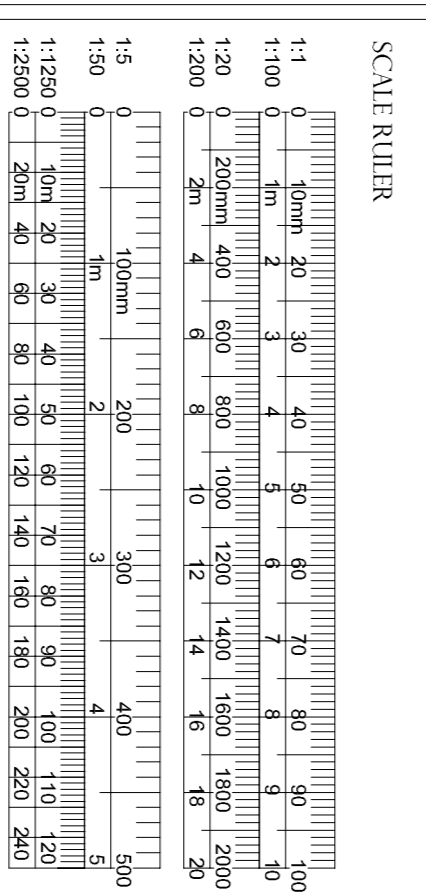
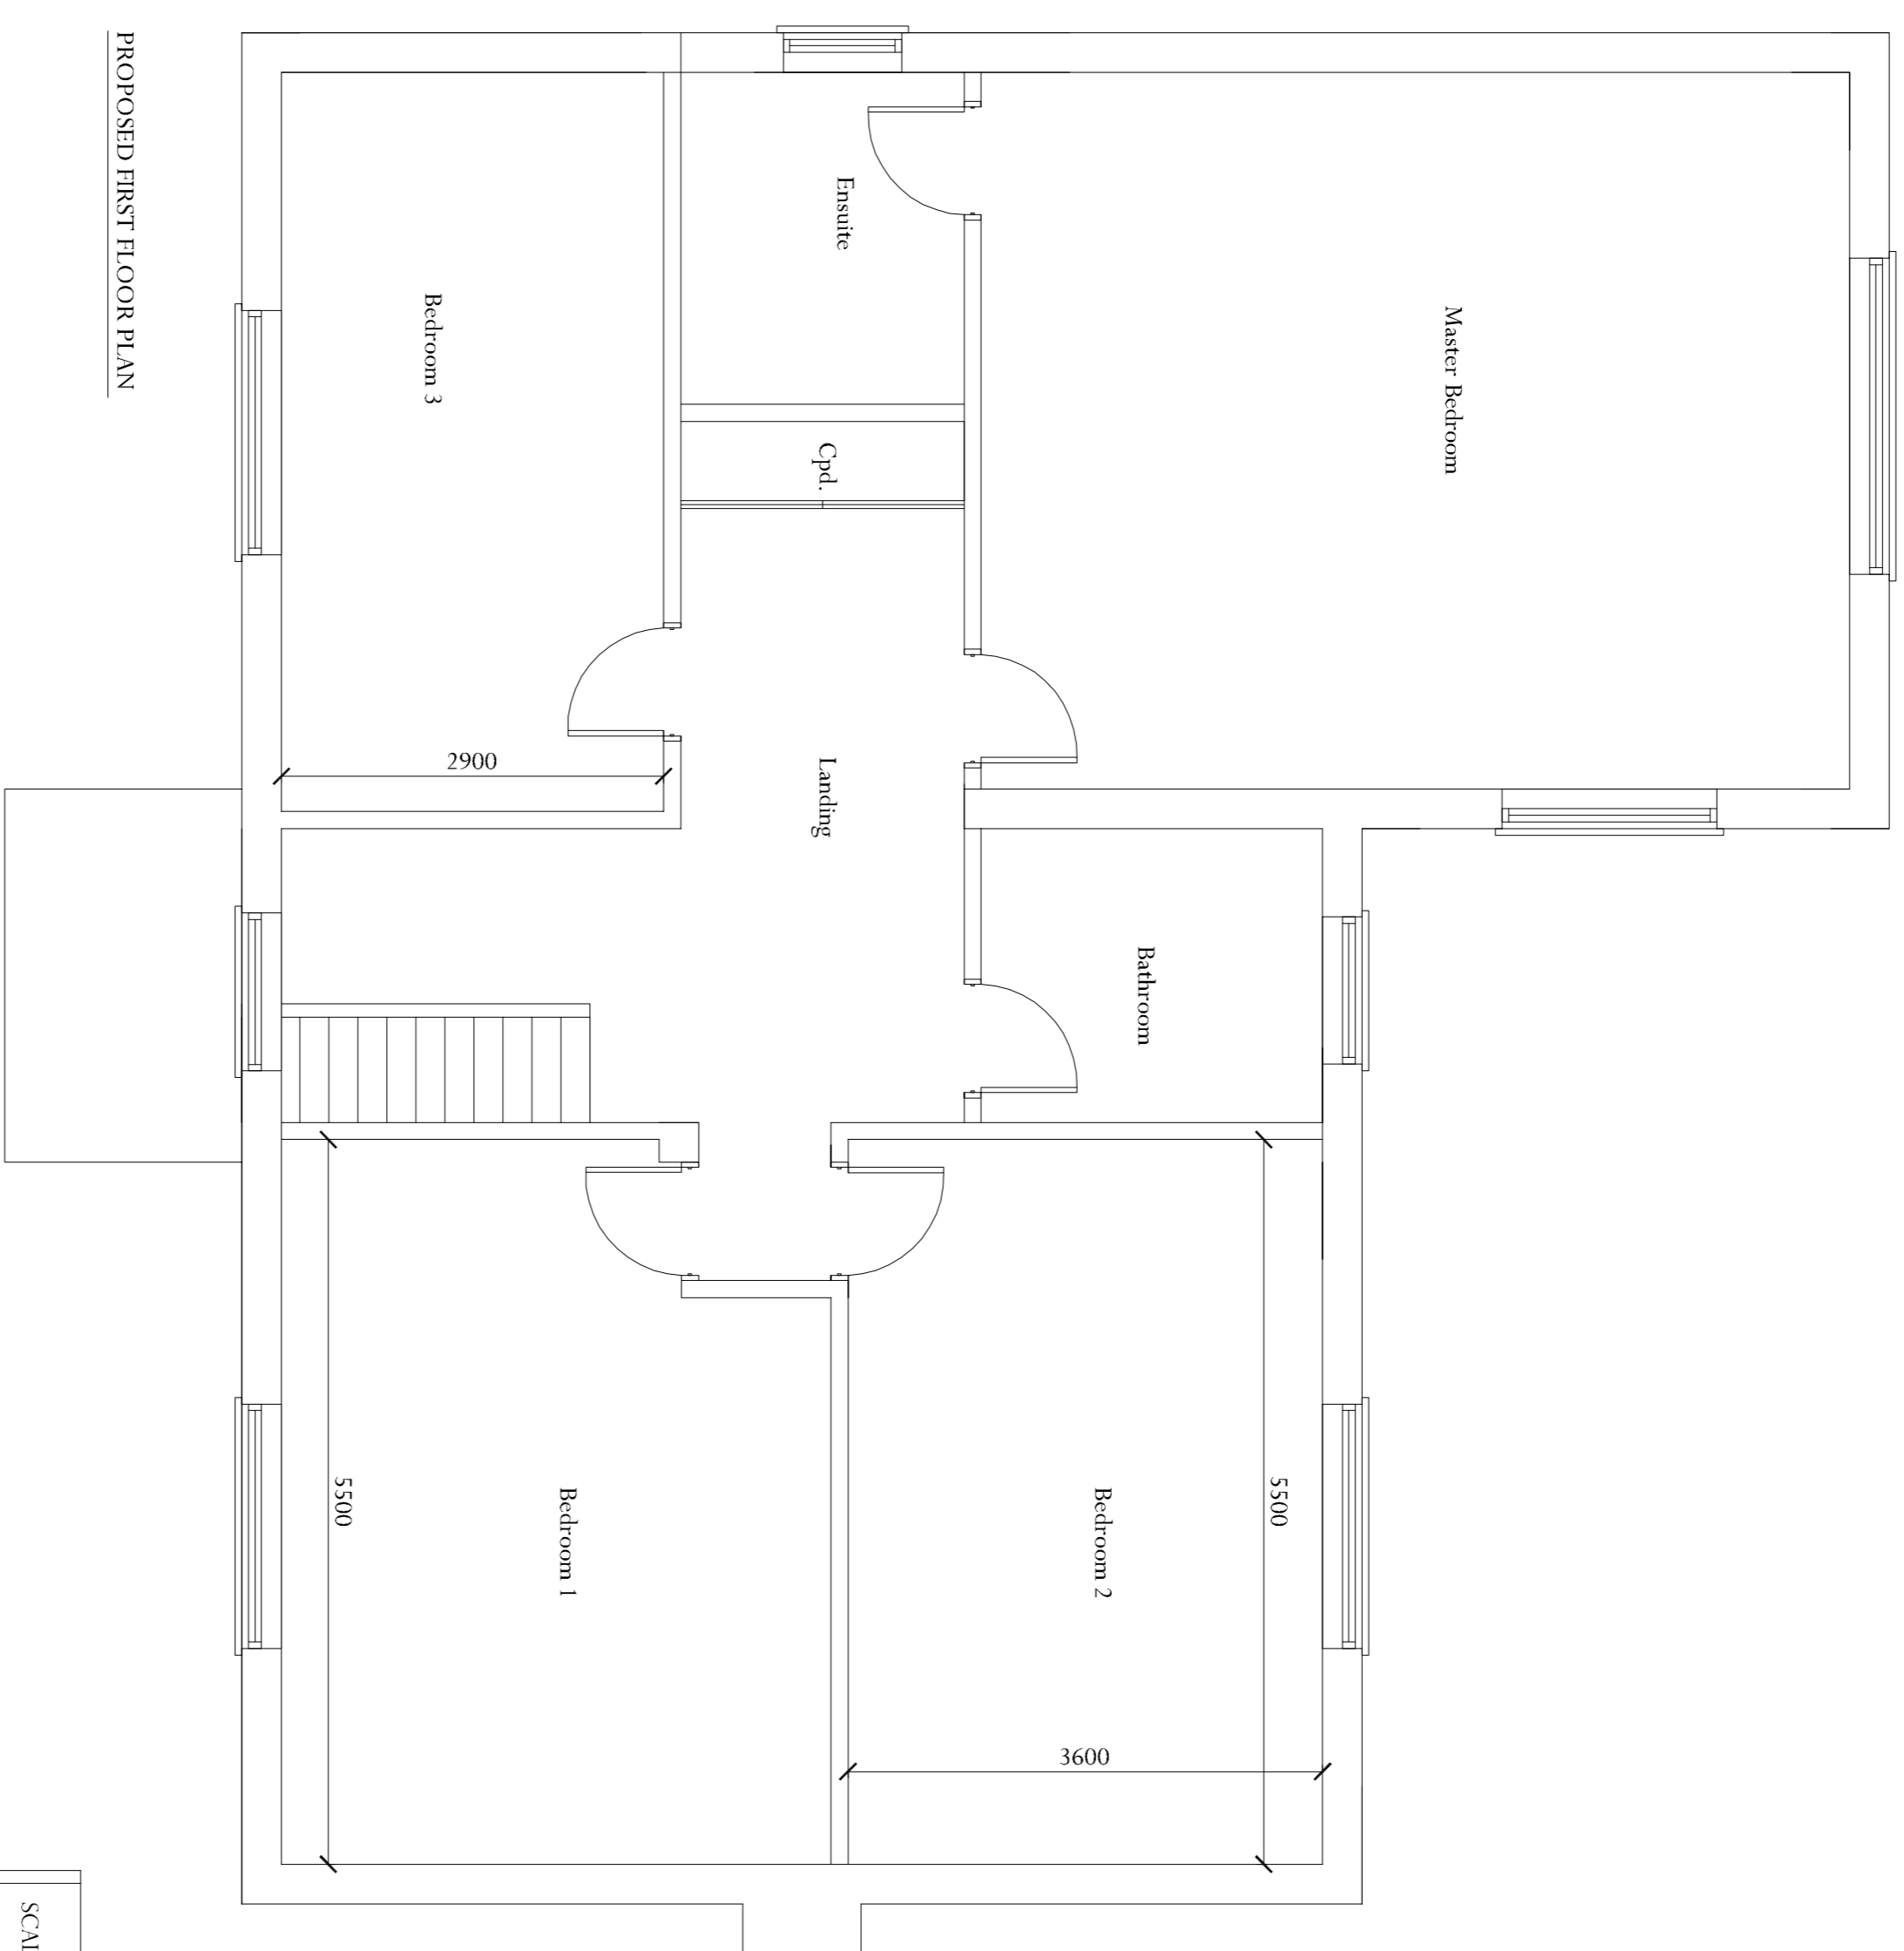


NOTES:  
1. ALL DIMENSIONS IN MILLIMETRES UNLESS OTHERWISE STATED.

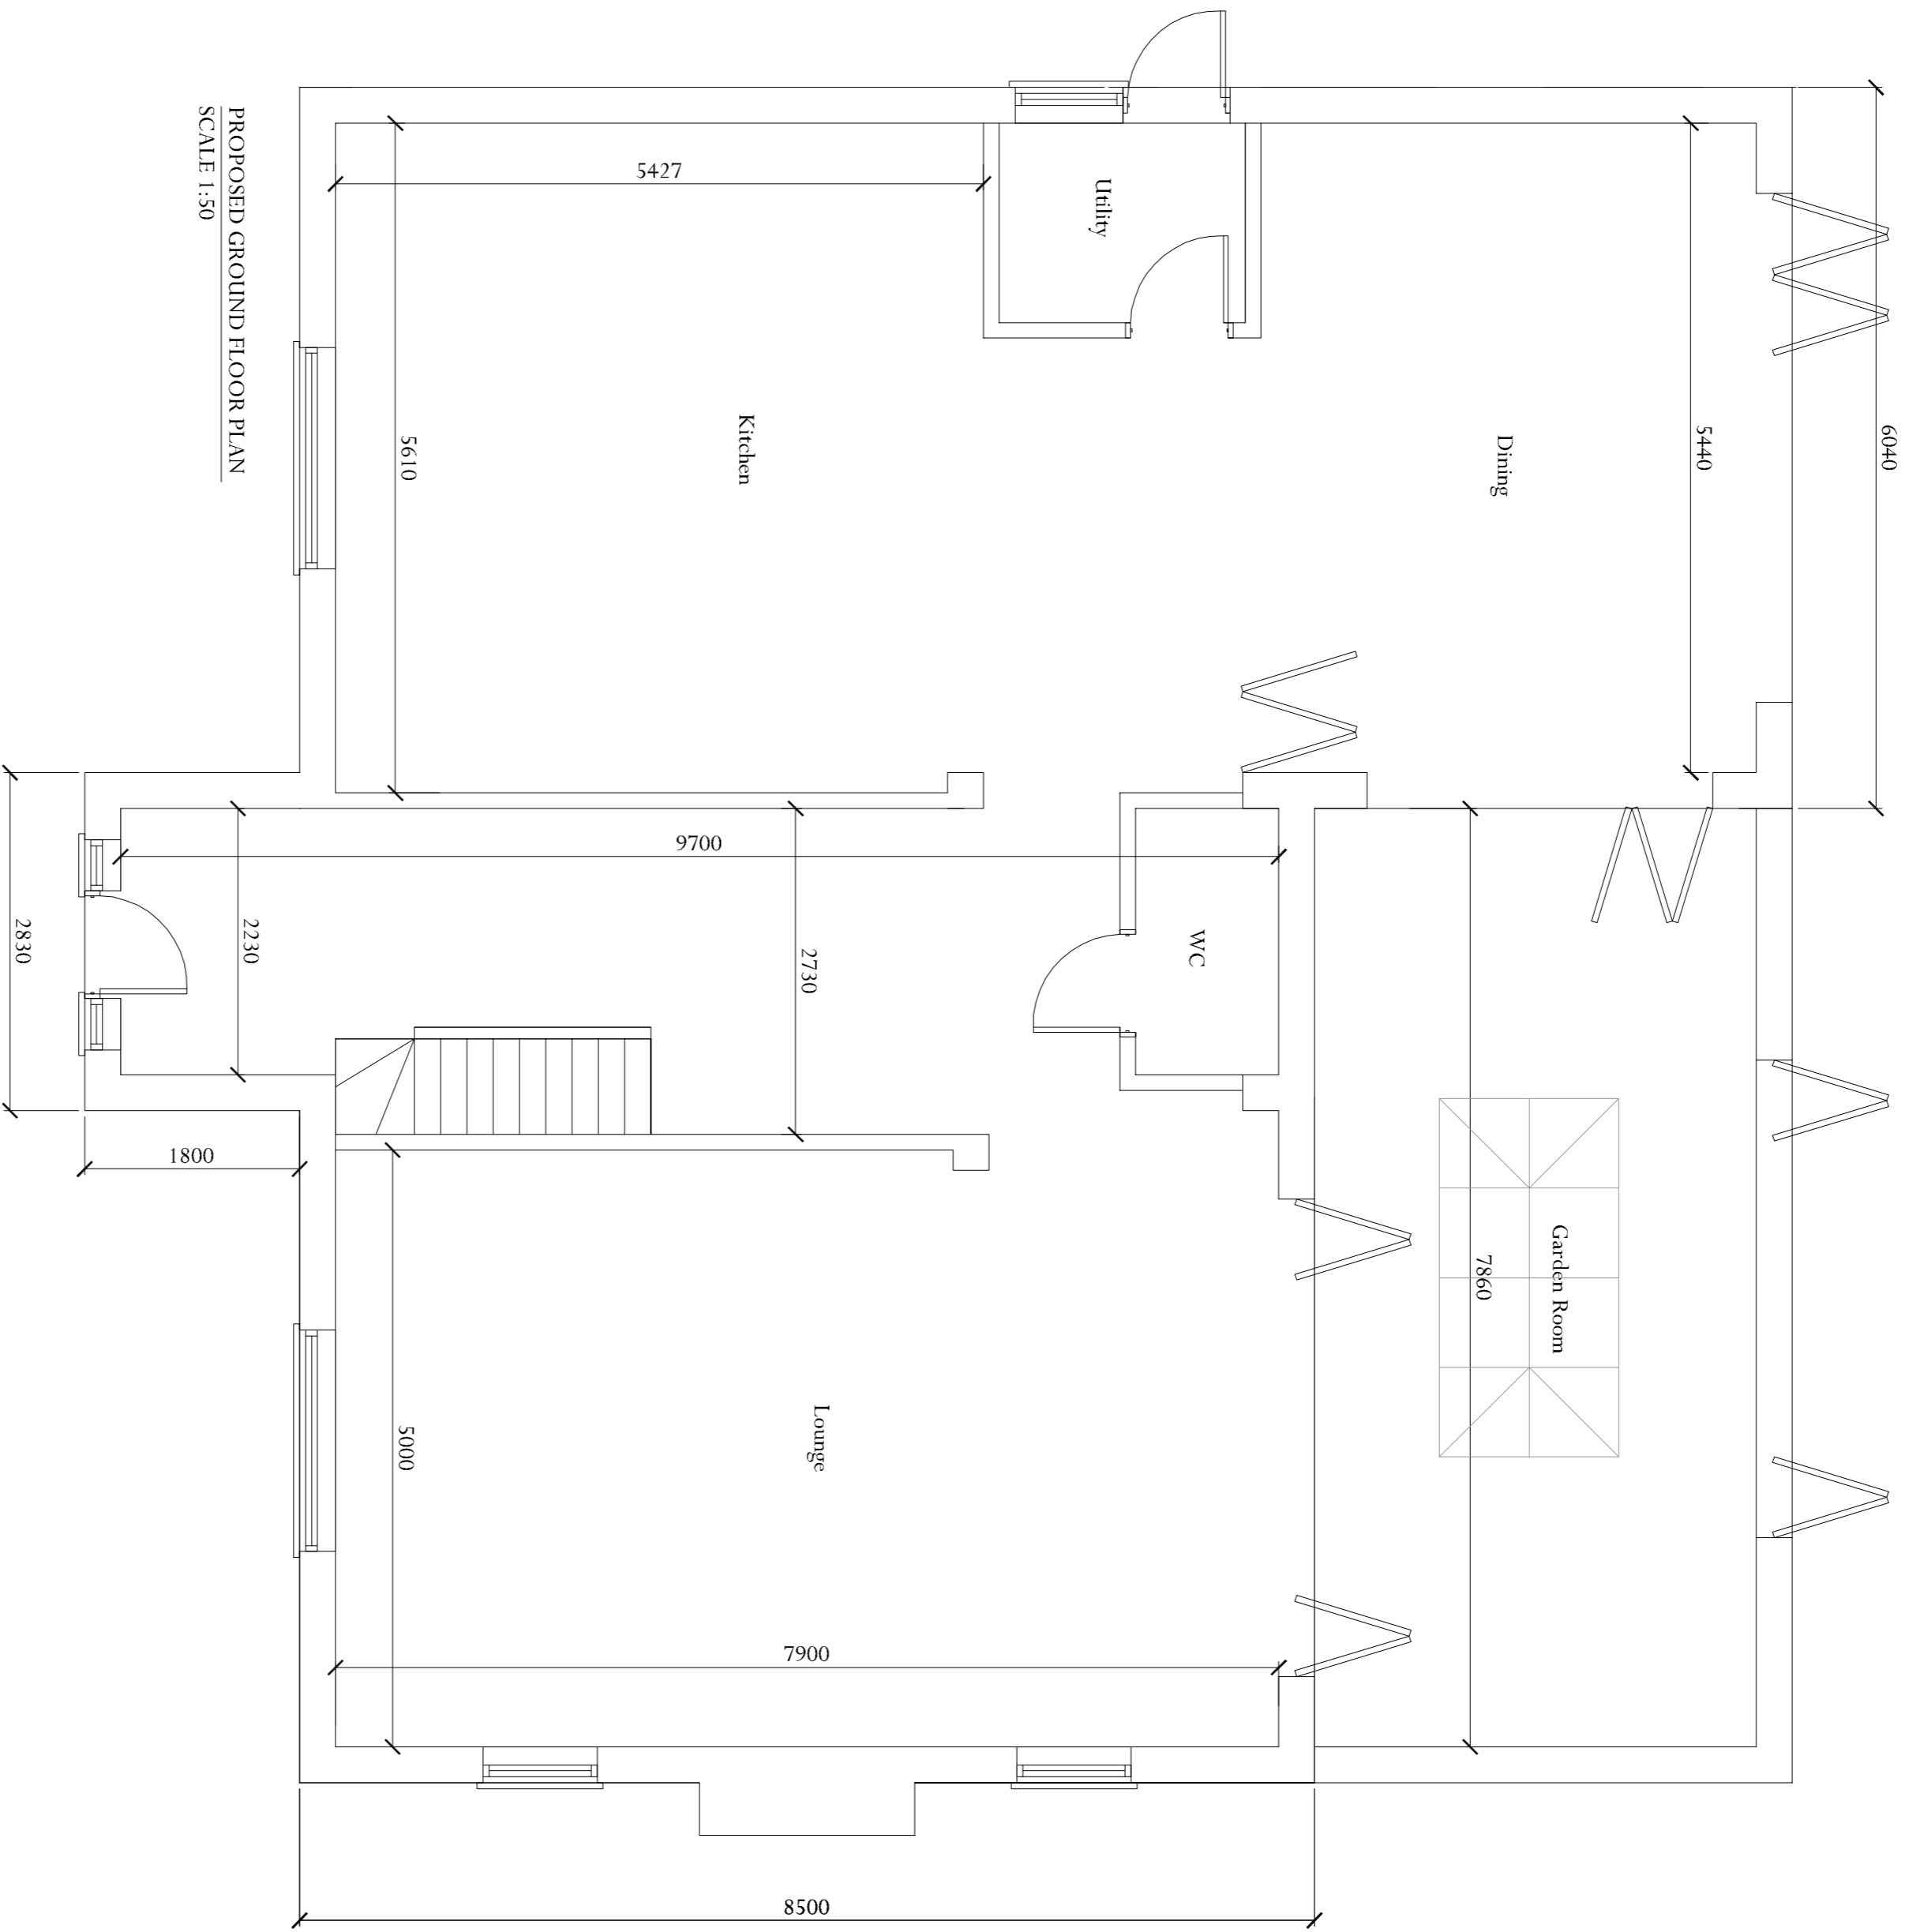

**JPT DESIGN**  
RESIDENTIAL PLANNING & DEVELOPMENT ENGINEERING  
THE STUDIO, 23 HAILEYAN ROAD, UPPER CAMBERLEY, GU24 0AN  
WWW.JPTDESIGN.CO.UK

Drawing Title -

PROPOSED PLANS

Client - MANOR CONSTRUCTION

Address THE PINK COTTAGE, KIRTLING

Scale - AS SHOWN @ A1 Date - JULY 23

Dwg. No. - JPT/MNC/0723/002 Rev. H

