


EXISTING STREET SCENE ALONG PINE HILL

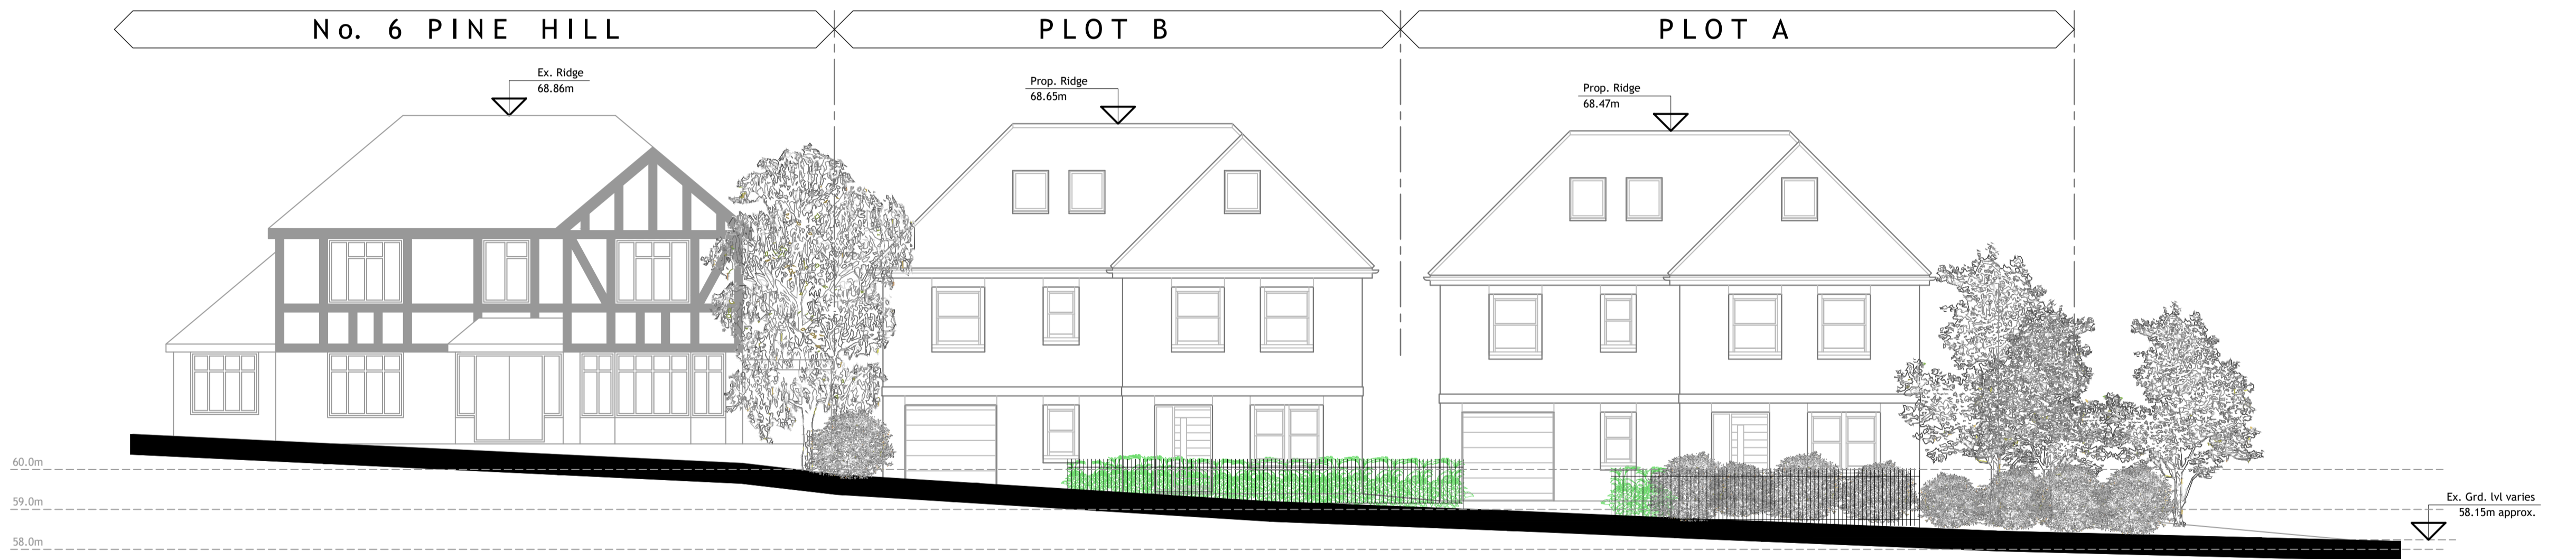

PROPOSED STREET SCENE ALONG PINE HILL

No.	Date	By	Contents
Revisions			

Site Address
**2 PINE HILL
 EPSOM**

Job Title
PROPOSED DEVELOPMENT

Drawing Title
**EXISTING / PROPOSED
 STREET SCENES - SHEET 1**

Scale 1:100	Date MAR 21	Drawn by PWR
----------------	----------------	-----------------

Alan Cox
 associates
 Architectural & Planning Consultants
 TEL: 020 - 8440 - 7777
 FAX: 020 - 8364 - 9556

Dwg.No. 504921/10	Rev. -
-----------------------------	-----------

