ALL DIMENSIONS AND SPECIFICATIONS ARE TO BE DOUBLE CHECKED, IT IS THE **BUILDER'S RESPONSIBILITY** TO MAKE


THIS DRAWING SHALL NOT BE SCALED. DRAWINGS & DIMENSIONS ARE A GUIDELINE ONLY.

CONTRACTOR TO CONFIRM ALL DIMENSIONS & REPORT ANY DISCREPENCIES TO AHP DESIGN LTD **PRIOR** TO ORDERING ANY MATERIALS & COMMENCEMENT OF ANY WORKS.

IF THERE IS ANY DOUBT ON SITE, ALL WORKS MUST CEASE **IMMEDIATELY** - ENGINEERS & AHP DESIGN LTD TO BE NOTIFIED

AHP DESIGN LTD ARE NOT RESPONSIBLE FOR STRUCTURAL ENGINEERING WORK OR ANY 3RD PARTY CONTRACTORS WORK OR CONDUCT.

STRUCTURAL CALCULATIONS MUST BE SOUGHT ON EVERY

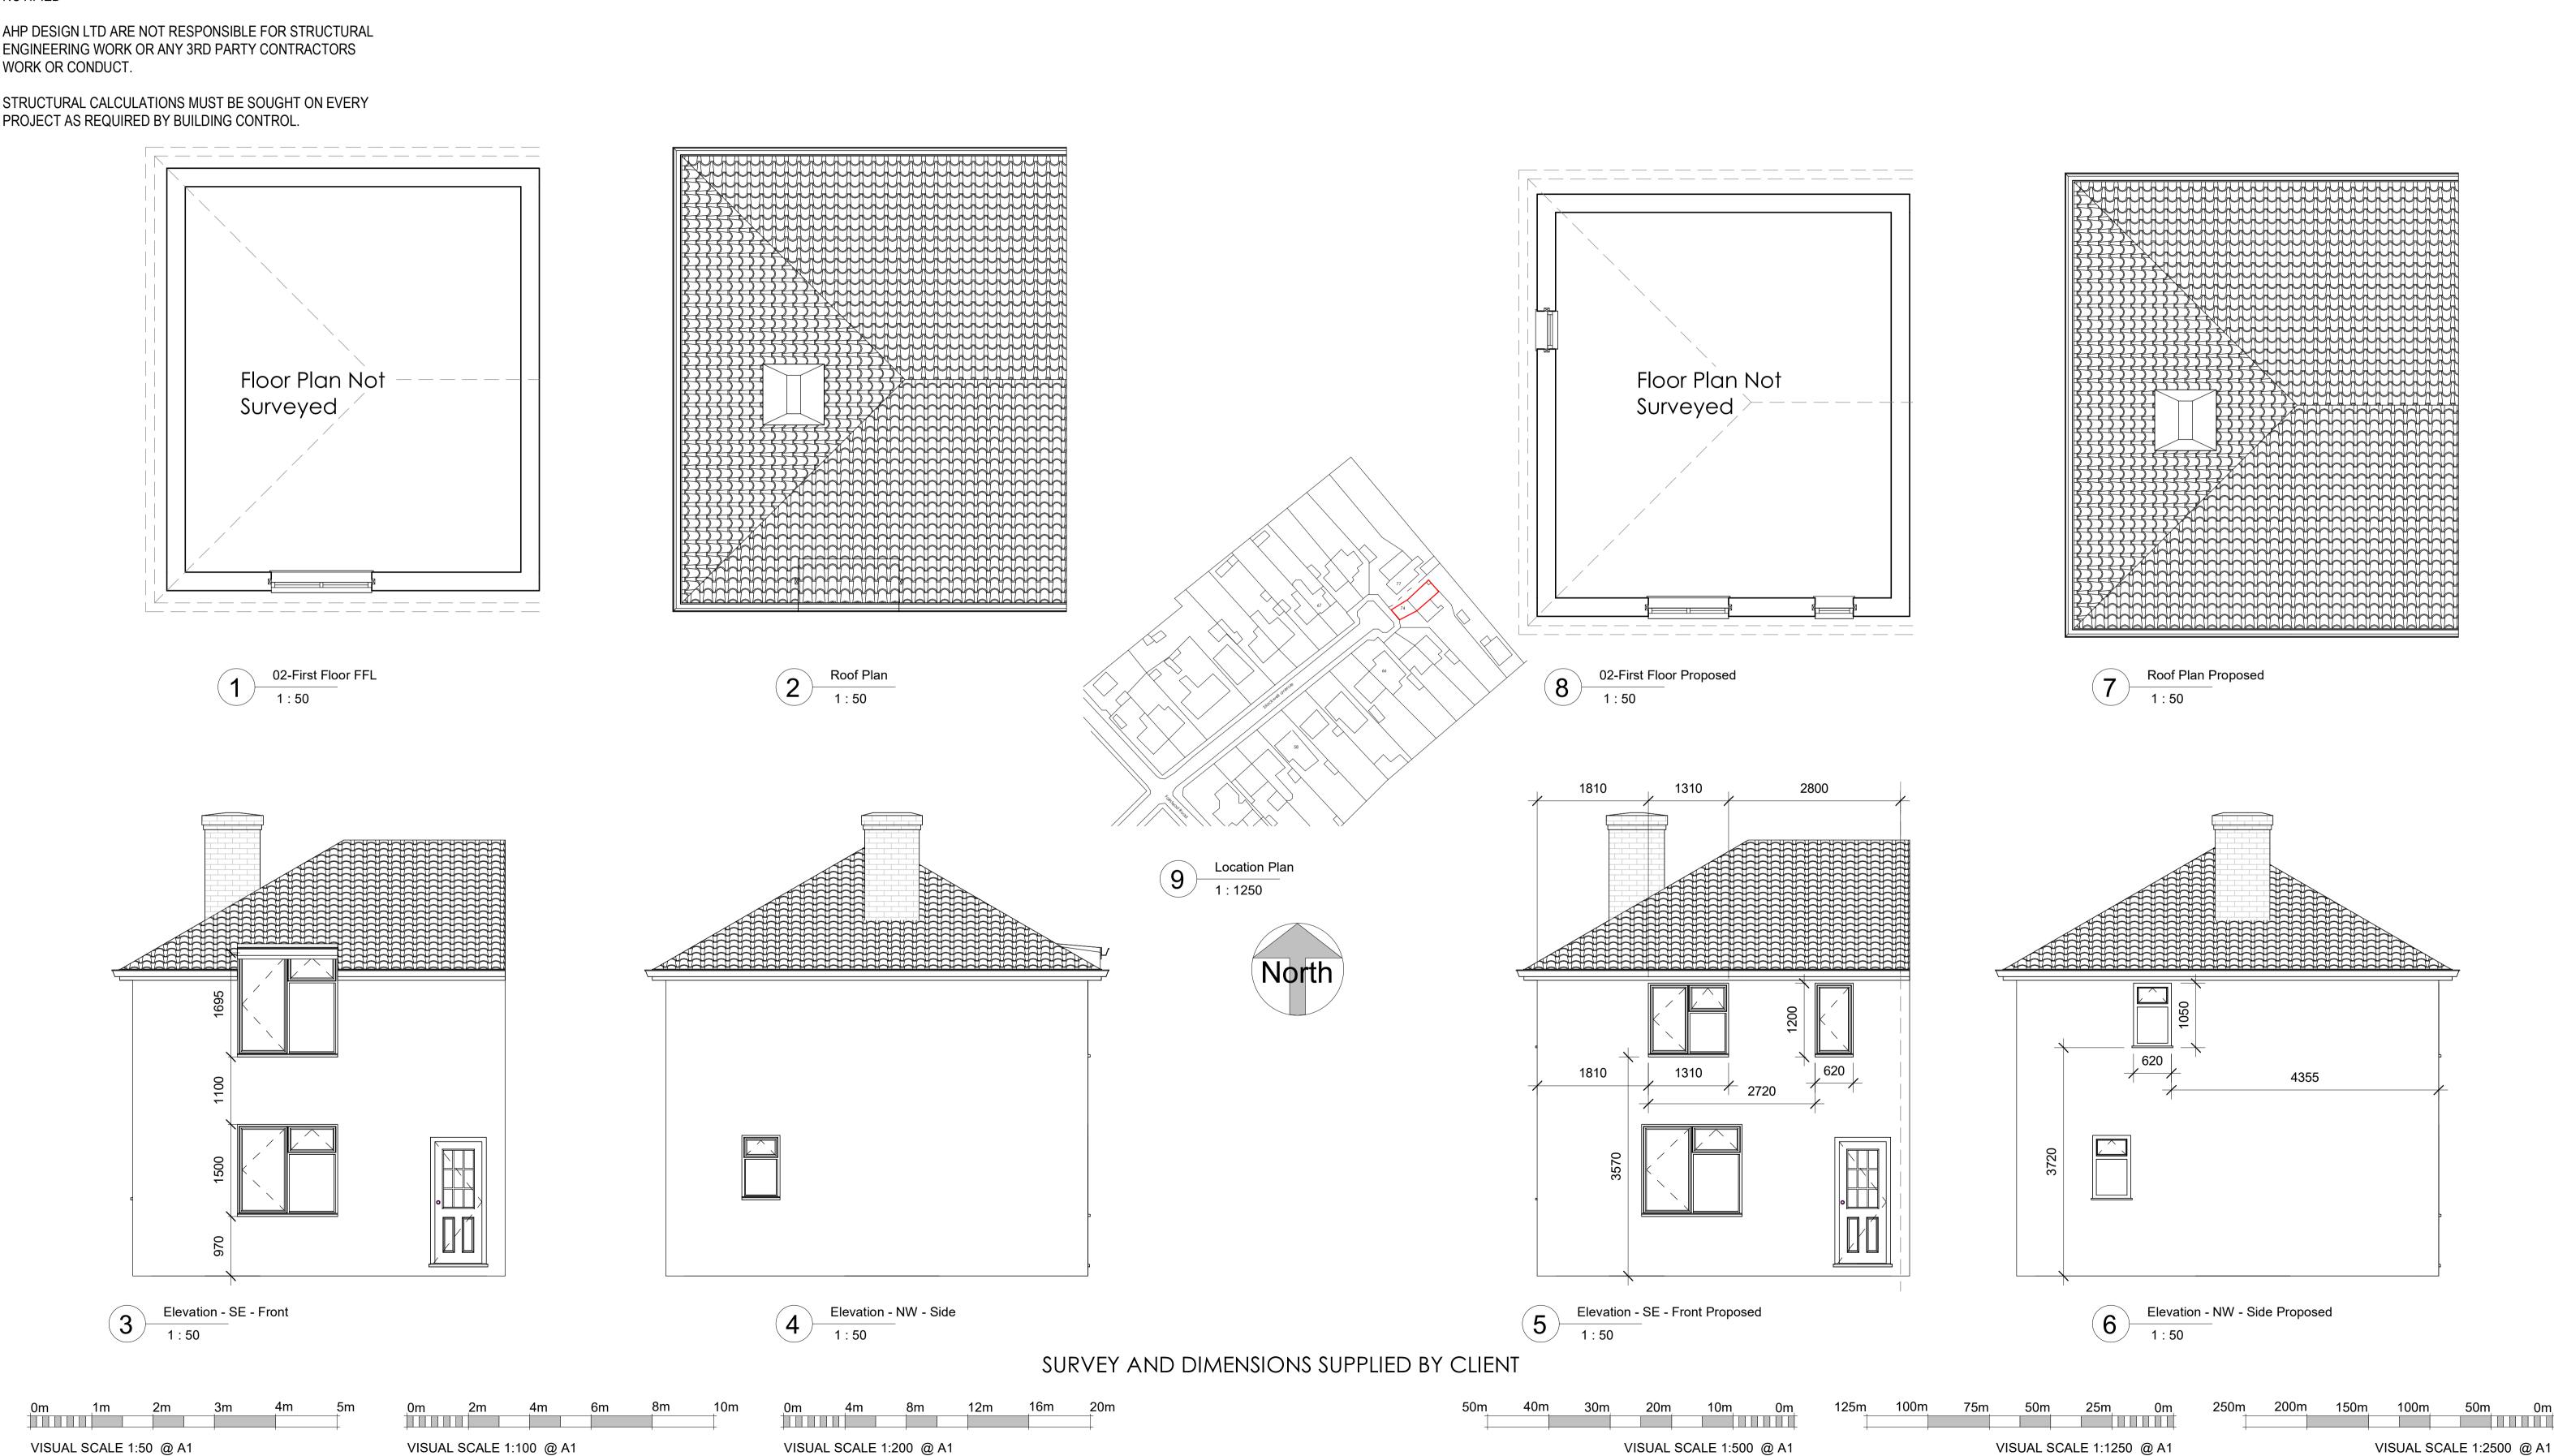

Existing & Proposed Plans and Elevations

74, blackwell avenue, Norwich, NR7 8XW

SCALE @ A1: As indicated