


EXTENSION TO 19 OVERTON AVENUE
INVERNESS IV38RR
ALAN HOLLING, 26 NOV 2020

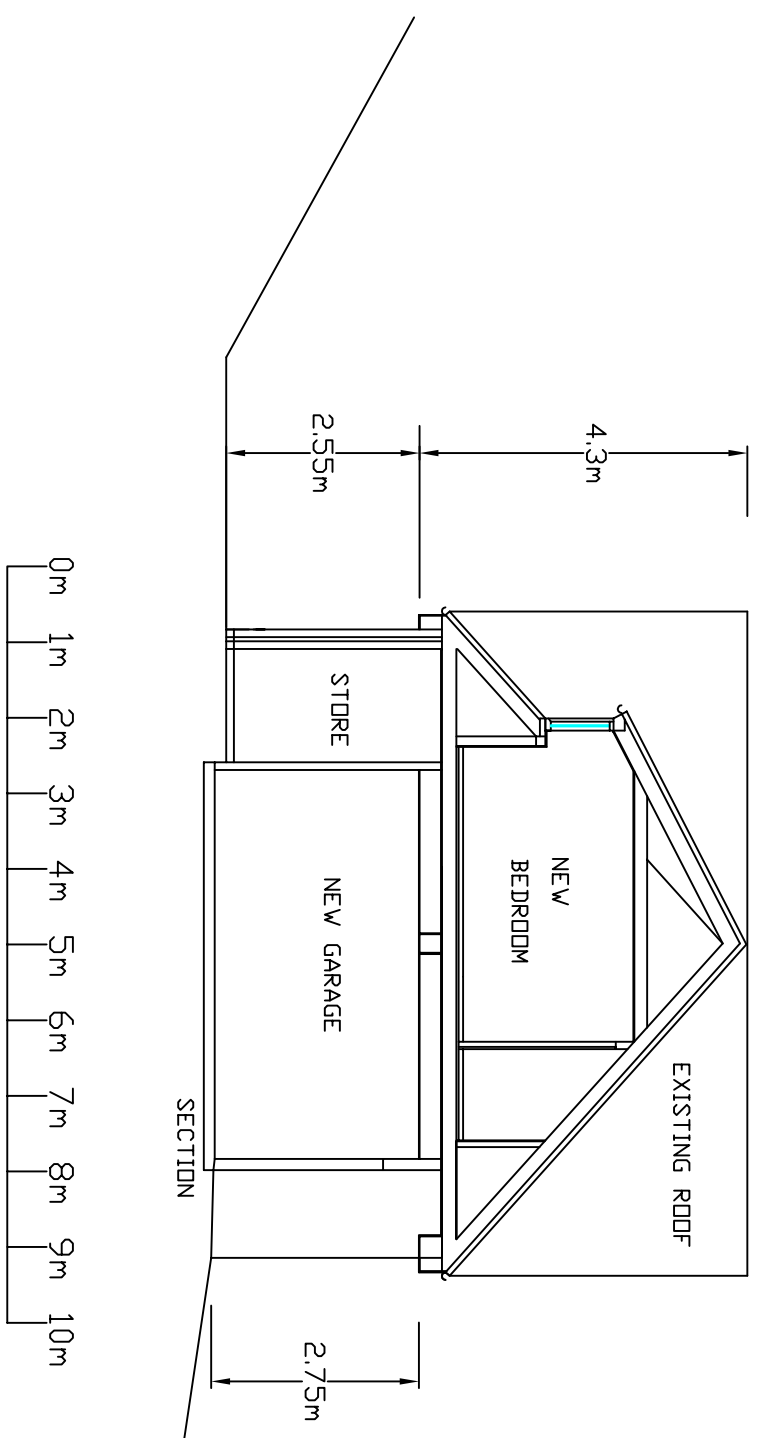

SECTION THROUGH BEDROOM
PROPOSALS 2

SCALE: 1=100 (A4)