


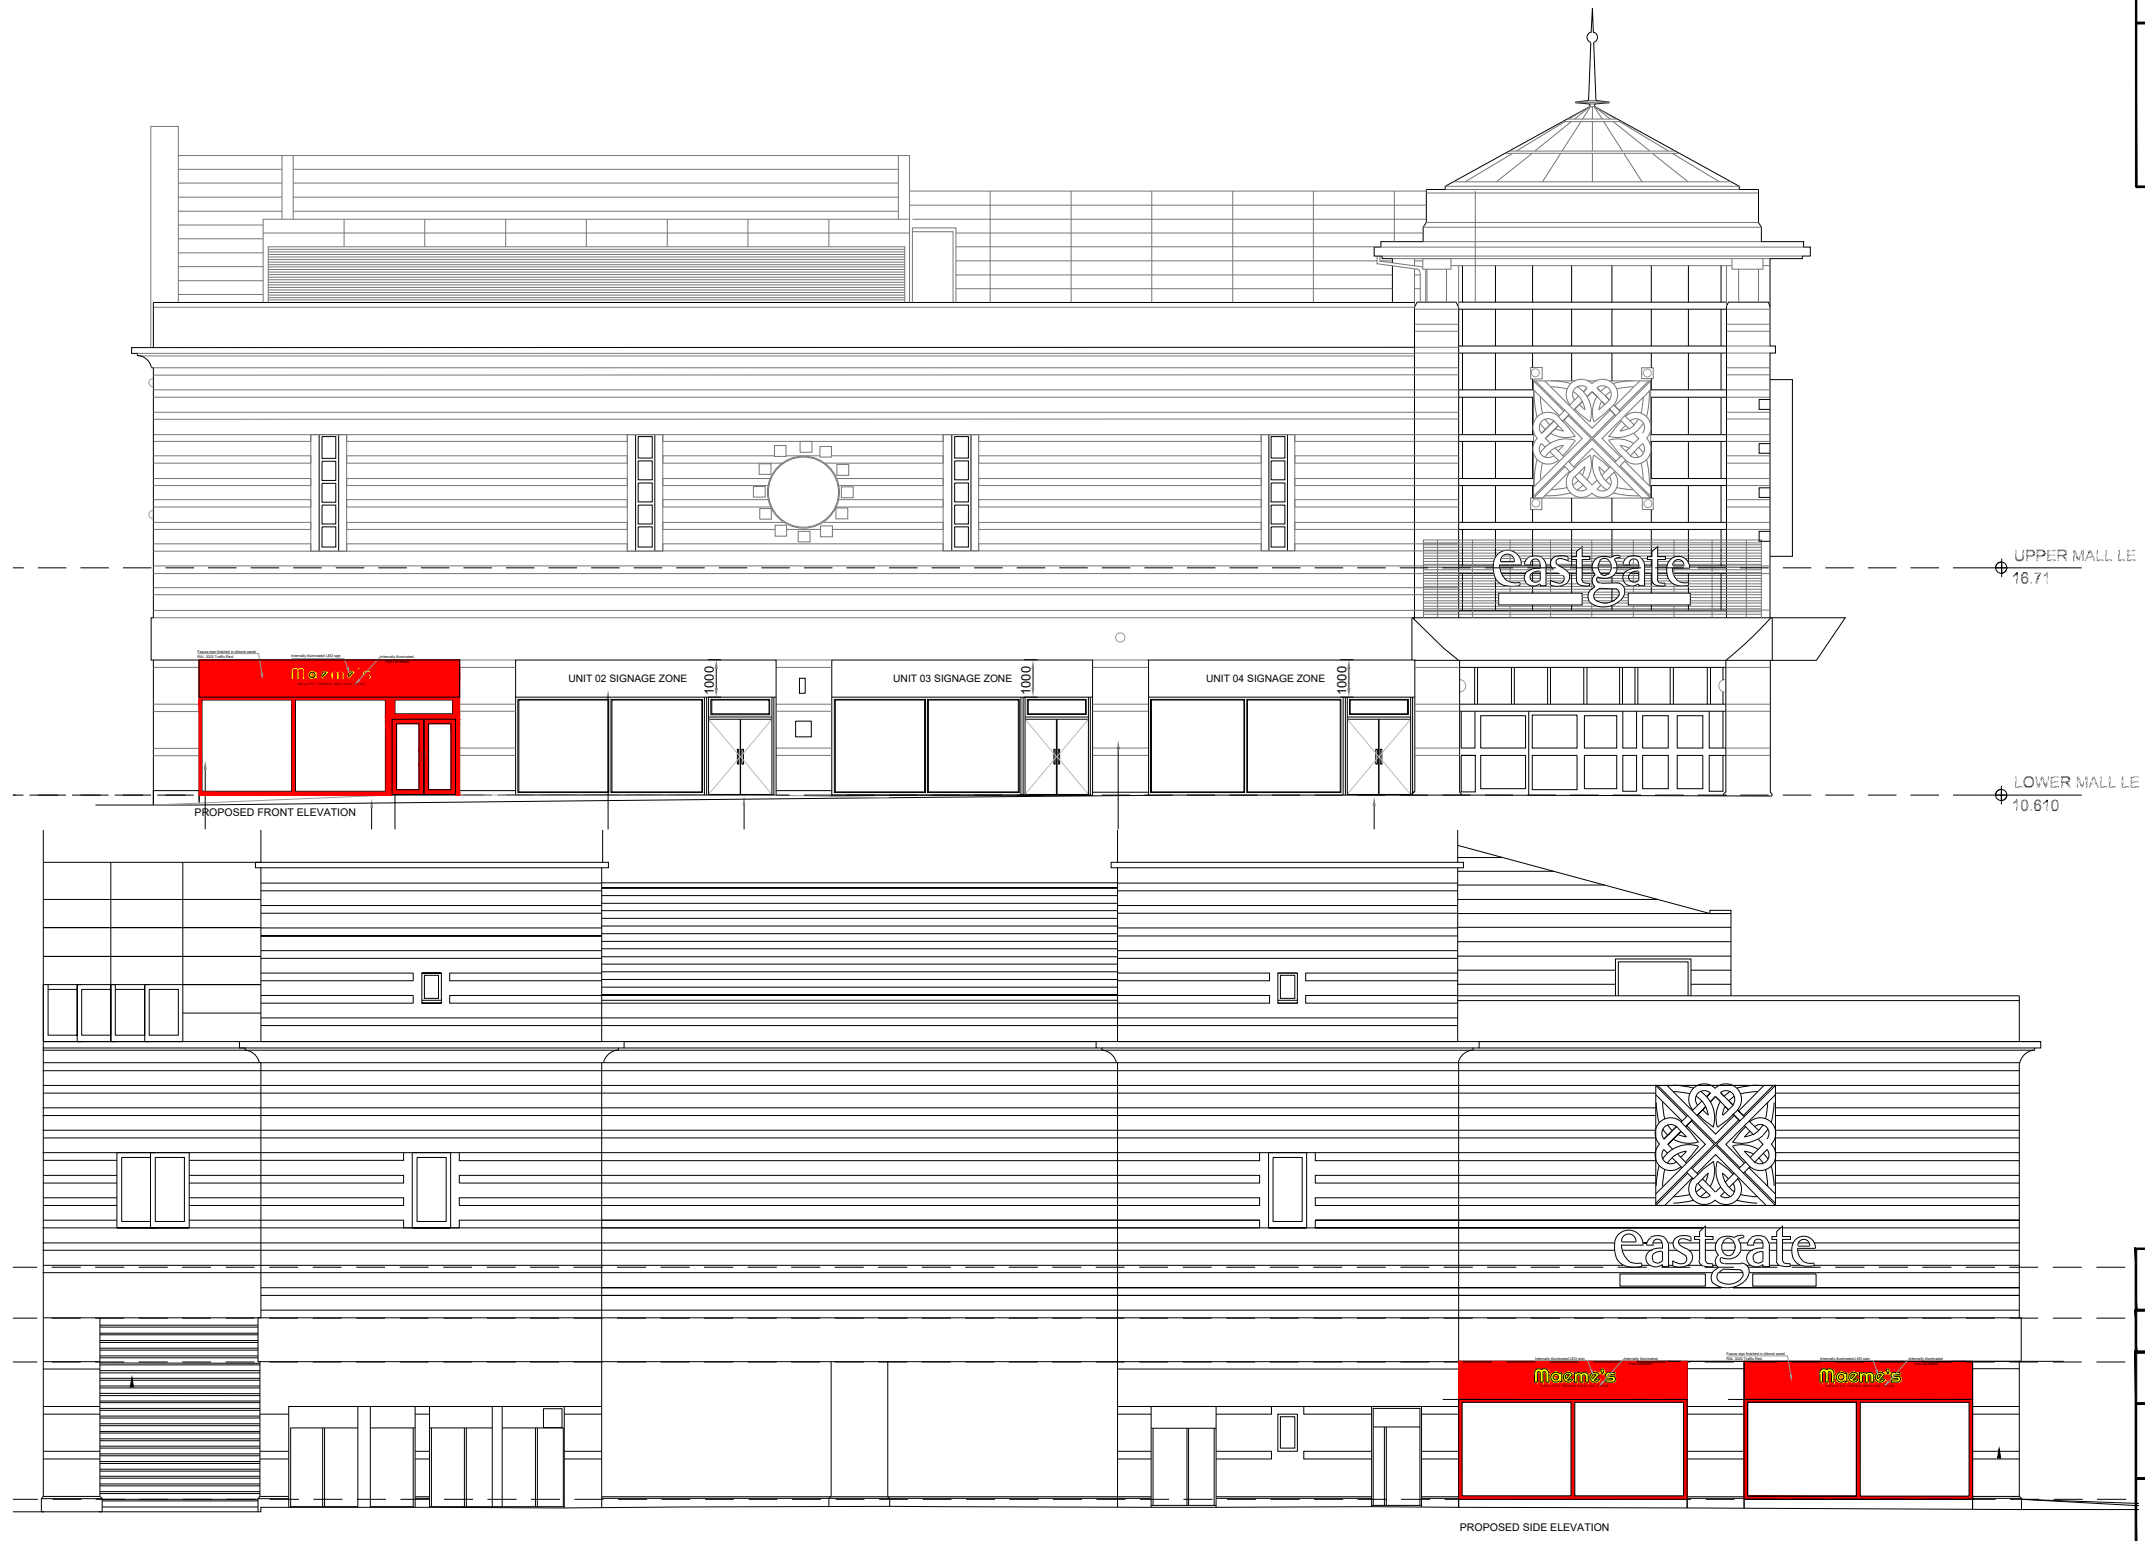

The contractor is responsible for checking dimensions, tolerances and references. Any discrepancy to be verified with the Architect before proceeding with the works.
Where an item is covered by drawings to different scales the larger scale drawing is to be worked to.
Do not scale drawing. Figured dimensions to be worked to in all cases.



Drawing no. 5.0		
date	rev.	revision/author/checker
PURPOSE OF ISSUE. PLANNING		
PROJECT. MAEMES, 28 Otley Road, Headingley, Leeds, LS6 2AD		
DRAWING. PROPOSED FRONT & SIDE ELEVATIONS		
JOB NO. 2023-167-005	REV	
DRAWN BY. TA	checked	
SCALE. 1:200@A3	DATE: 22.09.2023	

ARCHITECTURE & INTERIORS - 51 COLESHILL ROAD - B36 8DT - 0121 783 6211 - gs@architectureinteriors.co.uk