


Finnart Street Greenock 1



Finnart Street Greenock 2

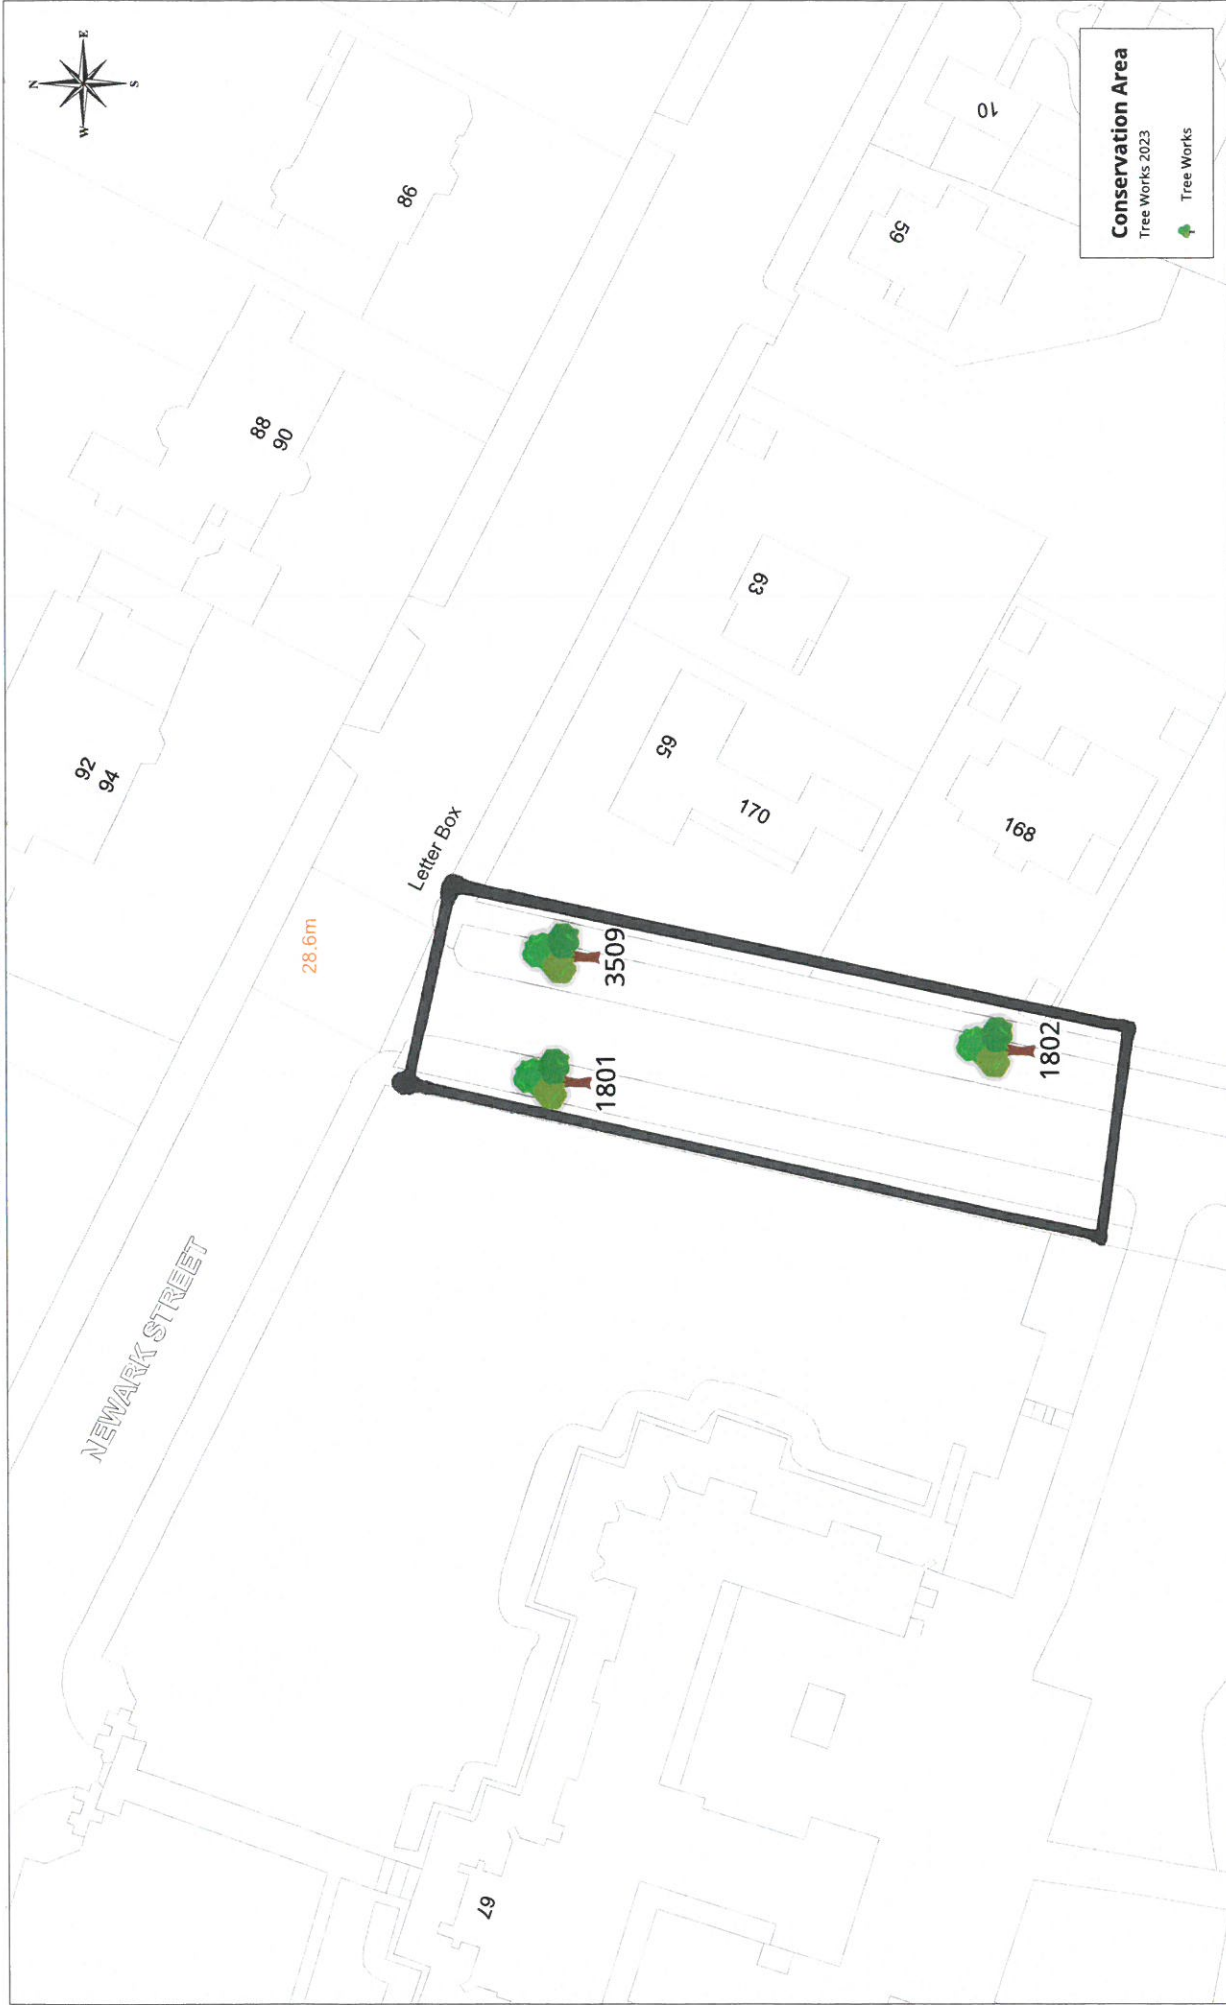

Inverclyde
 council
 Roads & Transportation

Environment & Regeneration
 Stuart Jameson, Director
 Municipal Buildings
 Clyde Square
 Greenock, PA15 1LY
 Fax: 01475 712731
 stuart.jameson@inverclyde.gov.uk

Plan Creator: Joe Gray
 Date: 17/10/2023
 Scale: 1:800



Reproduced by permission of Ordnance Survey on behalf of HMISO.
 © Crown copyright and database right 2023.
 All rights reserved.
 Ordnance Survey Licence number: 10003421.

Finnart Street Greenock 3



Conservation Area
Tree Works 2023

Tree Works

Inverclyde council
Roads & Transportation

Environment & Regeneration
Stuart Jamieson, Director
Municipal Buildings
Greenock, PA15 1LY
Tel: 01475 712712
stuart.jamieson@inverclyde.gov.uk



Reproduced by permission of Ordnance Survey on behalf of HMCO.
© Crown copyright and database right 2023.
All rights reserved.
Ordnance Survey Licence number: 10002621

Plan Creator: Joe Gray
Date: 17/10/2023
Scale: 1:700

Finnart Street Greenock 4



Conservation Area
 Tree Works 2023
 Tree Works

Finnart Street Greenock 5



Conservation Area
Tree Works 2023

 Tree Works

Inverclyde
Council
Roads & Transportation

Environment & Regeneration
Stuart Jamieson, Director
Municipal Buildings
Greenock, PA15 1LY
Tel: 01475 712112
stuart.jamieson@inverclyde.gov.uk

Plan Creator: Joe Gray
Date: 17/10/2023
Scale: 1:1000



Reproduced by permission of Ordnance Survey on behalf of HMRSO.
© Crown copyright and database right 2023.
All rights reserved.
Ordnance Survey, Licence number 10002421