


LOCATION PLAN 1:1250

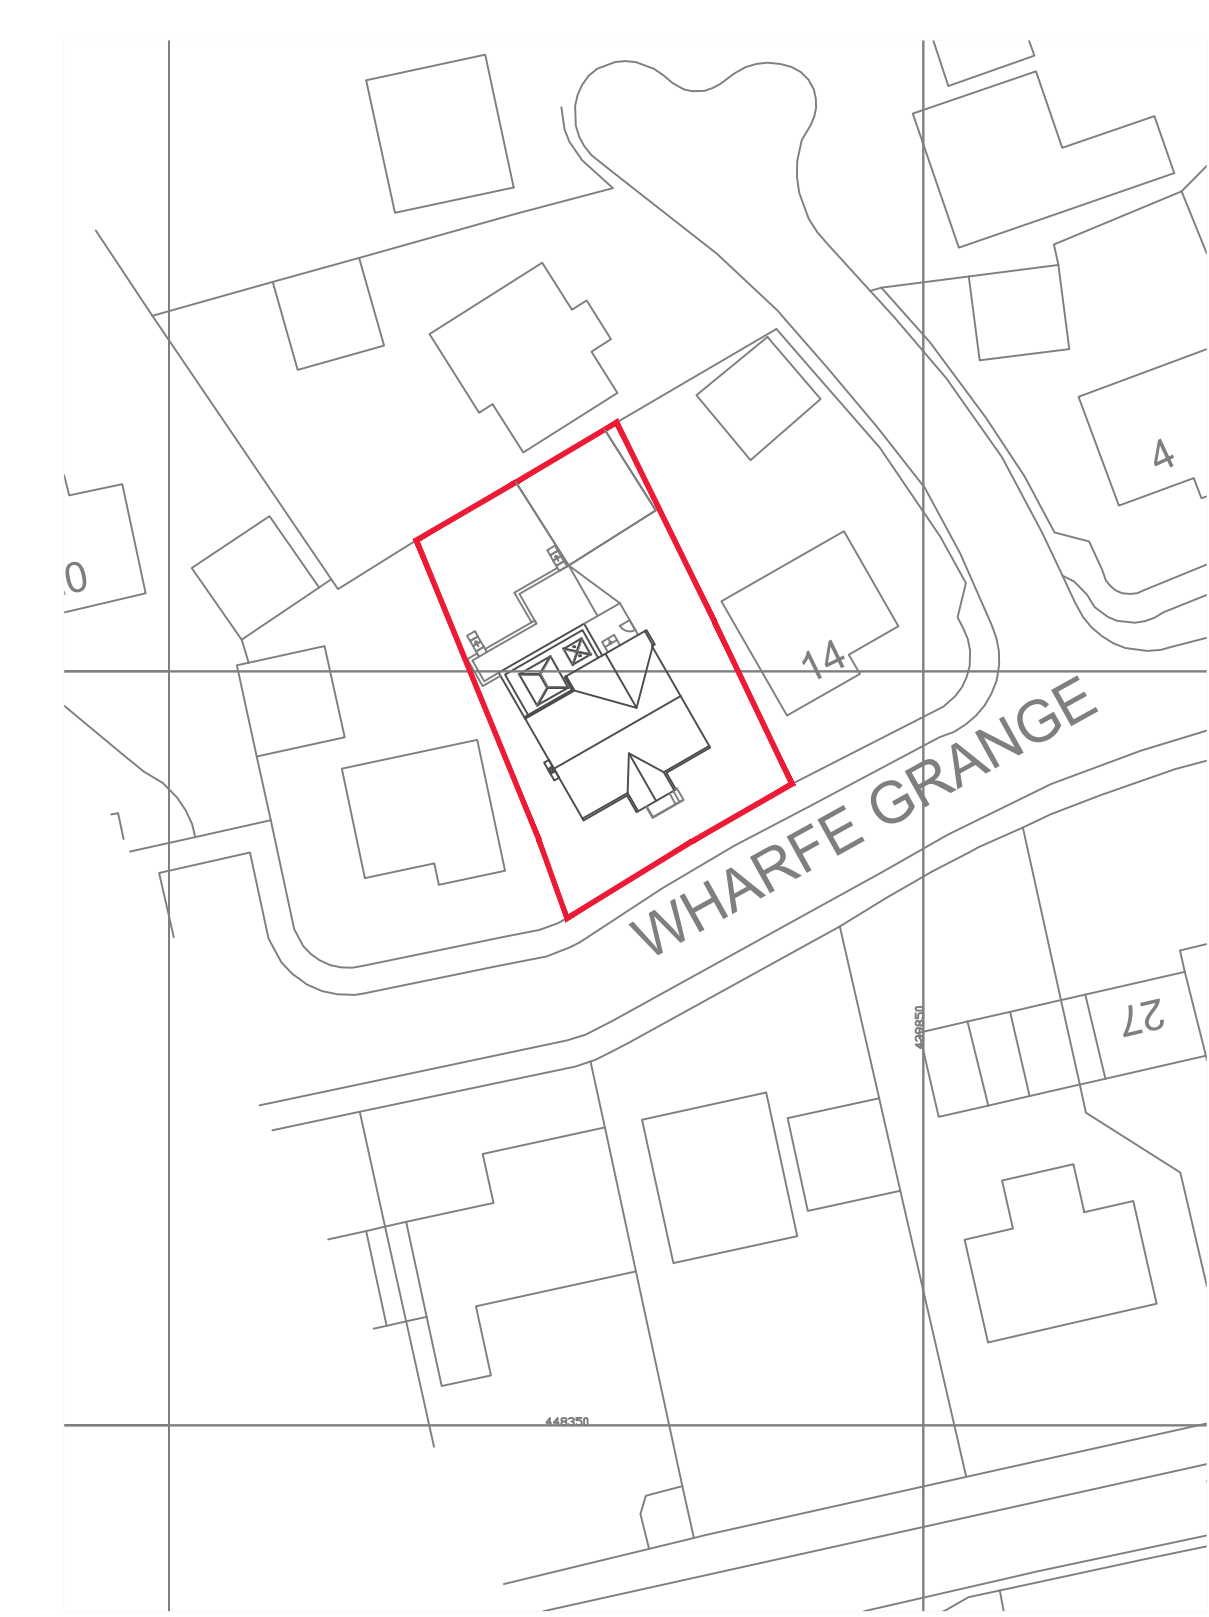

EXISTING BLOCK PLAN



PROPOSED BLOCK PLAN



MR & MRS LOWE
 16 WHARFE GRANGE
 WETHERBY
 LS22 6SS

PLANNING APPLICATION
 SINGLE STOREY REAR
 EXTENSION

BLOCK PLAN	SCALE: 1:500
LOCATION PLAN	1:1250

DATE: 11/2023
 DRAWING NO: 001
 PAPER SIZE A1