



Copyright of this drawing remains the sole property of Domus Architecture unless otherwise assigned in writing. Do not scale from this drawing, figured dimensions are to be worked in all cases with any discrepancies reported to Domus prior to commencement of any work. Only the original drawing should be relied on.

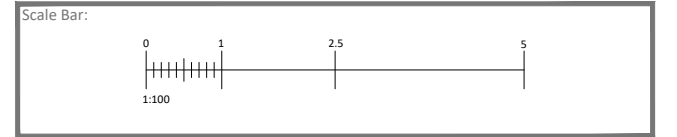


North Point:

Revision	Date	Description	Checked
A	11/12/23	General update.	JT
B	12/12/23	Walling material updated to suit discussions with client.	JT
C	18/12/23	LED Lights updated & signage added to suit clients comments	JT

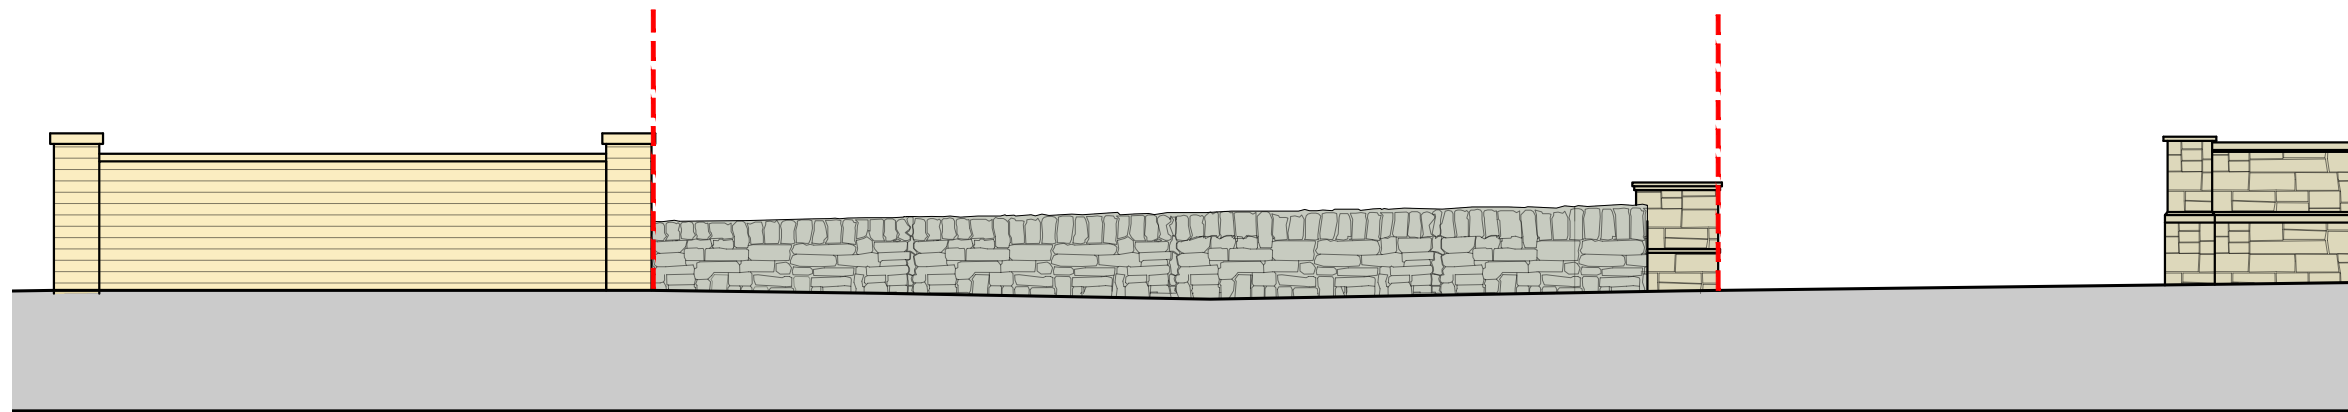

Existing Street Elevation  
Scale (1:100)

Circular LED lights to be installed within pavement to provide lighting. See Proposed Plan for location.

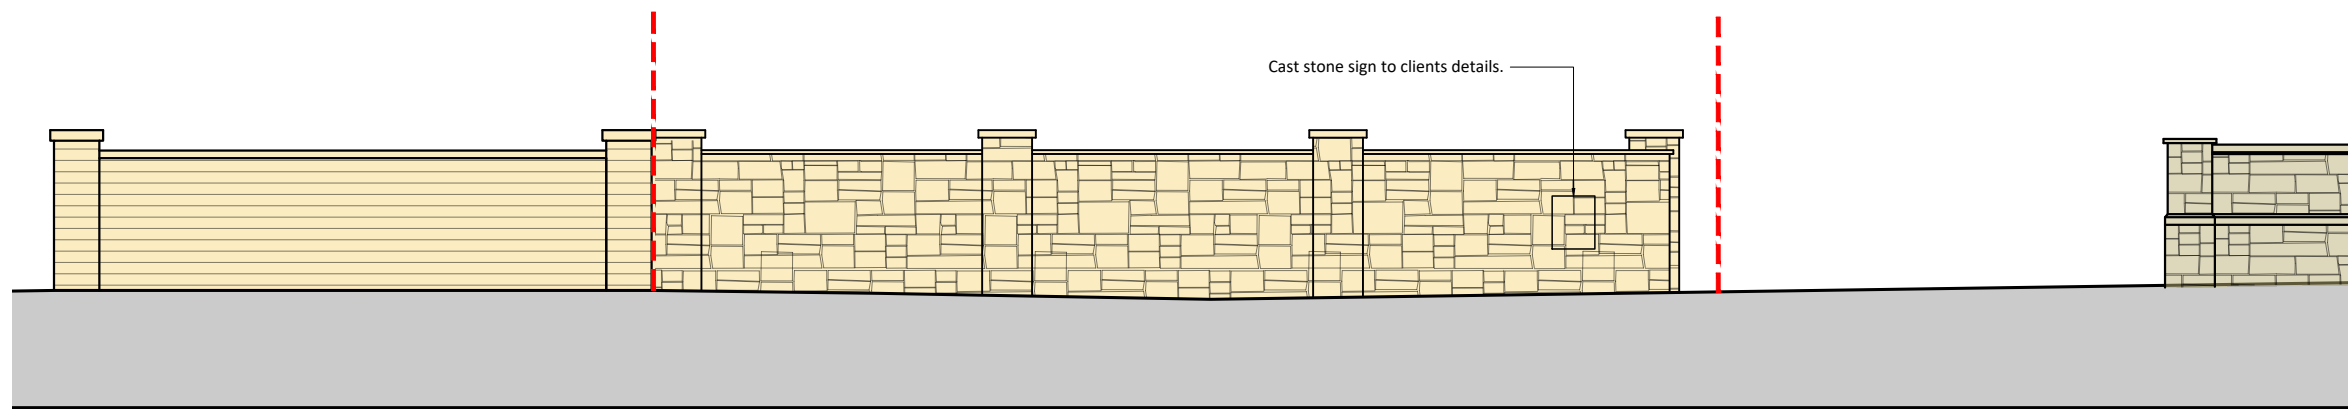

Proposed Street Elevation  
Scale (1:100)

**DOMUS**  
architecture

One Campbell Street  
Leeds  
LS28 6DP

T: 0113 518 1010  
E: info@domusarchitecture.co.uk  
W: domusarchitecture.co.uk

Project:  
Additions & Alterations to existing dwelling

Site Address:  
Stone Lodge, Ling Lane, Scarcroft,  
Leeds, LS14 3HY

Client:  
Mr Novis

Title:  
Existing & Proposed Street Elevation

Date: July 2023	Scale: 1:100 @ A3	Checked: JT
Project: 1986	Dwg No: A4-01	Revision: C