


this drawing is the copyright design of Freeman Ankerman Partnership Limited. It must not be copied or reproduced or used in any way without written permission from Freeman Ankerman Partnership Limited. Dimensions to be checked on site do not scale from this drawing. All errors and omissions to be reported back to the Architect prior to commencement.

Freeman Ankerman Partnership Ltd




198 Providence Square ■ Jacob Street ■ London SE1 2DZ

e admin@fap-architects.co.uk
 t 020 7394 2232
 f 020 7252 3585

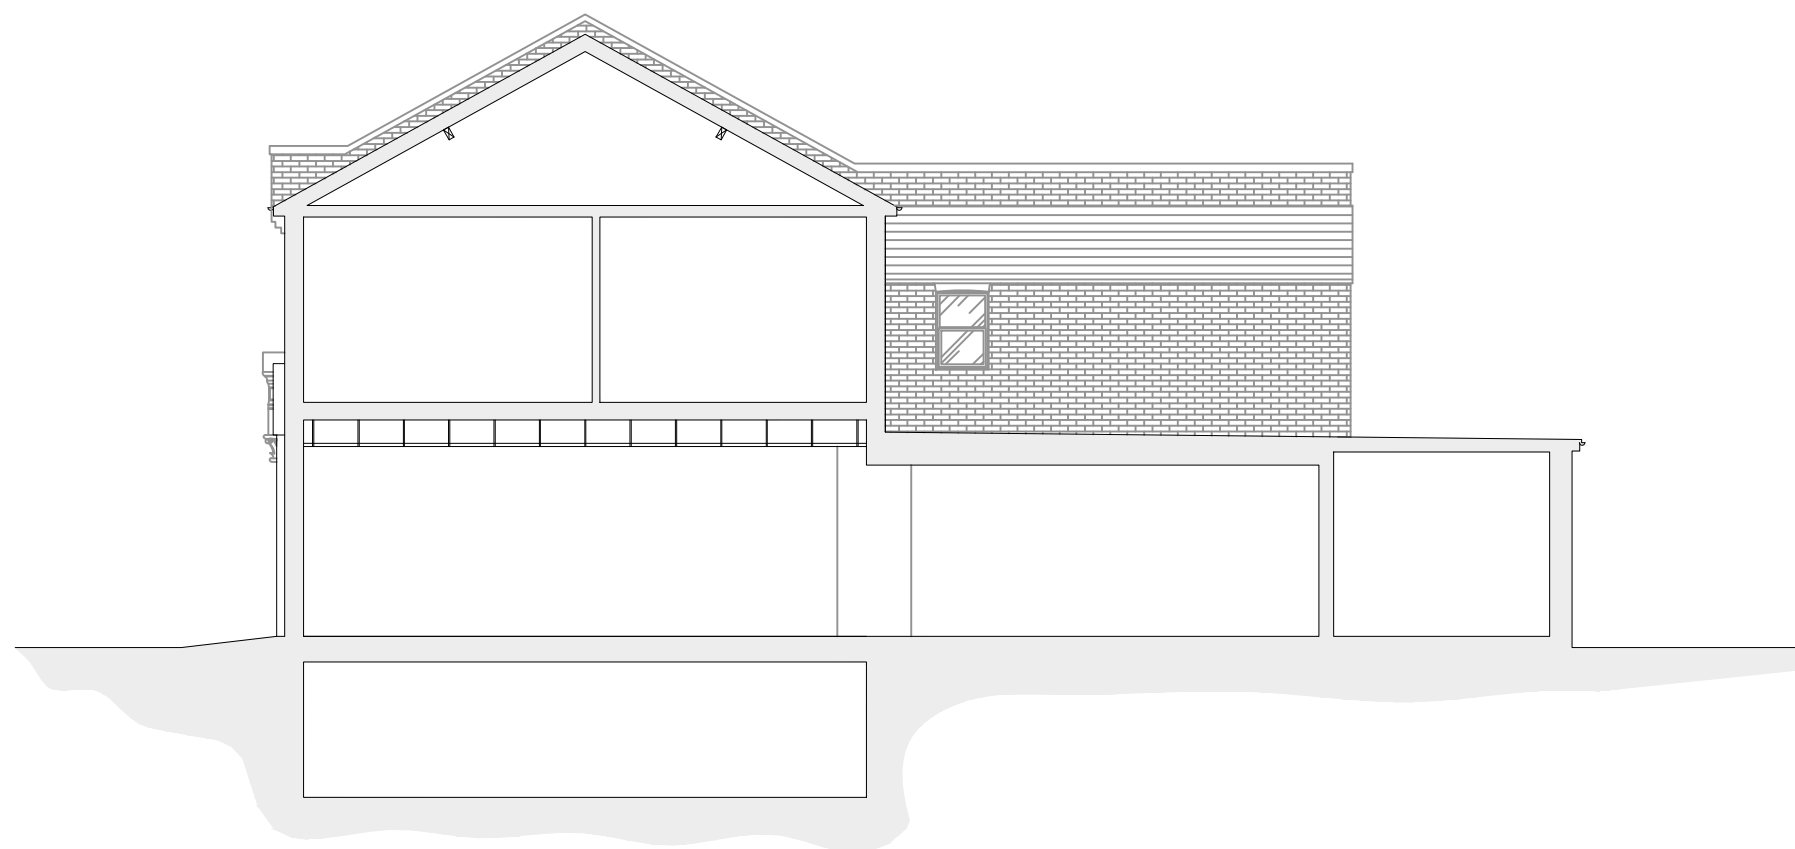

EXISTING SECTION AA

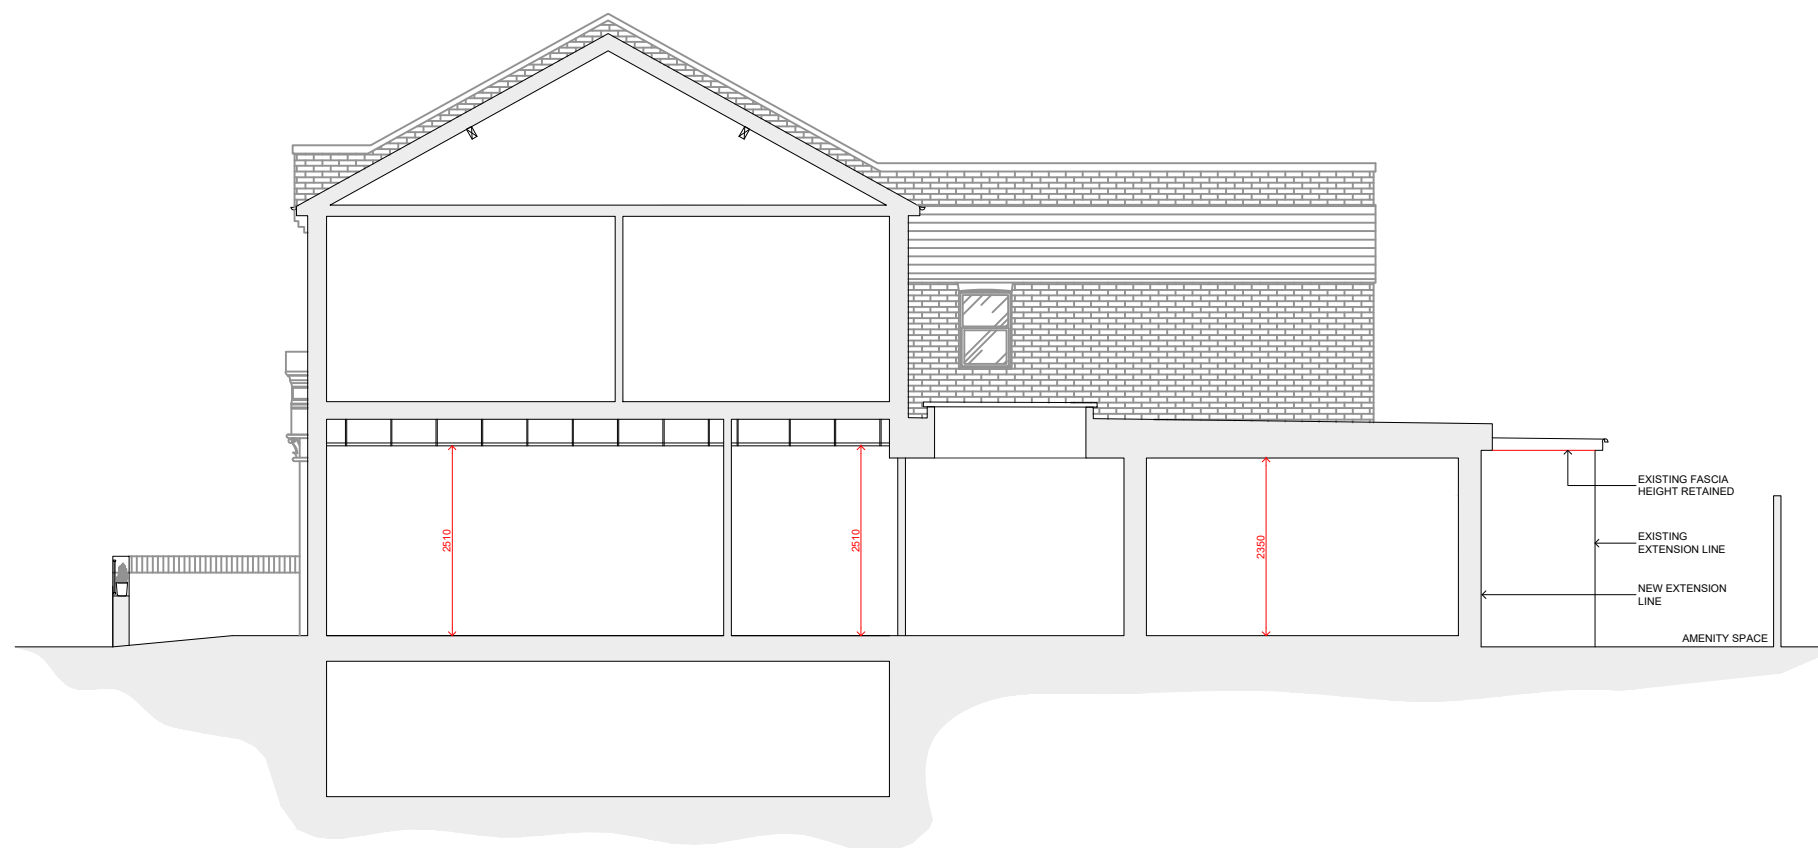

PROPOSED SECTION AA

REVISION	BY	DATE
client		
Mr & Mrs S Joshi		
project		
123-125 Church Road London E12 6AF		
drawing title		scale at sheet
Existing & Proposed section AA		1:100 on A3
issue purpose		
FULL PLANNING		
project no.	drawing no.	
2011-457	2011-457/P05	
sheet	revision	north point
drawn	checked by	
LT	TDF	
signed	date	
	DECEMBER 2023	