



SCALE 1:500



SCALE: 1:500



SCALE: 1:1250

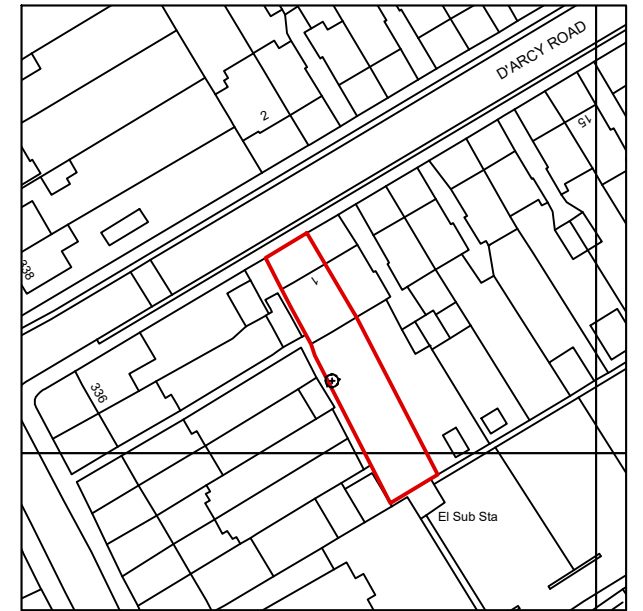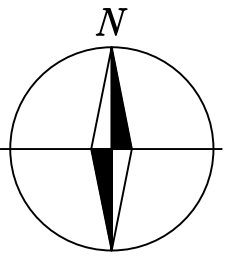

Ordnance Survey scale 1:1250

R.B. DESIGNS LTD

©Copyright R.B.DESIGNS LTD 2023

Client: Arvin Zolfaghari
 1 D'Arcy Road, Cheam, SM3 8NH
 Single storey rear extension

PROJECT
 Proposed
 Block plan and OS

SCALE @ A3 1:500, 1:1250

DATE 21.12.23

DRG. No. 23/201-05A