



Notes

This plot has been prepared with a scaling accuracy for a plot at a scale of 1/50
 All levels are in metres and related to a local datum.

- ah arch height
- sp springer height
- sh sill to head height
- fs floor to sill height
- u/s underside height
- t/s topside height
- fb floorboard direction
- conc concrete
- rl roof light
- cup'd cupboard
- fp fireplace
- sd sliding door
- svp soil and vent pipe
- rwp rain water pipe
- ⊙ carpet
- ⊙ 3.17 room height
- ↘ roof slope
- ▬ radiator

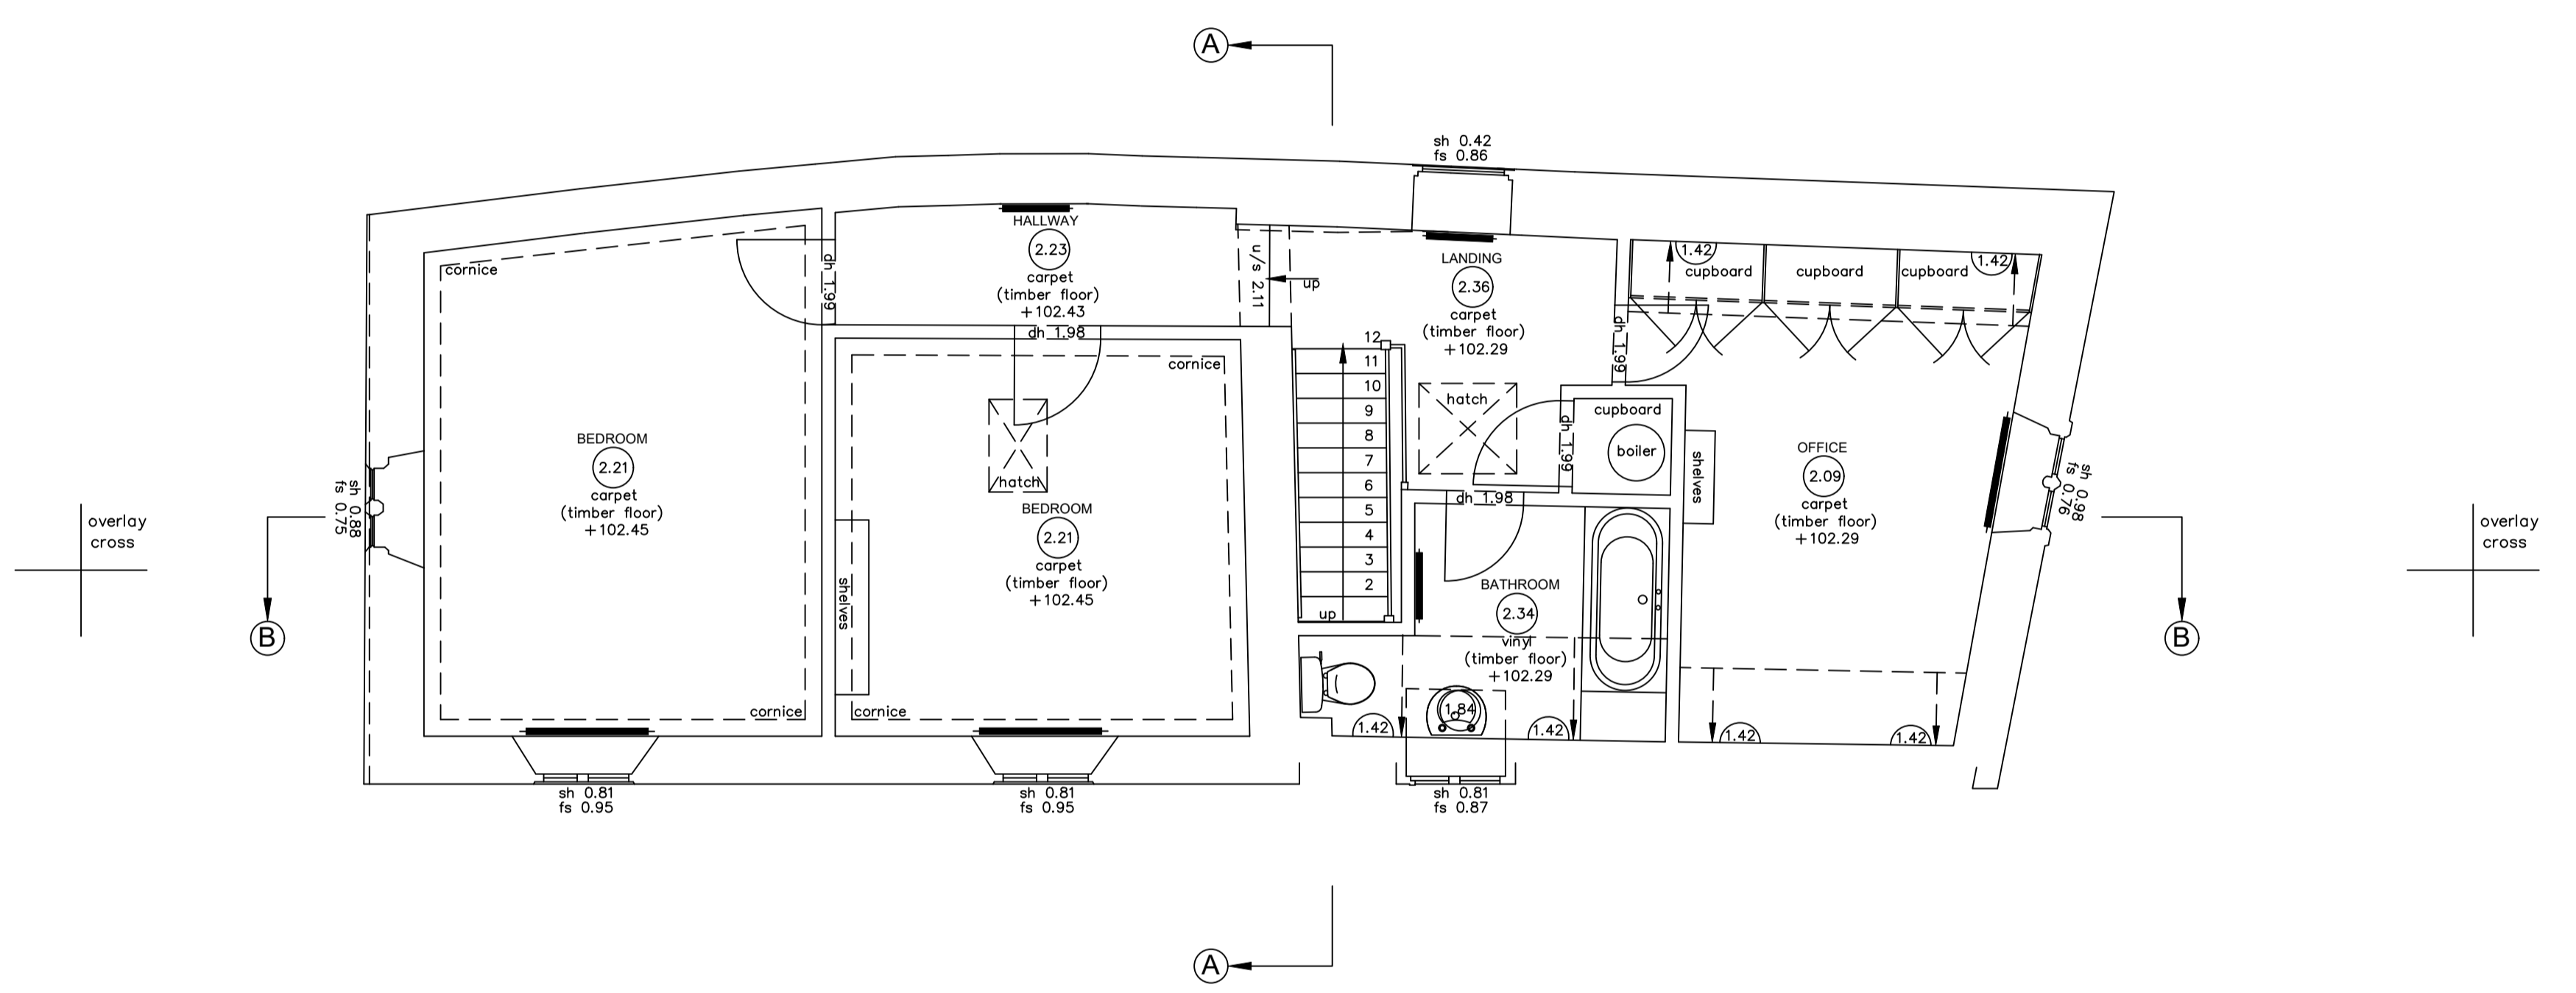

FIRST FLOOR PLAN

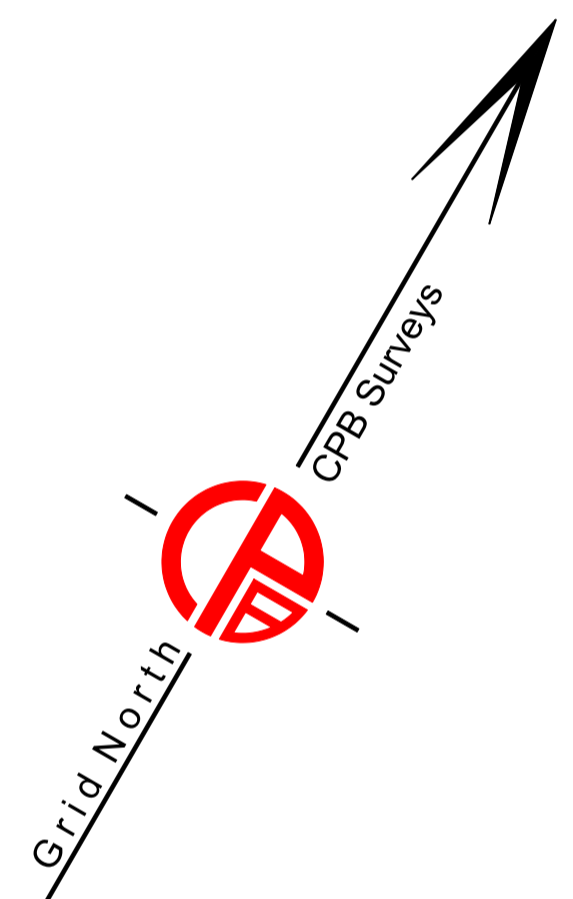

Scale = 1 : 50

TL/ RG	@CPB Surveys Ltd.	A/CAD
JOB	The Laurels 45 Main Street Lyddington Rutland, LE15 9LR	
CLIENT	Concept Zero Architects Ltd	
TITLE	Floor Plan	DWS No 5676/02
SCALE	1/50 @ A1	DATE August 2023
CPB Surveys Limited TOPOGRAPHICAL & MEASURED BUILDING SURVEYORS The Arthur Rank Centre, Stoneleigh Park, Stoneleigh, Warwickshire, CV8 2LZ T: 01926 429565 E: info@cpbsurveys.com		

