



Notes

This plot has been prepared with a scaling accuracy for a plot at a scale of 1/50
 All levels are in metres and related to a local datum.

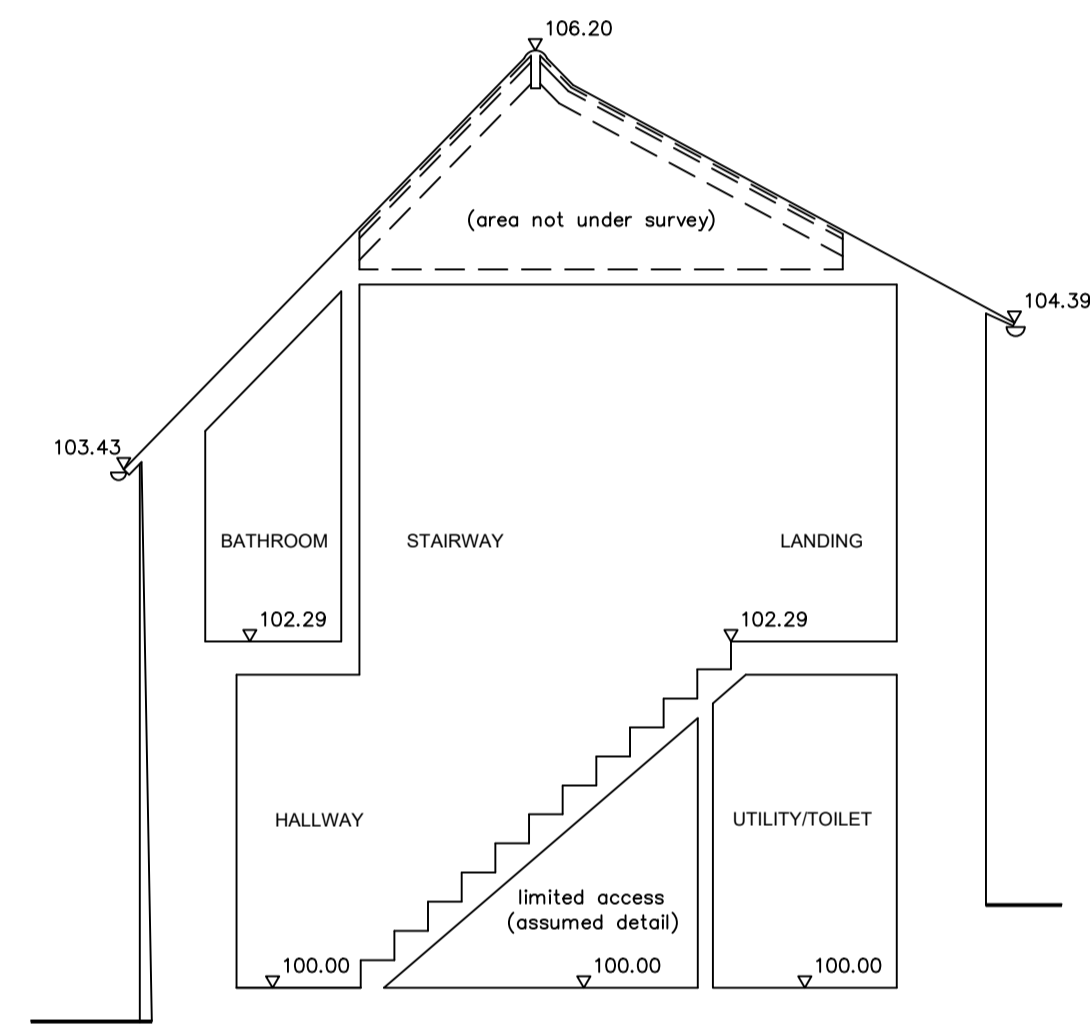

SECTION A-A
 (97.00m A.D.)

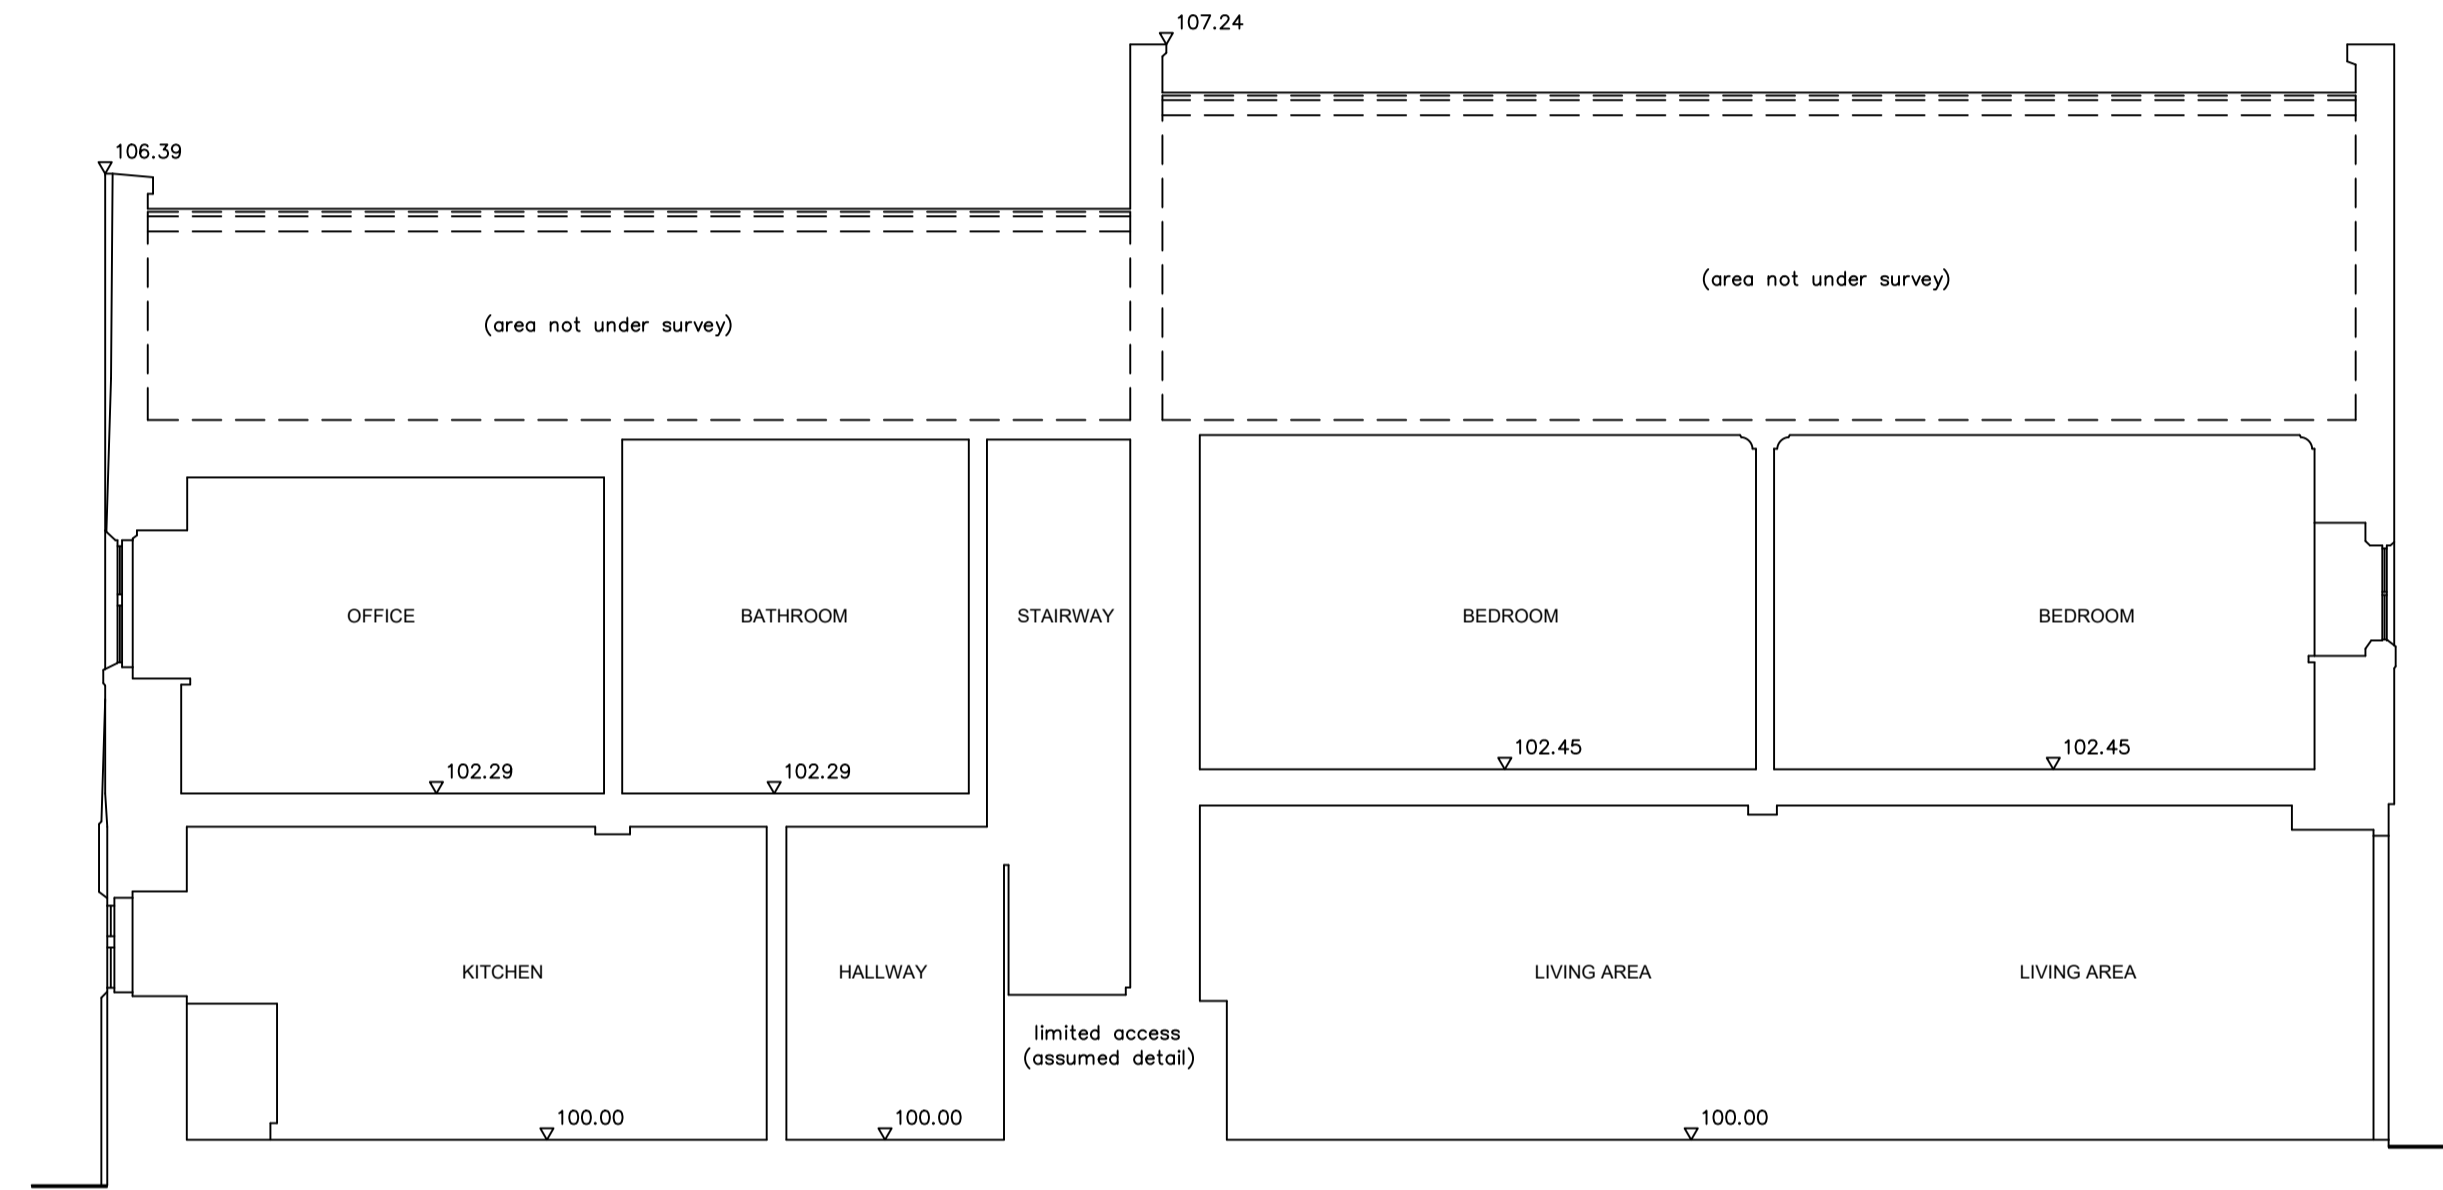

SECTION B-B
 (97.00m A.D.)



Scale = 1 : 50

TLIKJ ©CPB Surveys Ltd. A/CAD	
JOB The Laurels 45 Main Street Lyddington Rutland, LE15 9LR	
CLIENT Concept Zero Architects Ltd	
TITLE Sections	DWG No 5676/06
SCALE 1/50 @ A1	DATE August 2023
 CPB Surveys Limited TOPOGRAPHICAL & MEASURED BUILDING SURVEYORS The Arthur Rank Centre, Stoneleigh Park, Stoneleigh, Warwickshire, CV8 2LZ T: 01926 429565 E: info@cpbsurveys.com	