


45, MAIN STREET, LYDDINGTON, RUTLAND, LE15 9LR

UPRN: 100030720640

HMLR Title No: LT535162

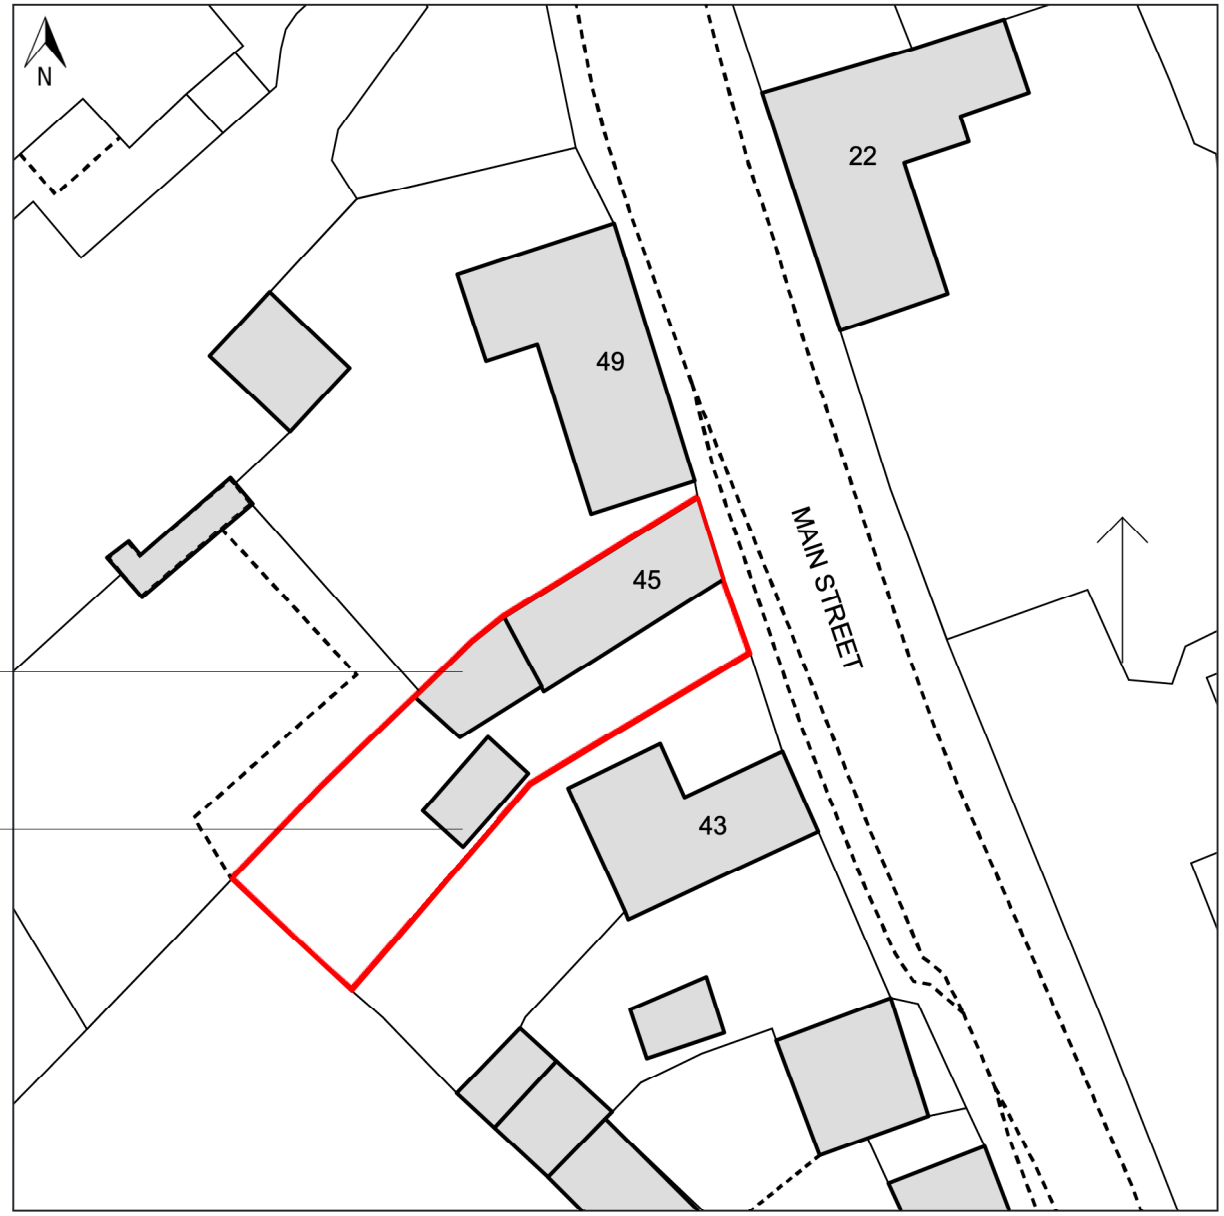

Single storey extension

Relocated single garage


© Crown copyright and database rights, 2023. Ordnance Survey  
0100031673 Created using Plans by Emapsite

0m 5m 10m 15m 20m 25m 30m 35m 40m

**1** Proposed Block Plan  
Scale: 1:500

**GENERAL NOTES**

- This drawing is to be read in conjunction with all other consultants engineers and specialist sub contractors drawings, All items are to be cross referenced throughout design, tender, construction.
- Any discrepancies whatsoever discovered must be reported to the CA or Concept Zero Architects as soon as they become apparent.
- The main contractor is responsible for checking all dimensions prior to commencement of work.
- All specified manufacturers are o.s.a. (or similar approved) o.e.a. (or equal approved) whether stated or not, Any equivalent product or manufacturer must be approved in writing by the CA (Contract Administrator) before use.
- Grid Lines are generally inside face of blockwork.
- All movement joints are 10mm wide and contained within vertical brickwork perpend. For movement joints within structural frame refer to structural engineers drawings.
- All steelwork shown on these drawings is based on structural philosophy it is to be fully designed, detailed, dimensioned by others. Refer to structural engineers plans for up to date structural design. Refer to setting out plans for grid lines and brickwork setting out.

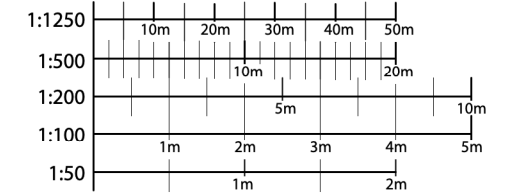

Rev	Date	Revision	Author
P2	17/11/23	Amended following client comments	JAO
P1	10/11/23	Initial Issue	JAO



Concept Zero Architects Ltd  
Telephone: 01858 322322  
studio@conceptzero.co.uk - www.conceptzero.co.uk

Client	Claire Smith & Matthew Blake			
Job Ref	The Laurels, Lyddington			
Dwg Title	Block Plans Planning Application			
Drawn	Date	Checked	Date	
JAO	10/11/23			
Scale: Size 1:500 printed @ A3				

Job Number	Category	Sub Category	Document Number	Revision
CZ417	02	04a	108	P2

The copyright of this drawing is vested in the Architect/ Designer and must not be copied or reproduced without his written consent. Figured dimensions only to be taken from this drawing. All contractors and / or specialists must visit the site and be responsible for taking and checking all dimensions relative to this work.