

**Notes**

This plot has been prepared with a scaling accuracy for a plot at a scale of 1/50  
All levels are in metres and related to a local datum.



The co-ordinate grid is based on local values.

All tree heights and spreads are approximate.


We have tried to identify tree types, however if tree species are critical specialist advice should be gained.

Drainage pipe sizes have been measured from the surface, chamber access has not been gained for safety reasons, therefore sizes should be regarded as approximate.

- bl bed level
- cl cover level
- il invert level
- tl threshold level
- ulf unable to lift
- wl water level
- w/c water filled chamber
- ah arch height
- sp springer height
- sh sill to head height
- fs floor to sill height
- u/s underside height
- ls topside height
- ls floorboard direction
- conc concrete
- rl roof light
- cup'd cupboard
- fp fireplace
- sl sliding door
- swp soil and vent pipe
- rwp rain water pipe
- carpet carpet
- 3.17 room height
- roof slope
- radiator

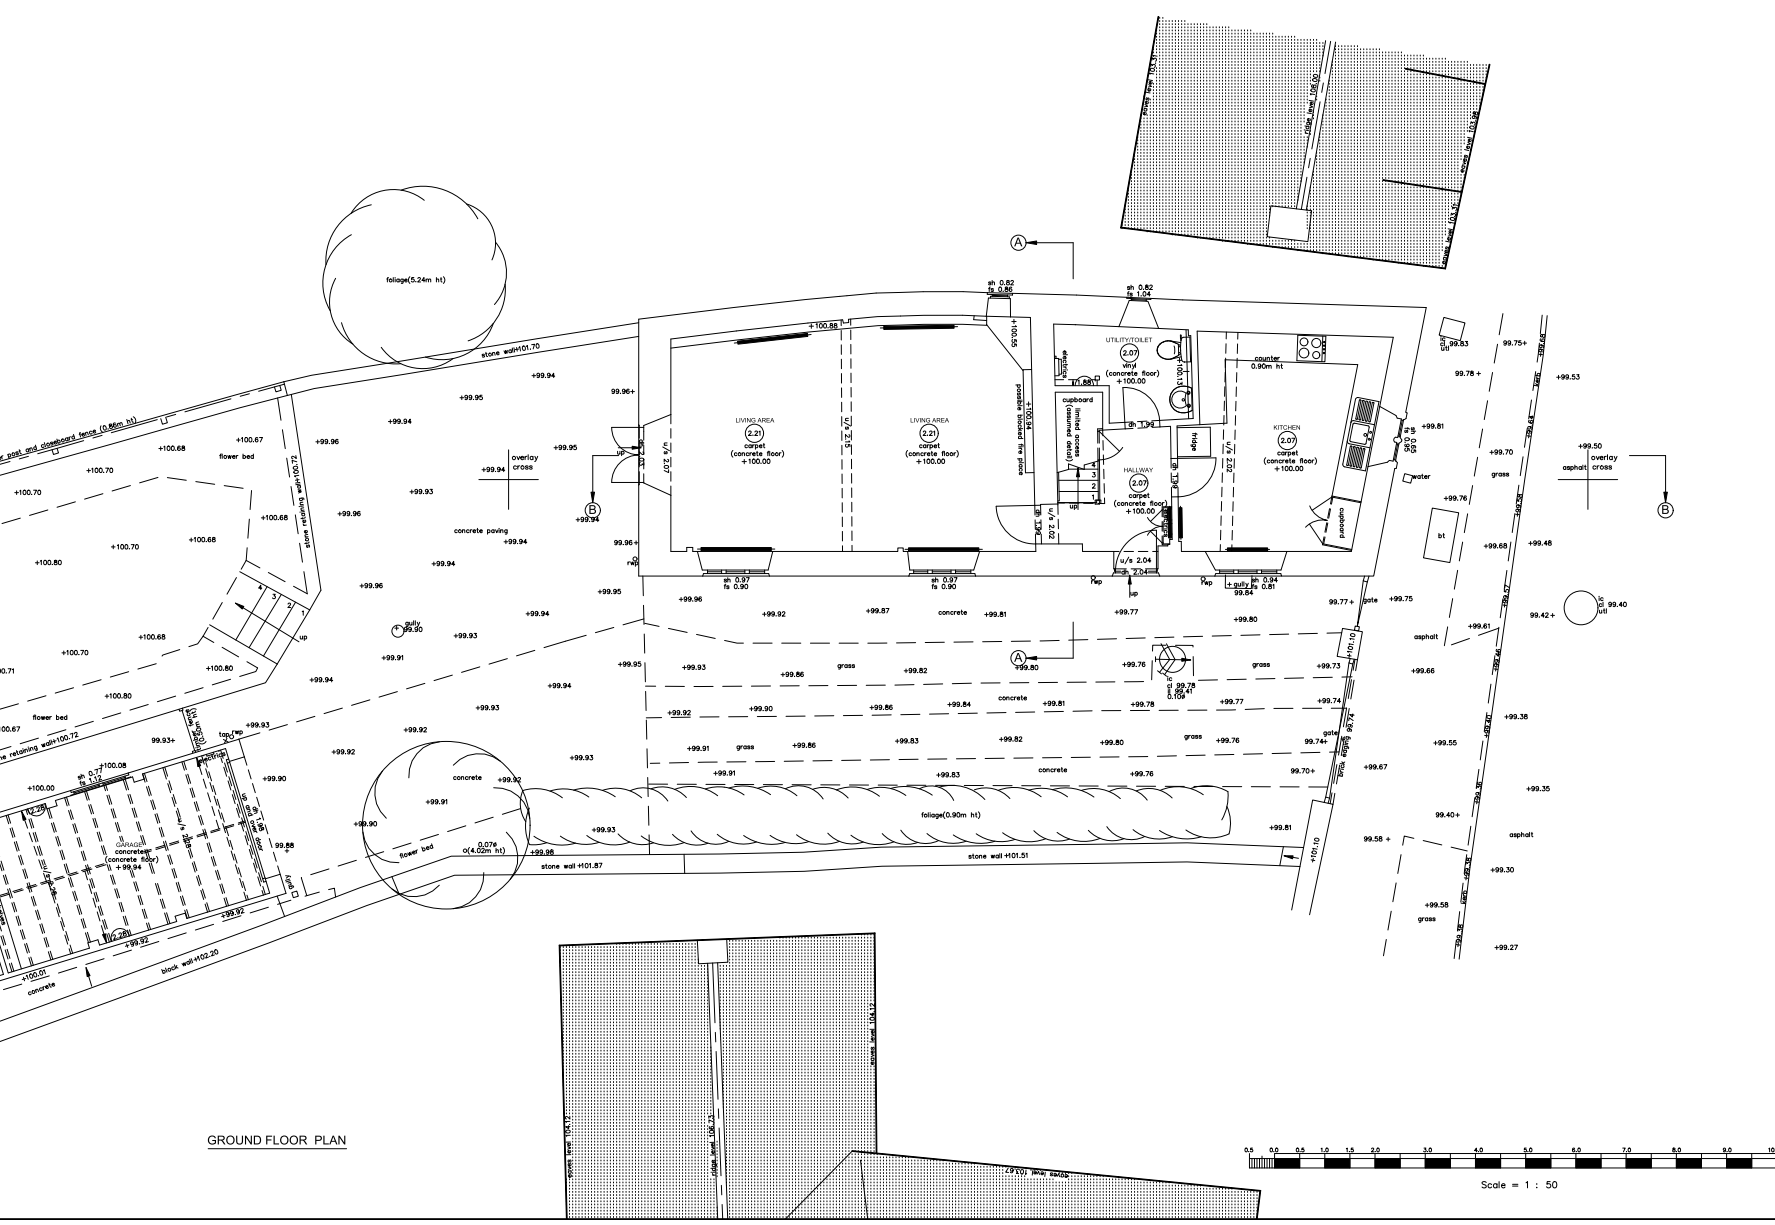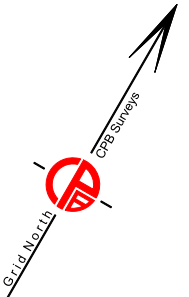

GROUND FLOOR PLAN

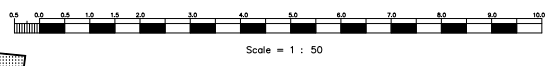

TURG ©CPB Surveys Ltd A/CAD

JOB  
The Laurels  
45 Main Street  
Lyddington  
Rutland, LE15 9LR

CLIENT  
Concept Zero Architects Ltd

TITLE  
Floor Plan

DWG No  
5676/01

SCALE  
1/50 @ A1

DATE  
August 2023




CPB Surveys Limited  
TOPOGRAPHICAL  
&  
MEASURED BUILDING SURVEYS  
The Arthur Rank Centre, Stoneleigh Park, Stoneleigh,  
Warwickshire, CV9 2JZ  
T: 01924 429565  
E: info@cpbsurveys.com

**Notes**



This plot has been prepared with a scaling accuracy for a plot at a scale of 1/50

All levels are in metres and related to a local datum.

- ah arch height
- sh springer height
- sh sill to head height
- fs floor to sill height
- us underside height
- ts topside height
- fb floorboard direction
- conc concrete
- rl roof light
- cup'd cupboard
- fp fireplace
- sd sliding door
- svp soil and vent pipe
- nwp rain water pipe
- carpet carpet
- ⊙ 3.17 room height
- ↘ roof slope
- radiator

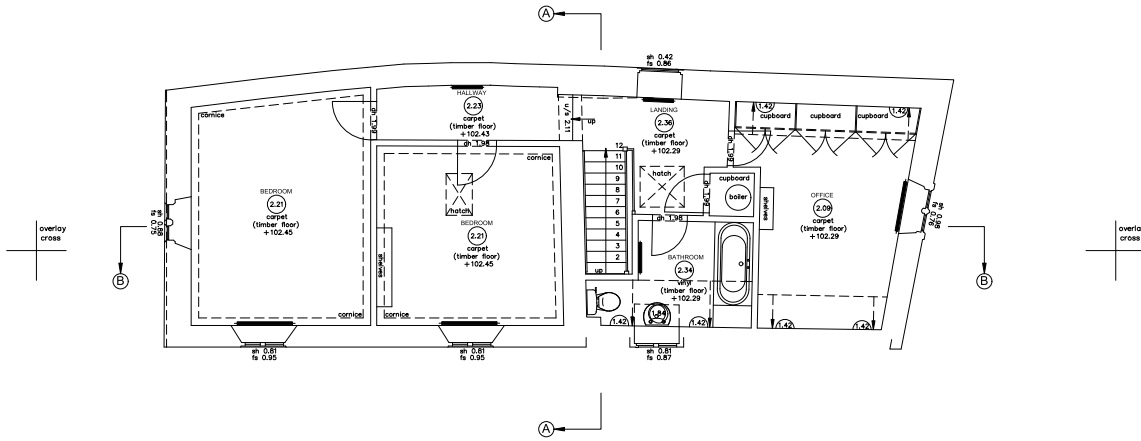


FIRST FLOOR PLAN

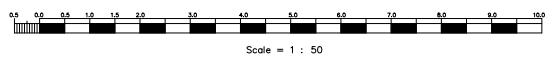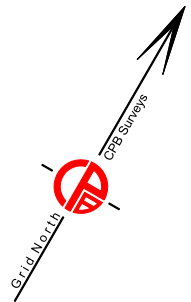


TU/RS	CPB Surveys Ltd.	A/CAD
JOB	The Laurels 45 Main Street Lyddington Rutland, LE15 9LR	
CLIENT	Concept Zero Architects Ltd	
TITLE	Floor Plan	DWG No 5676/02
SCALE	1/50 @ A1	DATE August 2023
 CPB Surveys Limited TOPOGRAPHICAL & MEASURED BUILDING SURVEYORS The Arthur Park Centre, Stoneleigh Park, Stoneleigh, Warwickshire, CV9 2JZ T: 01924 429565 E: info@cpbsurveys.com		

**Notes**

This plot has been prepared with a scaling accuracy for a plot at a scale of 1/50  
All levels are in metres and related to a local datum.

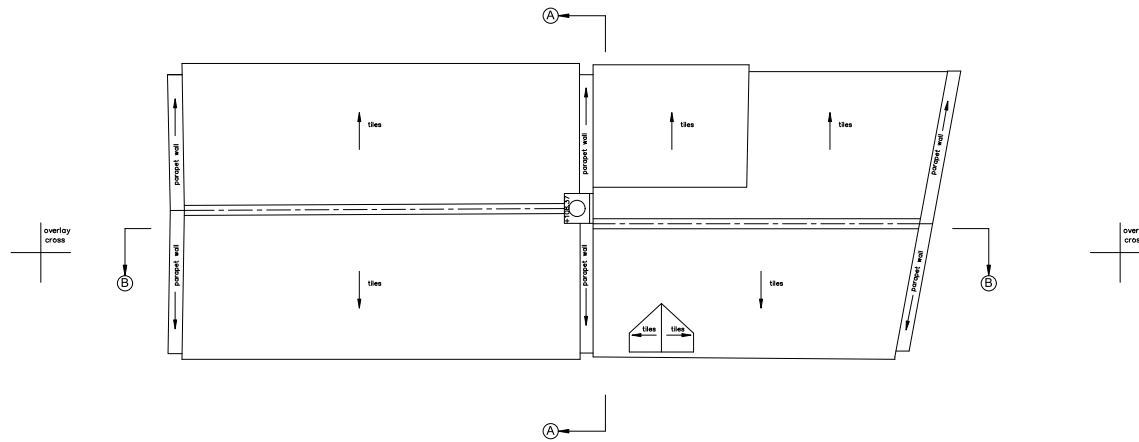

**ROOF PLAN**

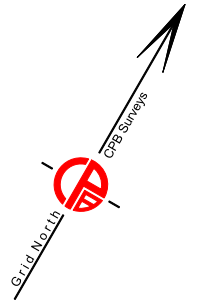

Scale = 1 : 50

TLKJ ©CPB Surveys Ltd. A/CAD

**JOB**  
The Laurels  
45 Main Street  
Lyddington  
Rutland, LE15 9LR

**CLIENT**  
Concept Zero Architects Ltd

<b>TITLE</b> Roof Plan	<b>DWG No</b> 5676/03
---------------------------	--------------------------

<b>SCALE</b> 1/50 @ A1	<b>DATE</b> August 2023
---------------------------	----------------------------




CPB Surveys Limited  
TOPOGRAPHICAL  
&  
MEASURED BUILDING SURVEYORS  
The Arthur Rank Centre, Stoneleigh Park, Stoneleigh,  
Warwickshire, CV8 2JZ  
T: 01924 429565  
E: info@cpbsurveys.com

**Notes**

This plot has been prepared with a scaling accuracy for a plot at a scale of 1/50  
All levels are in metres and related to a local datum.



SOUTH-EAST ELEVATION  
↗ (97.00m A.D.)

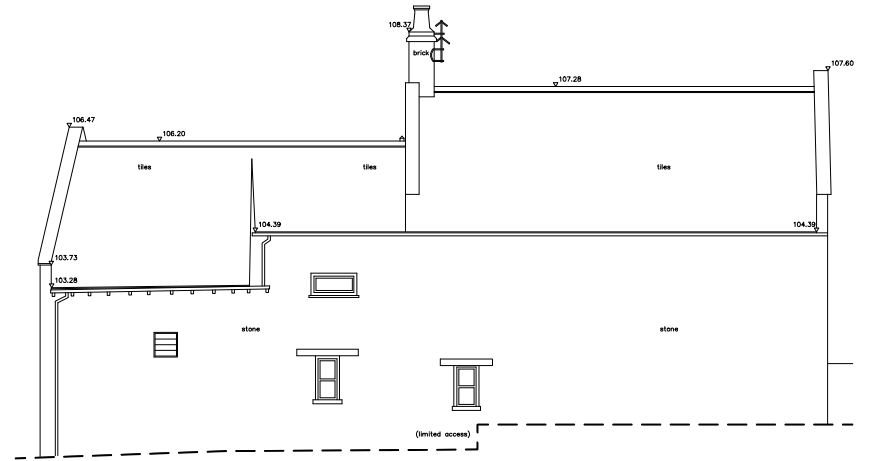

NORTH-WEST ELEVATION  
↖ (97.00m A.D.)



Scale = 1 : 50

TLKJ ©CPB Surveys Ltd. A/CAD

JOB  
The Laurels  
45 Main Street  
Lyddington  
Rutland, LE15 9LR

CLIENT  
Concept Zero Architects Ltd

TITLE  
Elevations

DWG No  
5676/04

SCALE  
1/50 @ A1


DATE  
August 2023




CPB Surveys Limited  
TOPOGRAPHICAL  
&  
MEASURED BUILDING SURVEYORS  
The Arthur Rank Centre, Stoneleigh Park, Stoneleigh,  
Warwickshire, CV9 2JZ  
T: 01924 429565  
E: info@cpbsurveys.com

**Notes**


This plot has been prepared with a scaling accuracy for a plot at a scale of 1/50  
 All levels are in metres and related to a local datum.

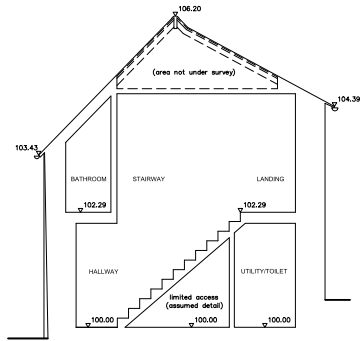

SECTION A-A  
 (97.00m A.D.)

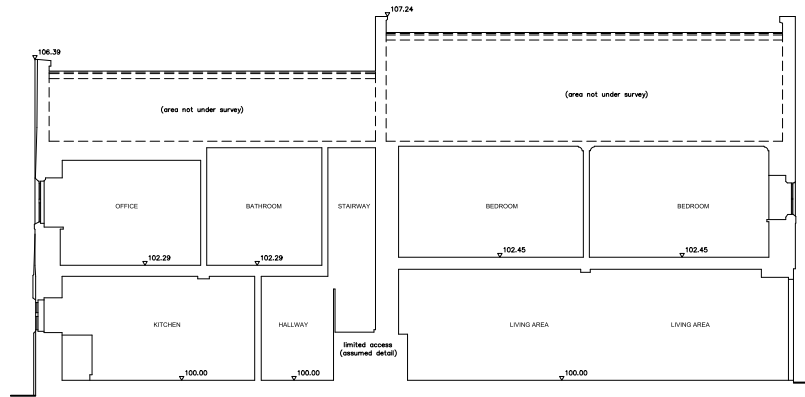

SECTION B-B  
 (97.00m A.D.)

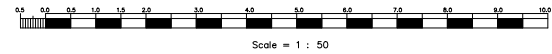

TLKJ	CPB Surveys Ltd.	A/CAD
<b>JOB</b> The Laurels 45 Main Street Lyddington Rutland, LE15 9LR		
<b>CLIENT</b> Concept Zero Architects Ltd		
<b>TITLE</b>	<b>DWG No</b>	
Sections	5676/06	
<b>SCALE</b>	<b>DATE</b>	
1/50 @ A1	August 2023	
CPB Surveys Limited TOPOGRAPHICAL & MEASURED BUILDING SURVEYORS The Arthur Rank Centre, Stoneleigh Park, Stoneleigh, Warwickshire, CV8 2JZ T: 01924 429565 E: info@cpbsurveys.com		




**Notes**

This plot has been prepared with a scaling accuracy for a plot at a scale of 1/50  
All levels are in metres and related to a local datum.



**NORTH-EAST ELEVATION**  
↗(97.00m A.D.)

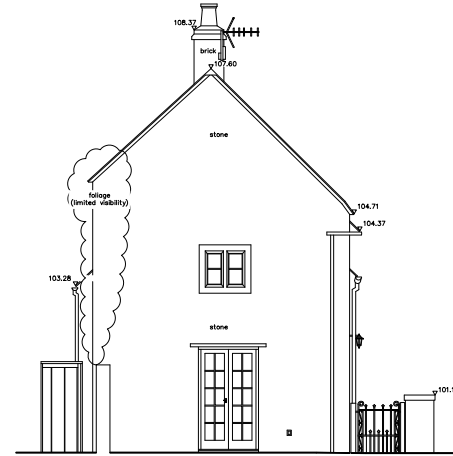

**SOUTH-WEST ELEVATION**  
↙(97.00m A.D.)



Scale = 1 : 50

TLKJ ©CPB Surveys Ltd. A/CAD

**JOB**  
The Laurels  
45 Main Street  
Lyddington  
Rutland, LE15 9LR

**CLIENT**  
Concept Zero Architects Ltd

<b>TITLE</b> Elevations	<b>DWG No</b> 5676/05/R1
----------------------------	-----------------------------

<b>SCALE</b> 1/50 @ A1	<b>DATE</b> August 2023
---------------------------	----------------------------



CPB Surveys Limited  
TOPOGRAPHICAL  
&  
MEASURED BUILDING SURVEYORS  
The Arthur Rank Centre, Stoneleigh Park, Stoneleigh,  
Warwickshire, CV9 2JZ  
T: 01924 429565  
E: info@cpbsurveys.com