



Do not scale from this drawing, work to given dimensions. All dimensions to be checked on site. Any discrepancies with this drawing to be reported and clarified prior to commencing work on site, if in doubt - Ask. Corporate Architecture Ltd accept no responsibility for works not undertaken fully in accordance with this drawing and relevant specifications. Copyright © Corporate Architecture Limited

North point:

Notes:

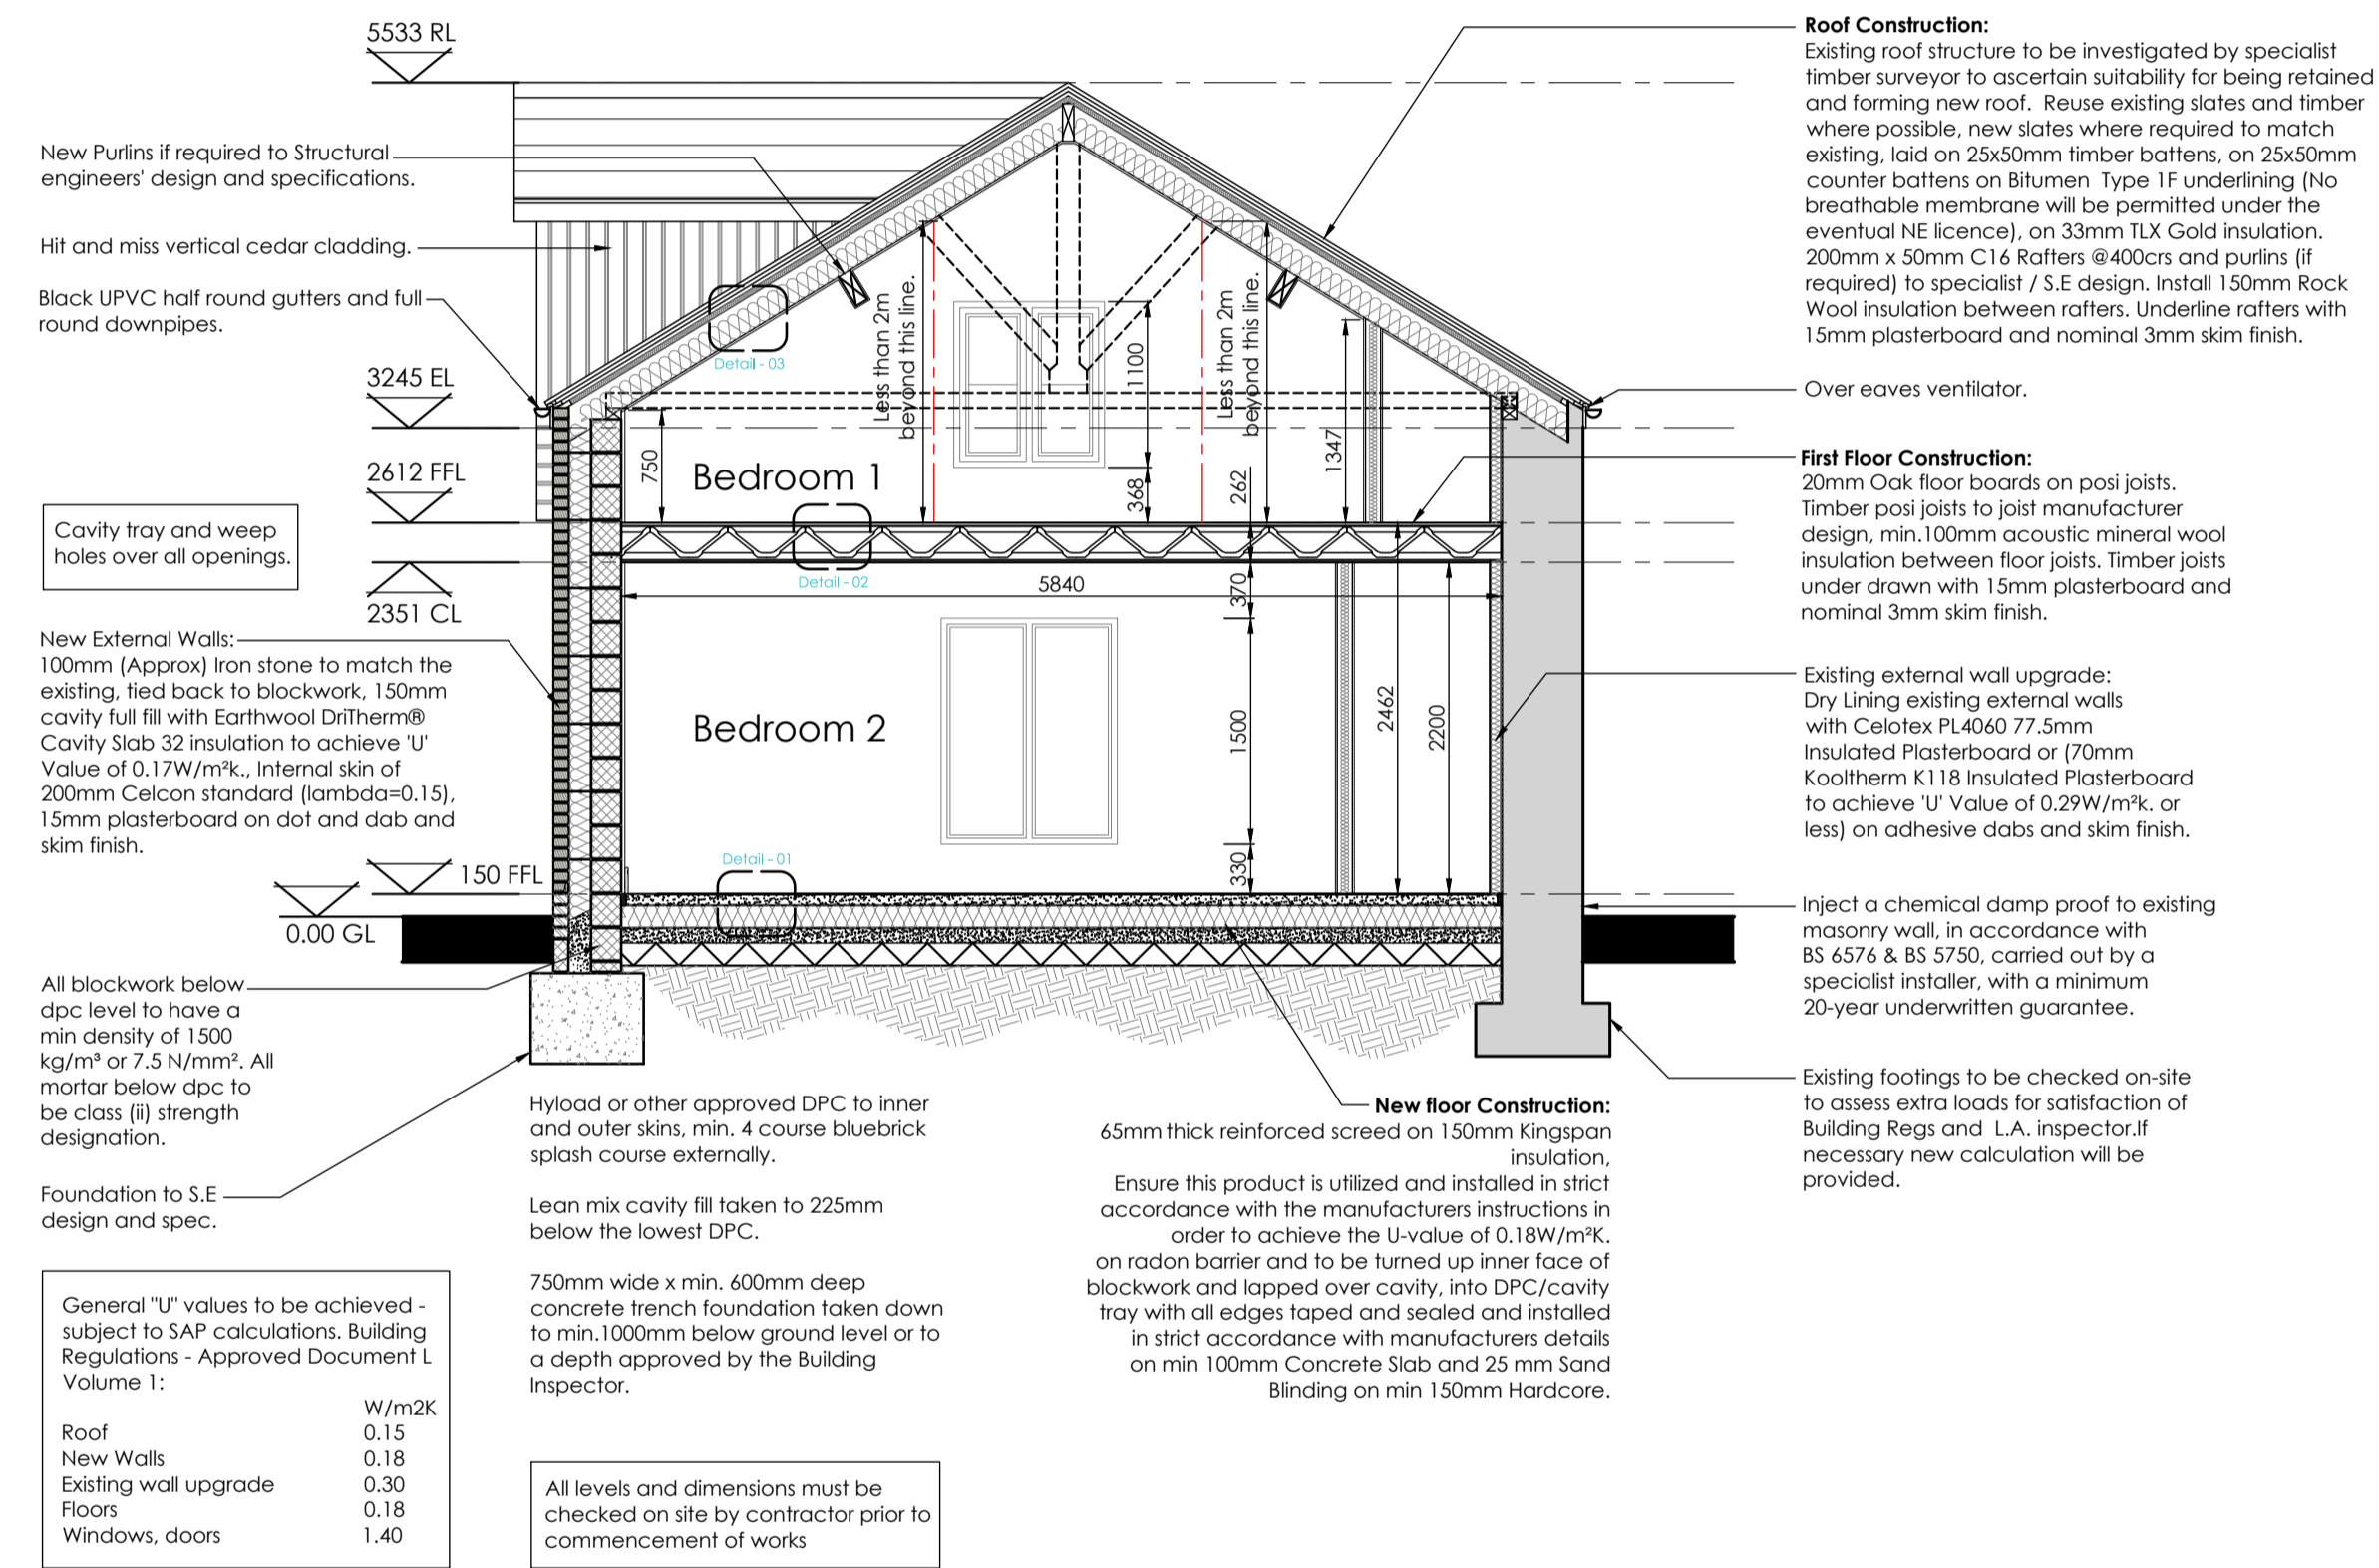

Proposed Section A - A 1:50

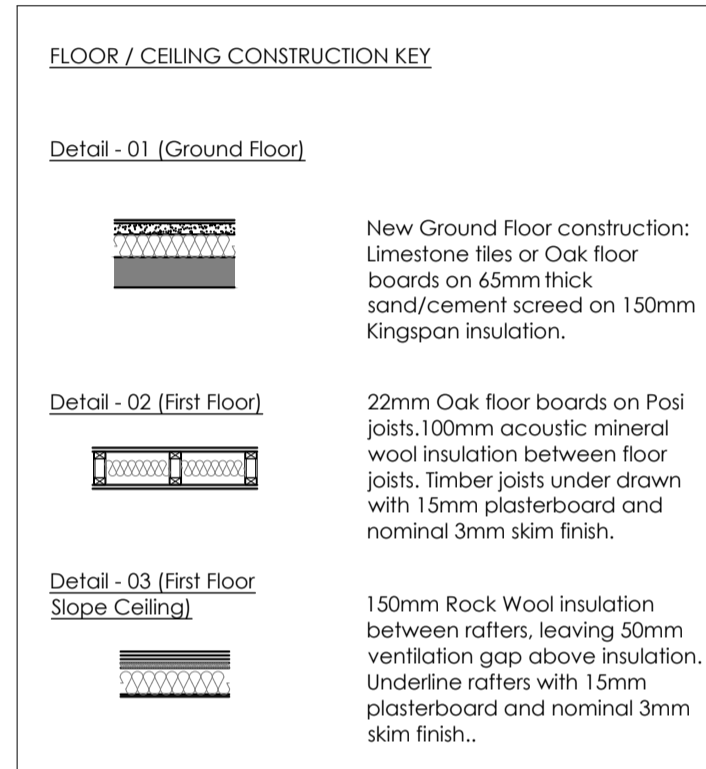


Revision Log:

Rev:	Description:	By:	Date:
-	-	-	-

Project:
Residential Annex Barn Conversion
No 4 The Green
Lyddington
Oakham
LE15 9LW

Client:
Mr & Mrs Morgan Jones

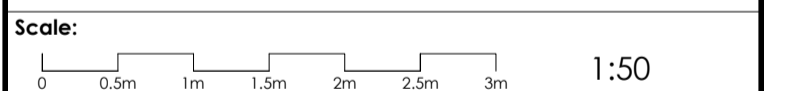

Drawn by:	Checked:	Date:	Paper Size:
PG		Dec '23	A1

Drawing Title:
Proposed Section A - A - Barn

Drawing Status:
TENDER ISSUE

Drawing Number:	Revision Number:
5704/MJ/23/028	BR01



CORPORATE ARCHITECTURE LIMITED
CHARTERED ARCHITECTS

HEAD OFFICE
Venari House, 1 Imbrough Way,
Market Harborough,
Leicestershire, LE16 7XY
Tel: 01858 467476