


MapServe

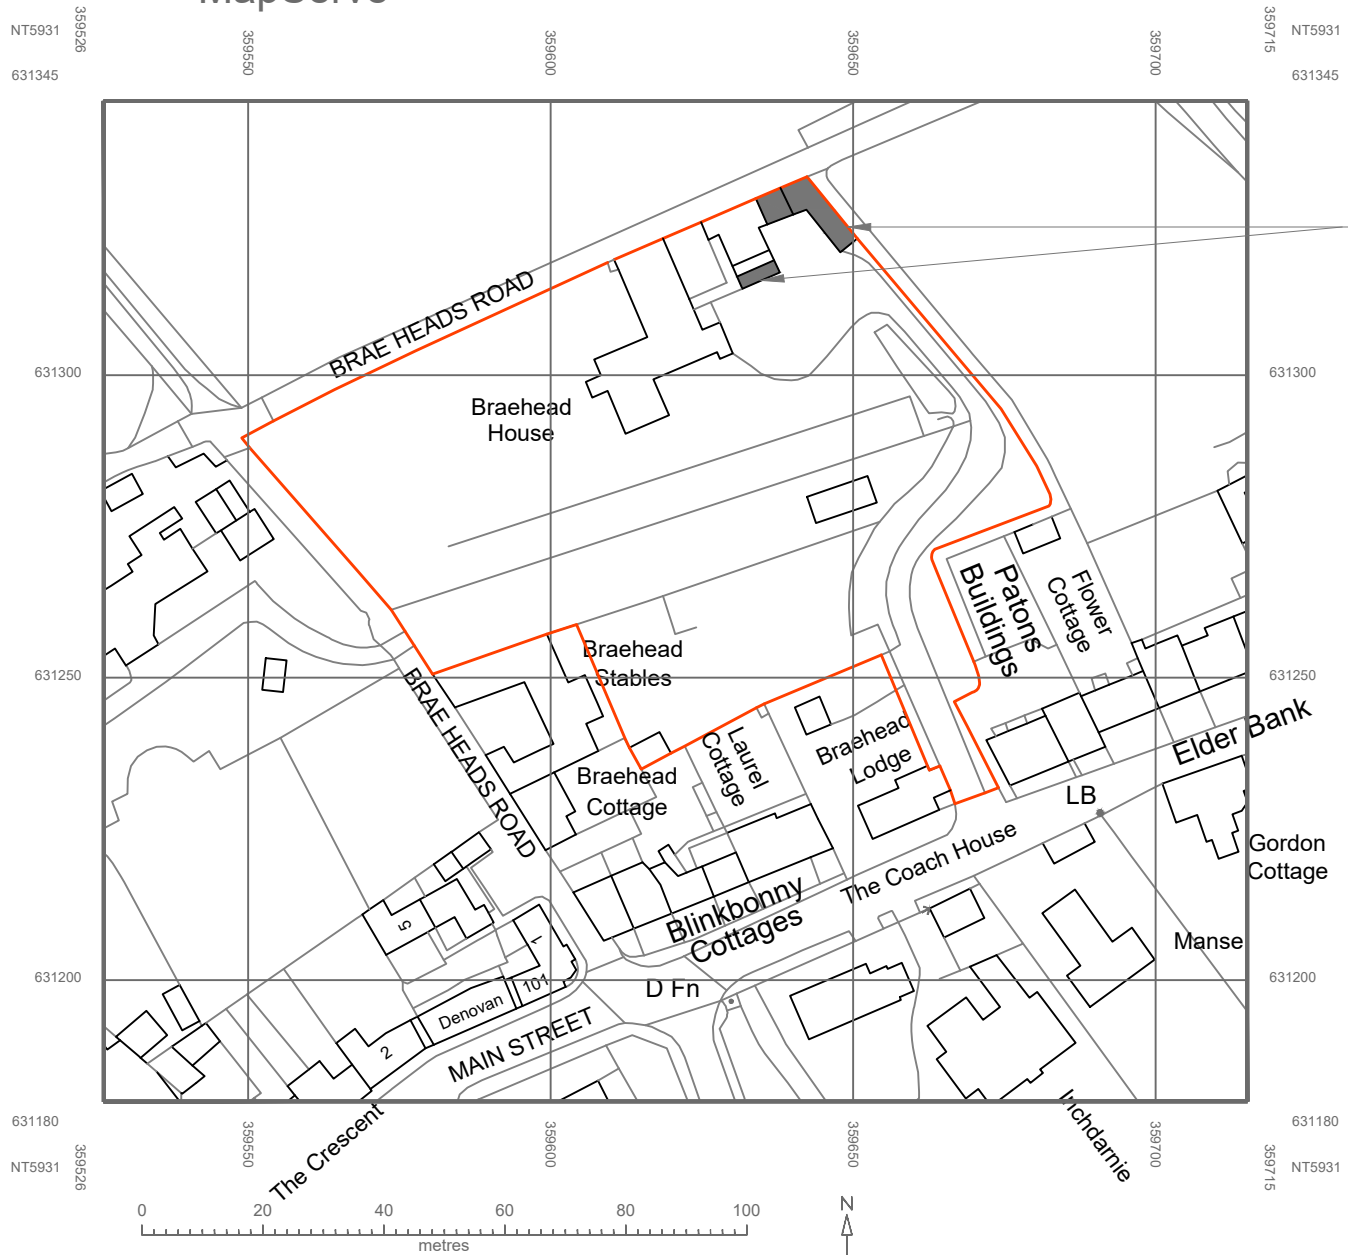

buildings referred to in the application

AH Aidan Home Design
Architectural Services

115 Channel Street
Galashiels
TD1 1BN
email - aidan.ahdesign@outlook.com
tel: 07792 592545 or 07788 420822

Project:
**PROPOSED SOLAR PANELS
BRAEHEAD HOUSE
ST. BOSWELLS
MELROSE
TD6 0AZ**

Client:
Robin Das & Gillian Wheeler

Title:
LOCATION PLAN

Scale: 1:1250 Paper size: A3 Drawn by: AH Date: 20.06.23

Project no: Drawing no: Issue:

AH058 LP01 A

© Aidan Home Design Ltd. This drawing should not be copied or reproduced, or used for other than the stated project, without prior consent.