

MARINE TERRACE

Shelters

24 to 25


27

28 to 30

31 to 32

The Mechanical Elephant (PH)

36 to 38

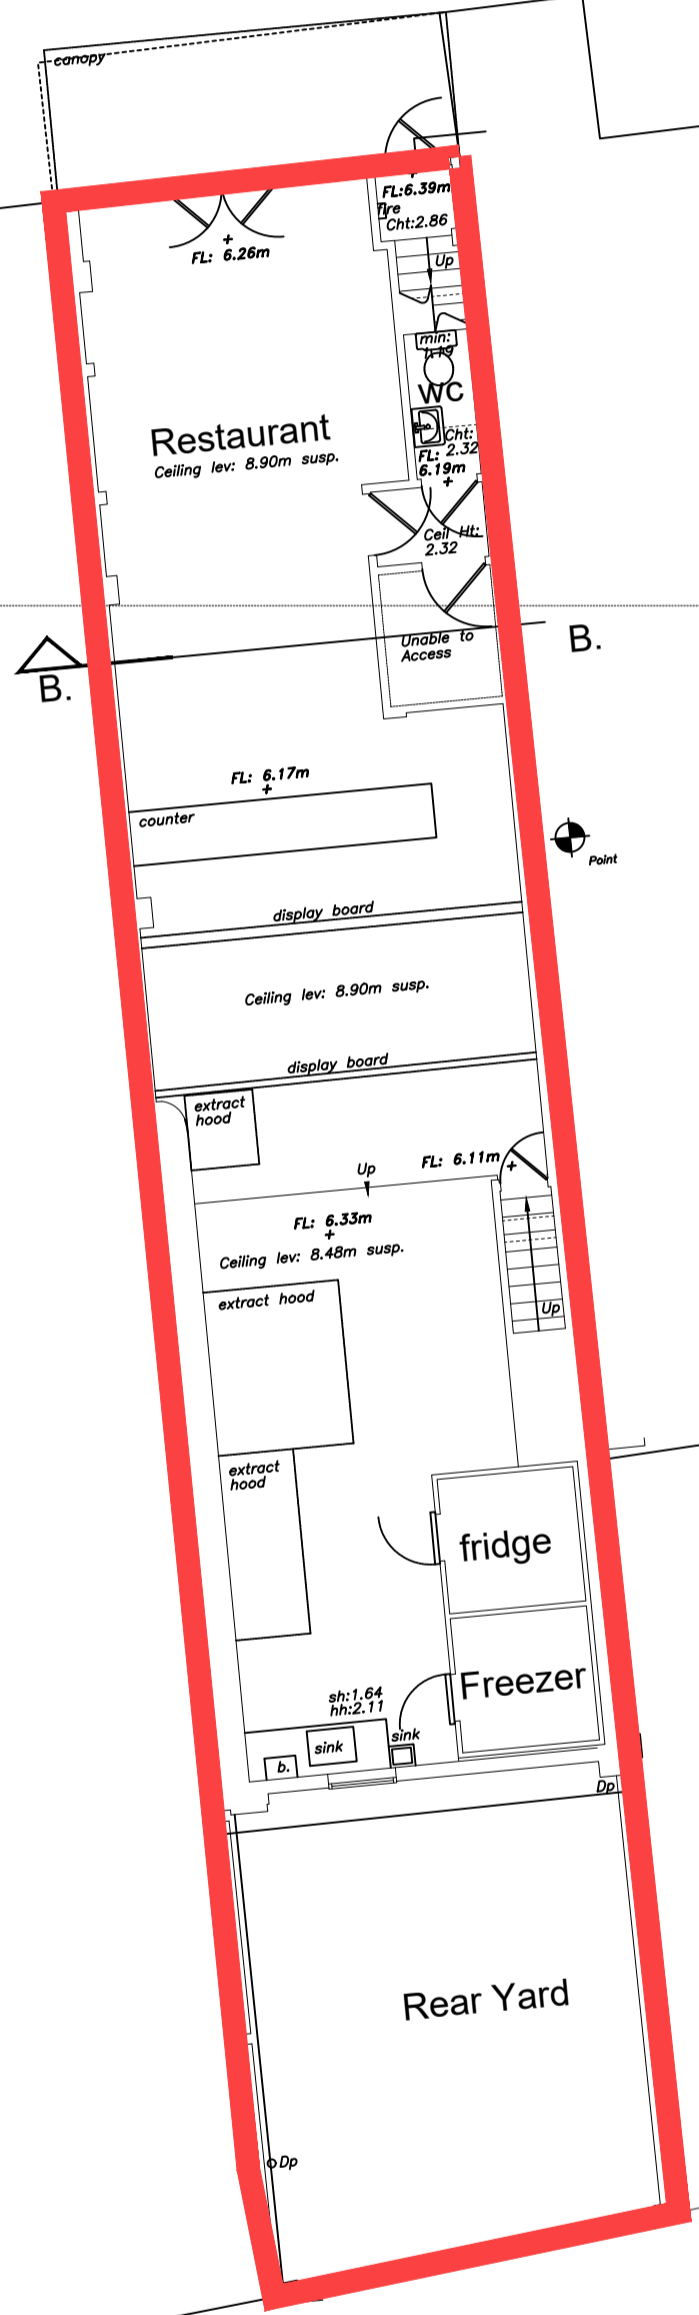

HALL BY THE SEA ROAD

80

100

N



Client	DS Group	
Project	Marine Terrace Margate	
Date	June 2023	
Drawn By	IG	
Drawing Title	Apartment Proposals	
Drawing Number	095-1000	
Scale	1:100	Current Revision
Paper	A1	B
Revision	Date	Description
-	17.05.2023	Initial Issue
A	26.05.2023	Initial Issue
B	08.06.2023	Planning

Do not Scale from this drawing other than for the purposes of assessment by a planning authority. Copyright of these drawings remains the property of Ian Garraway Architects Limited. Any discrepancies between drawings and/or Site should be highlighted immediately to the designer before proceeding works. Contractor to check all dimensions.