
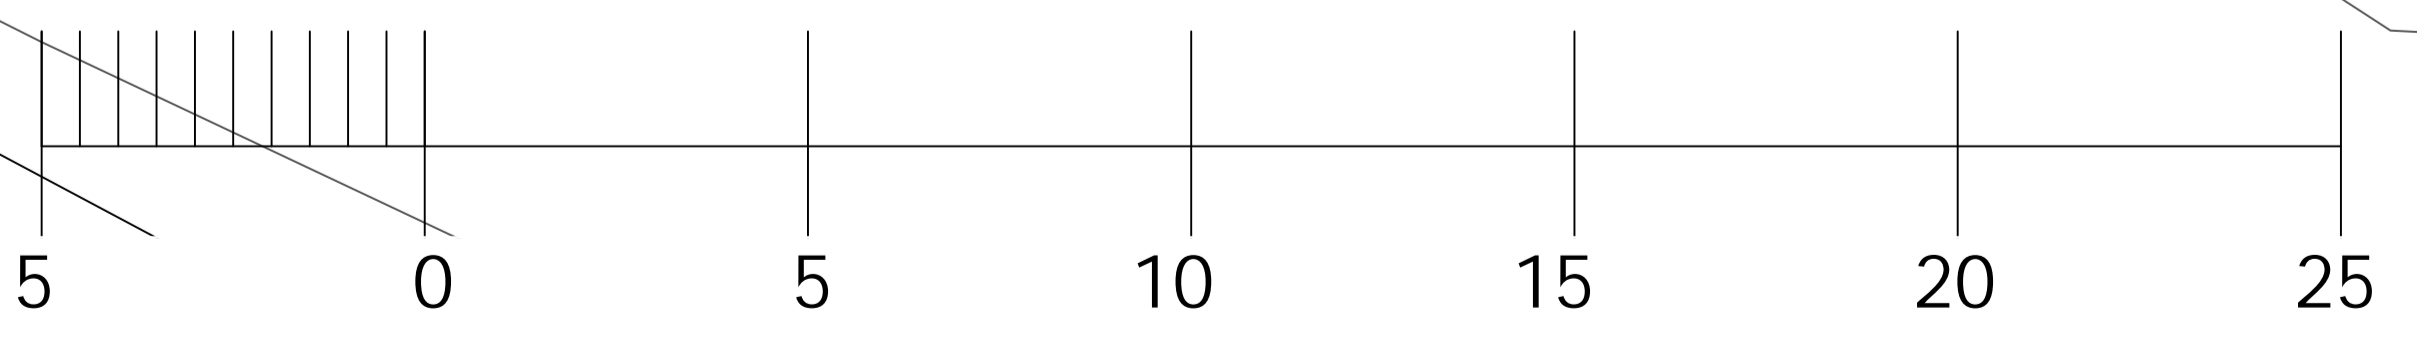


Floor Plan - Existing
PP-002-010-01
1:100@A1

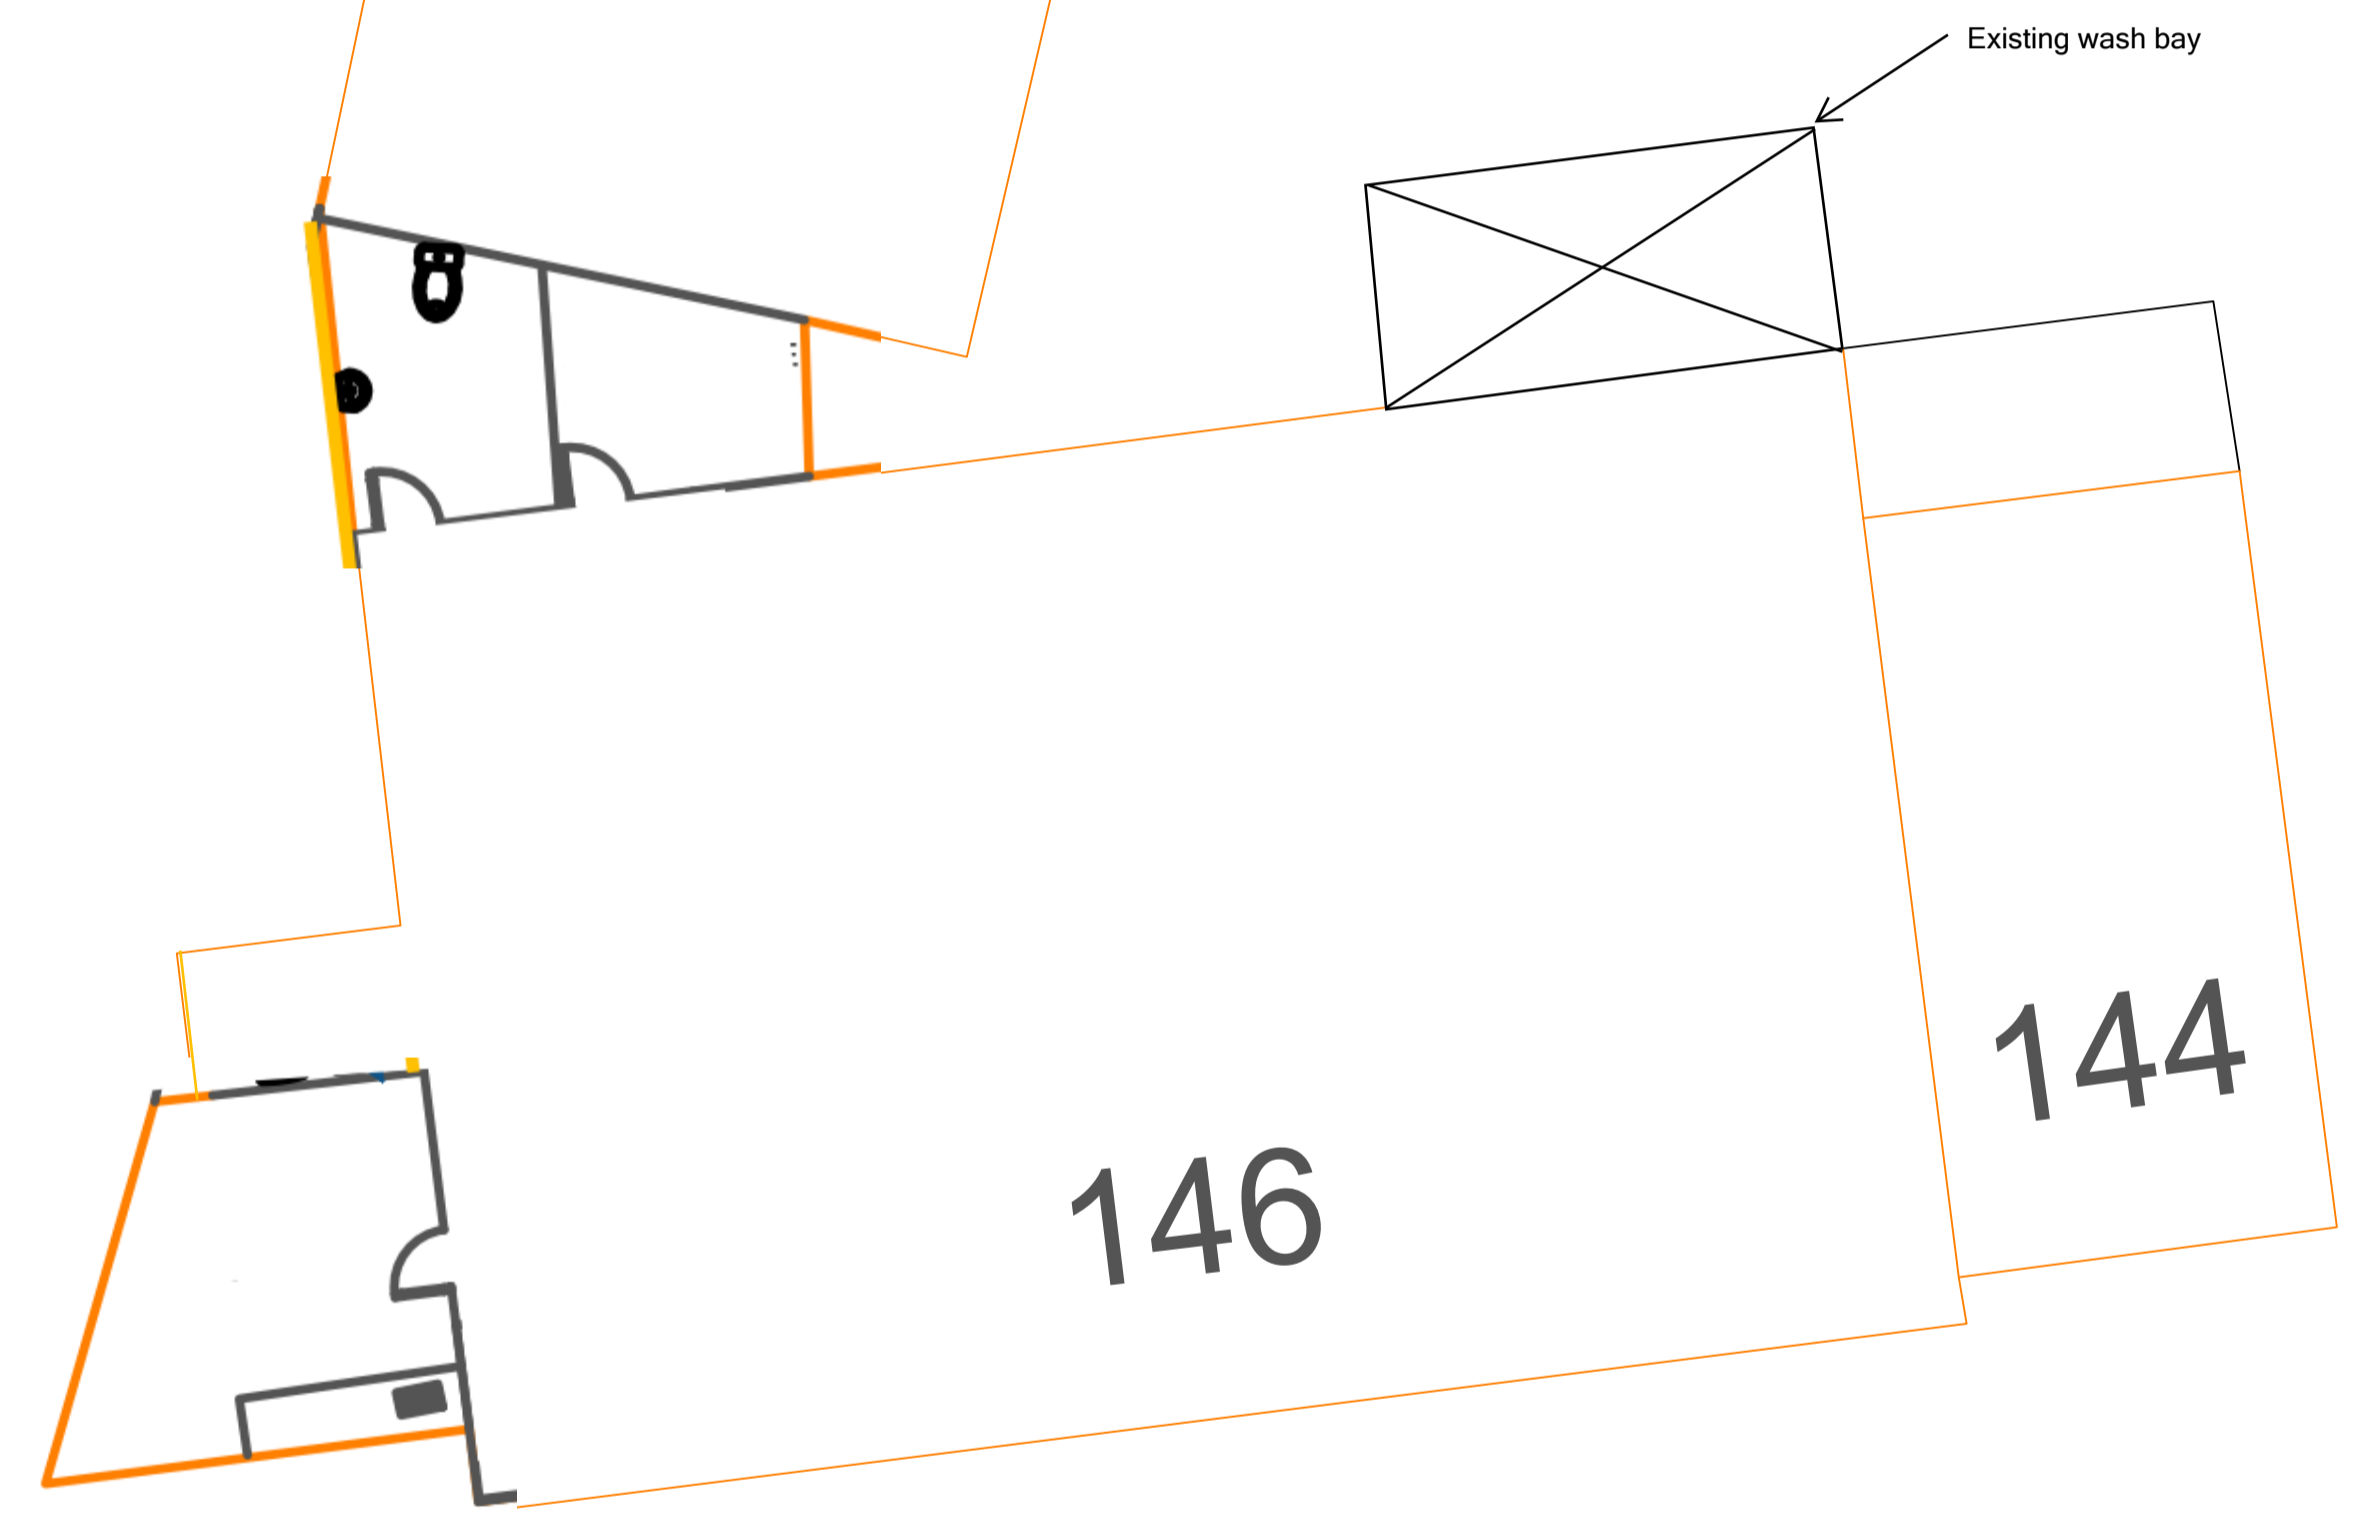

LB

45.2m