


A3


NORTH

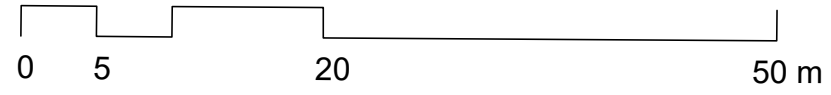

Half Moon Lane

New (second) Access
New (second) Access
New (second) Access

New post & rail fence with native hedging

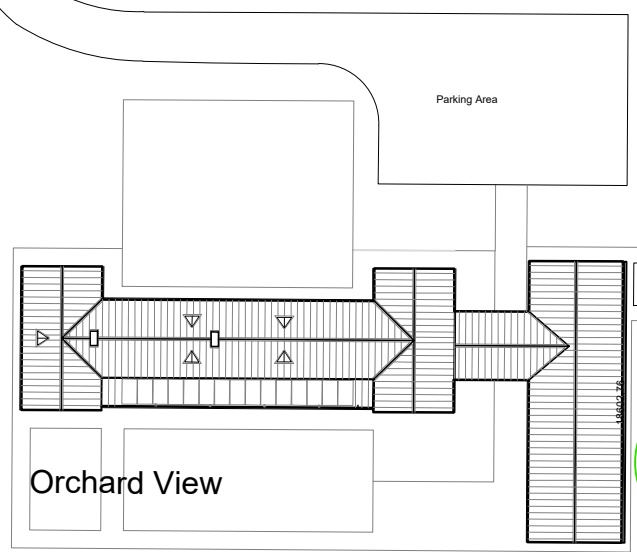

Orchard View

Parking Area

External enclosure Heat pumps

Applicants:
Mr & Mrs Darbyshire

PROJECT Erection of a detached garage and garden/bicycle store at Orchard View, Half moon lane, Capel, TN11 0PS.

DRAWING TITLE BLOCK PLAN

DATE Jan 2024

SCALE 1:500 @ A3

Drawing No. OV.01.01/24

Revision A