




Section A-A

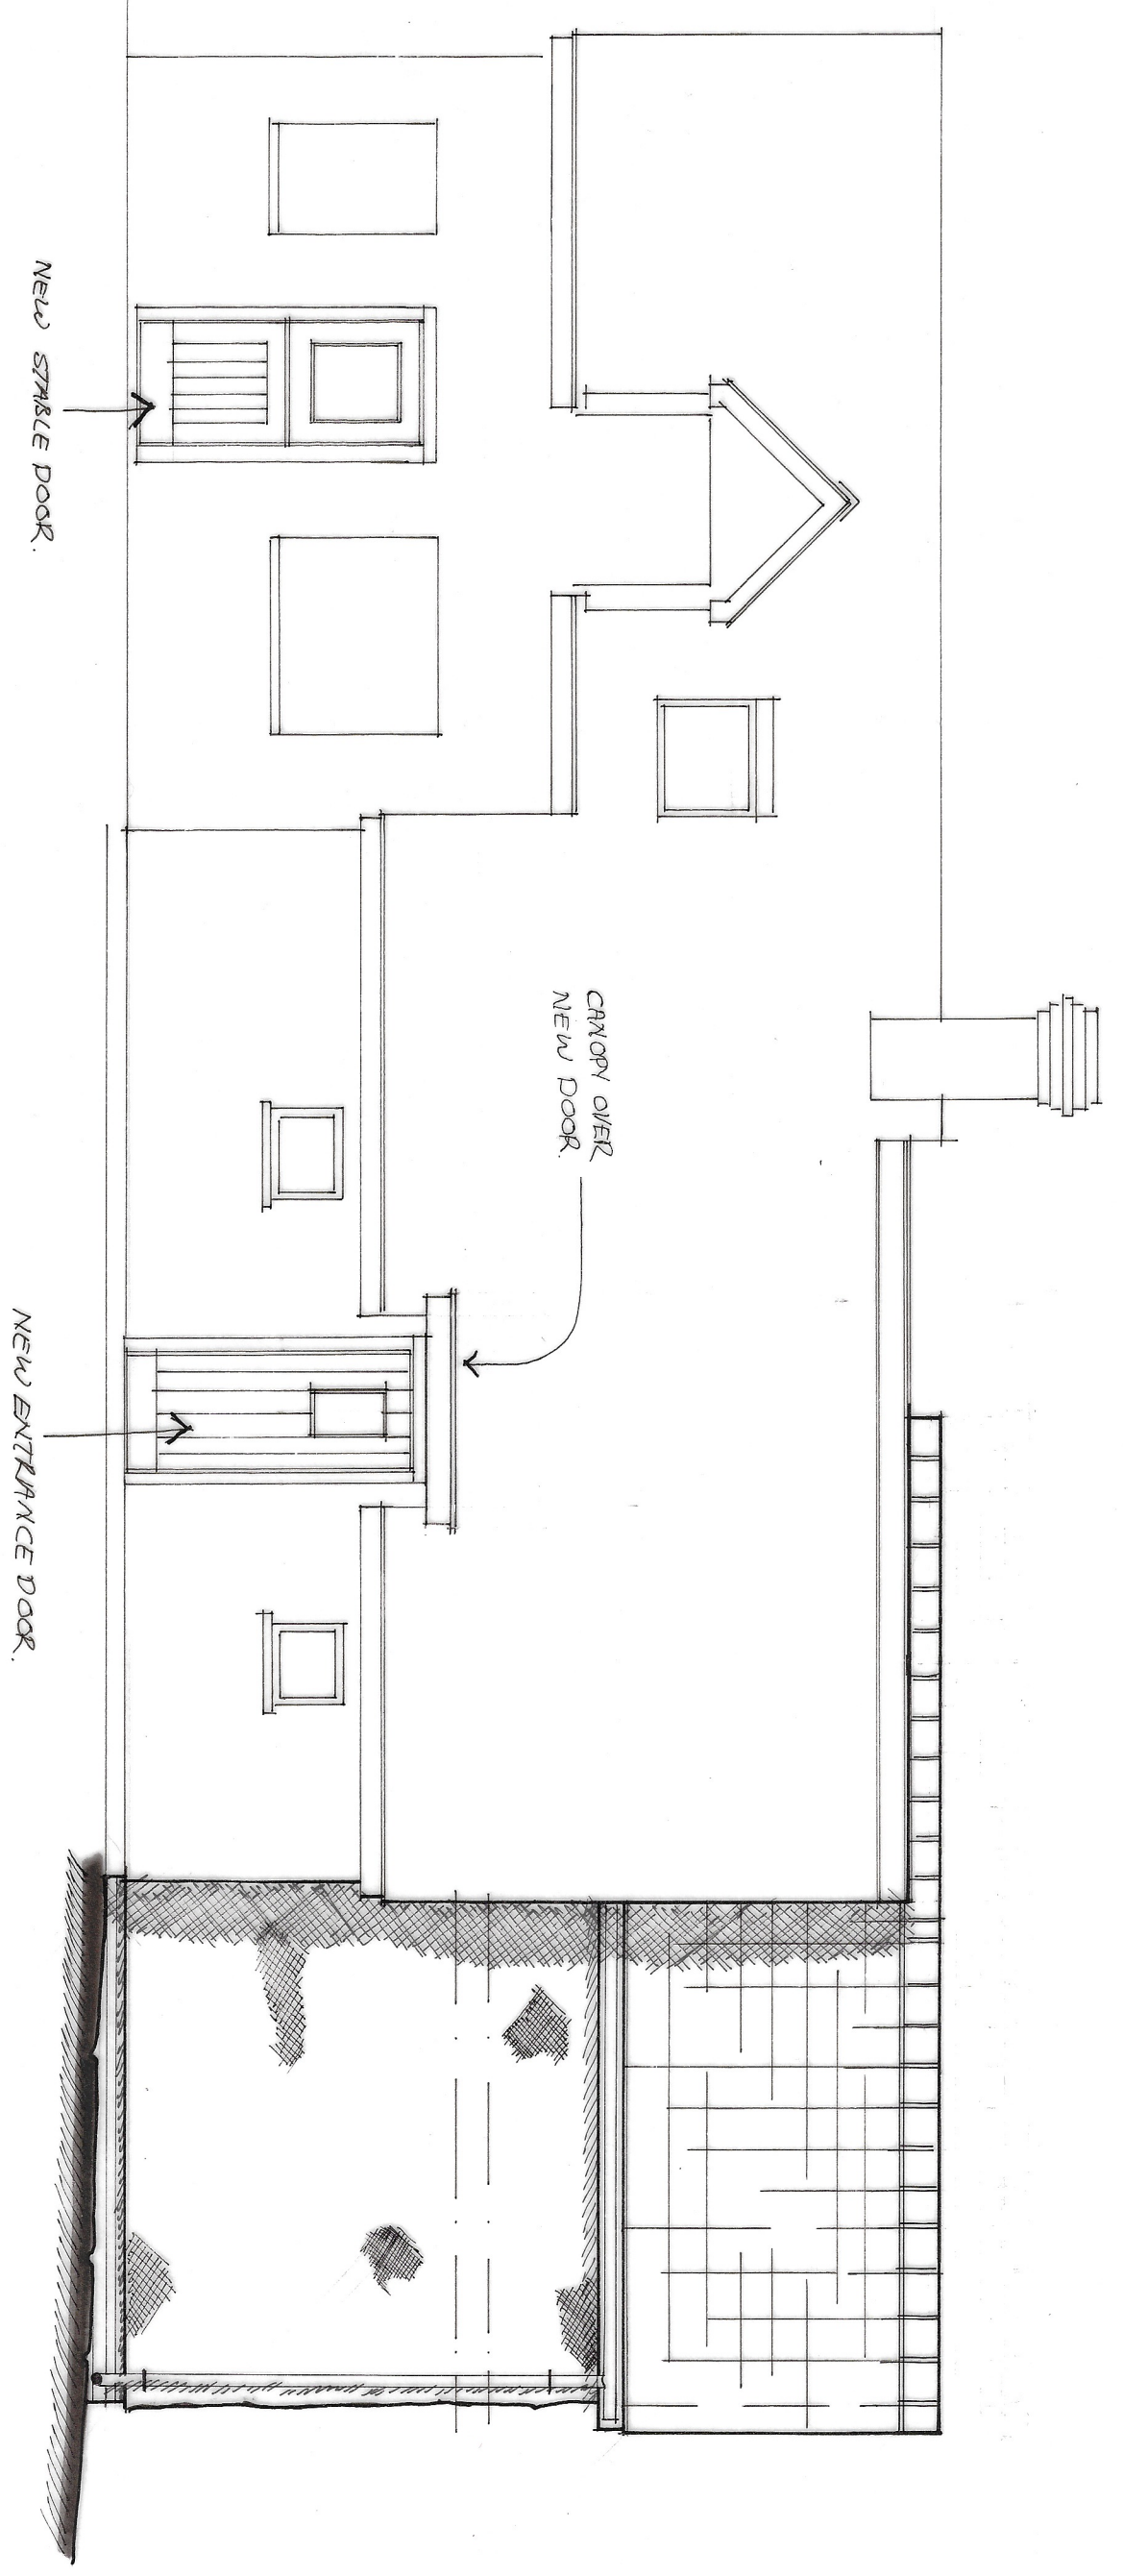

South-West

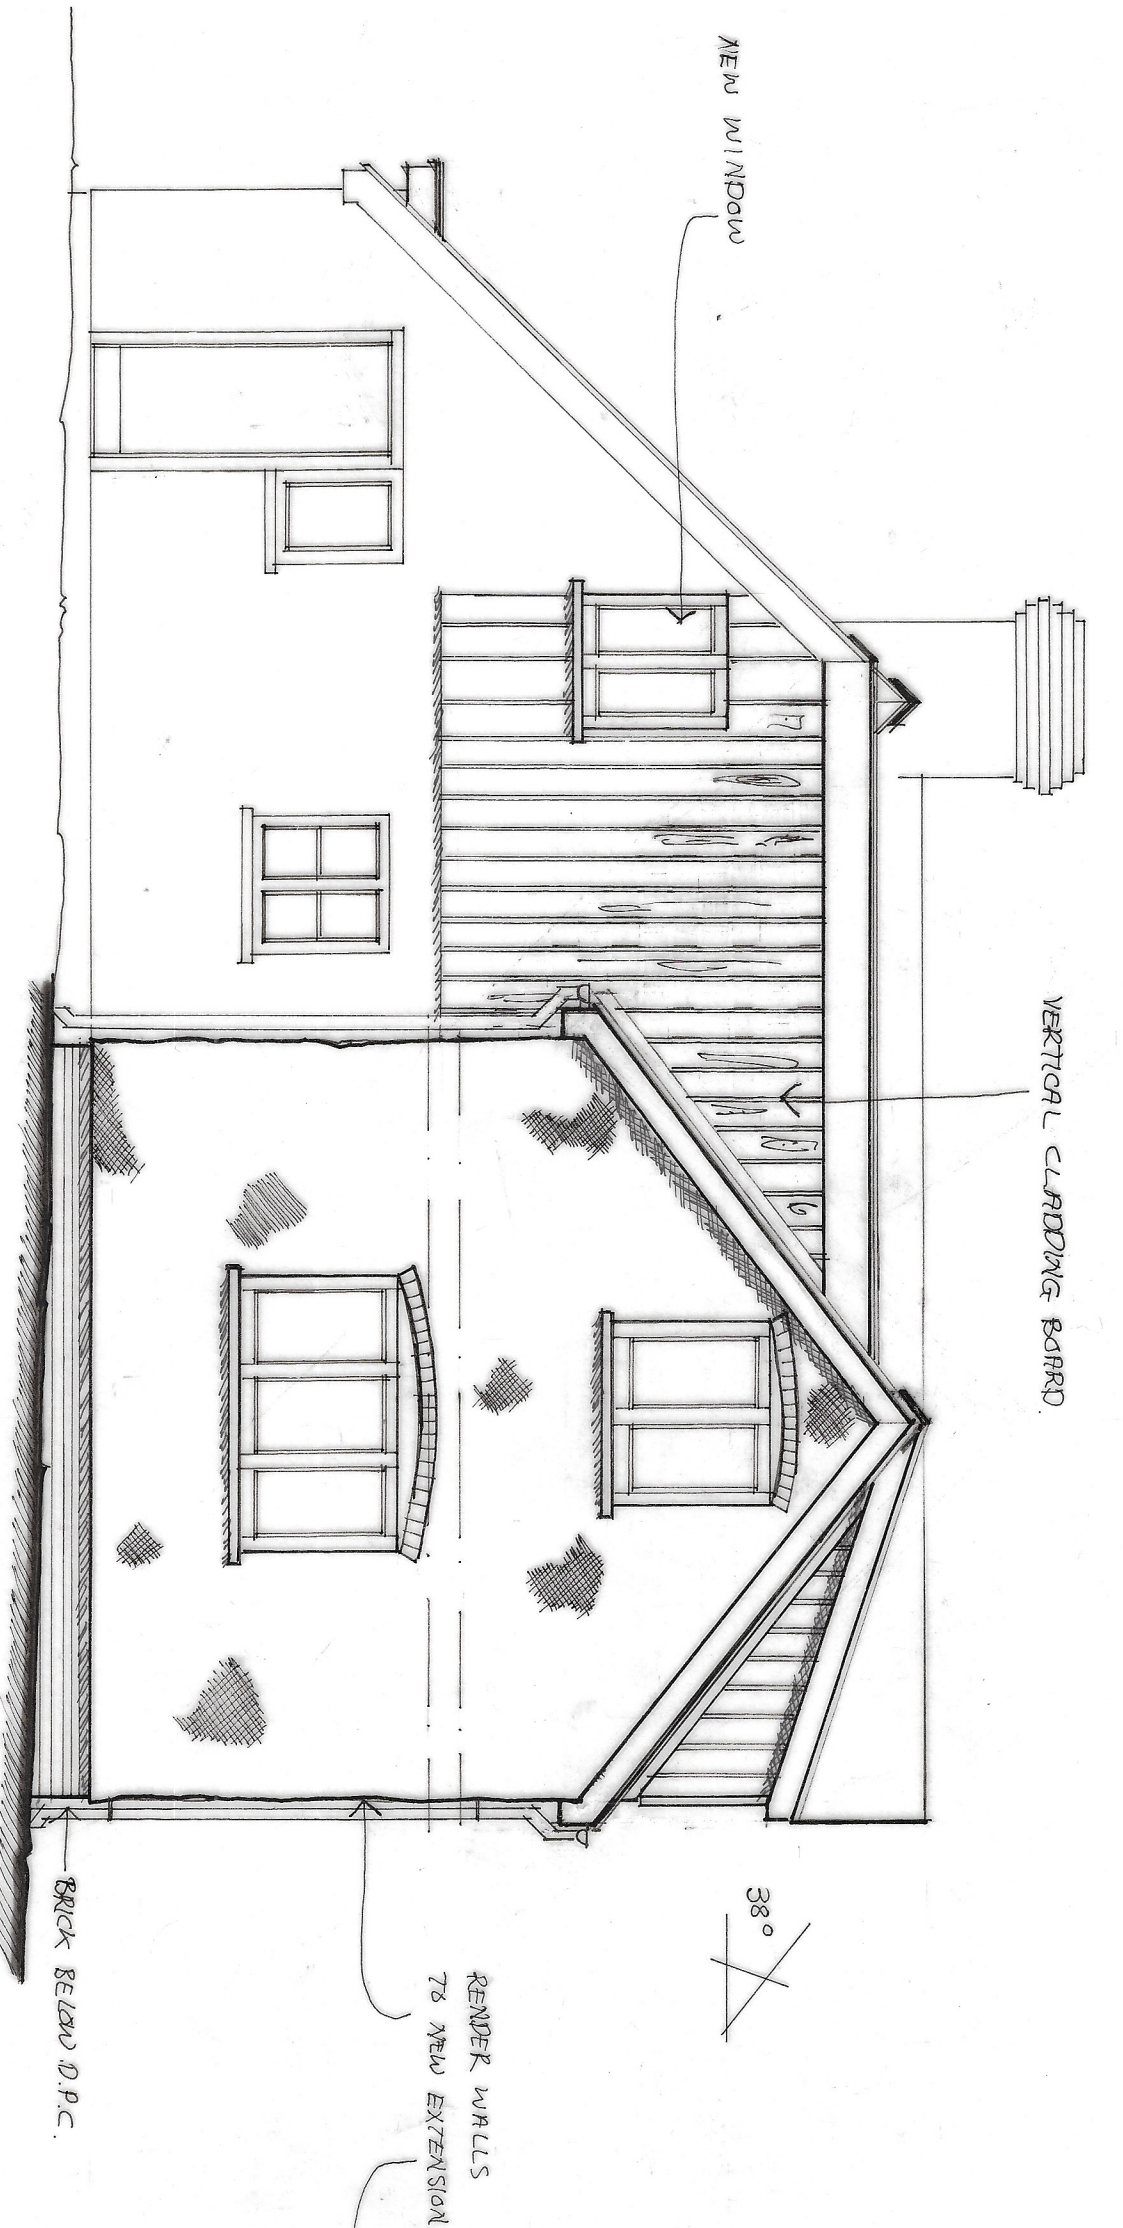

South-East

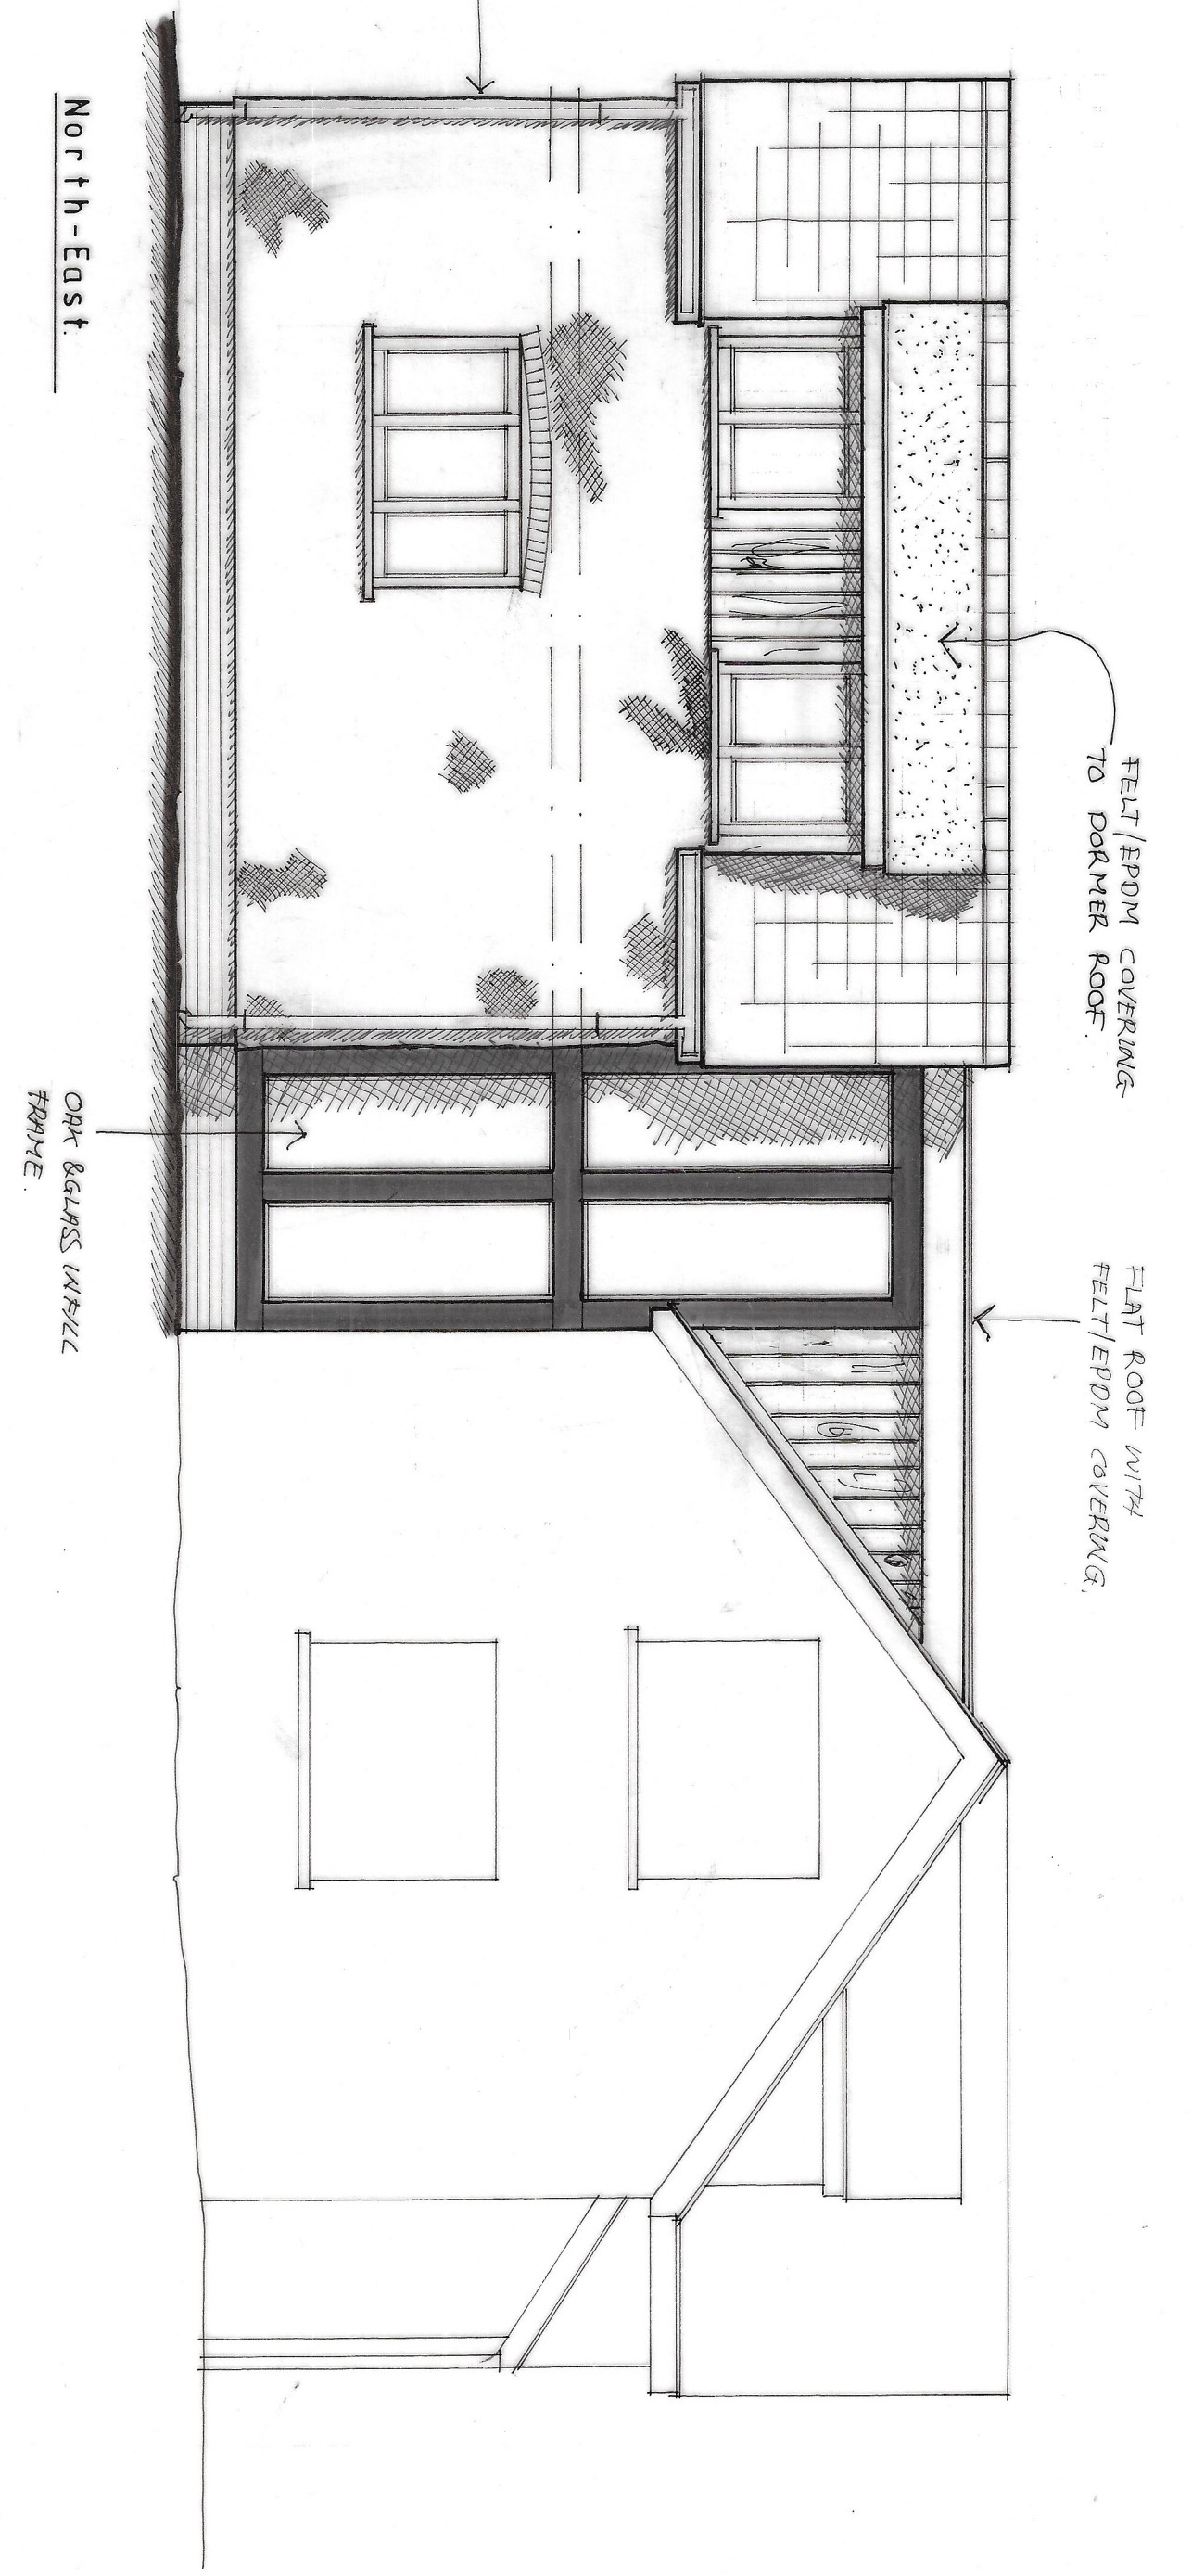

North-East

WILKINES
ARCHITECTURAL SERVICES
Gareth C. Davies
The Brookies,
Craven Arms,
Shropshire.

01588 640099
07899 961930
g.davies@wilkinesthames.co.uk
www.wilkinesthames.co.uk

Job: The Brookies,
Craven Arms,
Shropshire.

Client: Mr. & Mrs. M. Alderson.

Title: Proposed Elevations.

Scale: 1:50.

Date: July 2023.

Dr. No.: 22/158/C.