





Section B-B

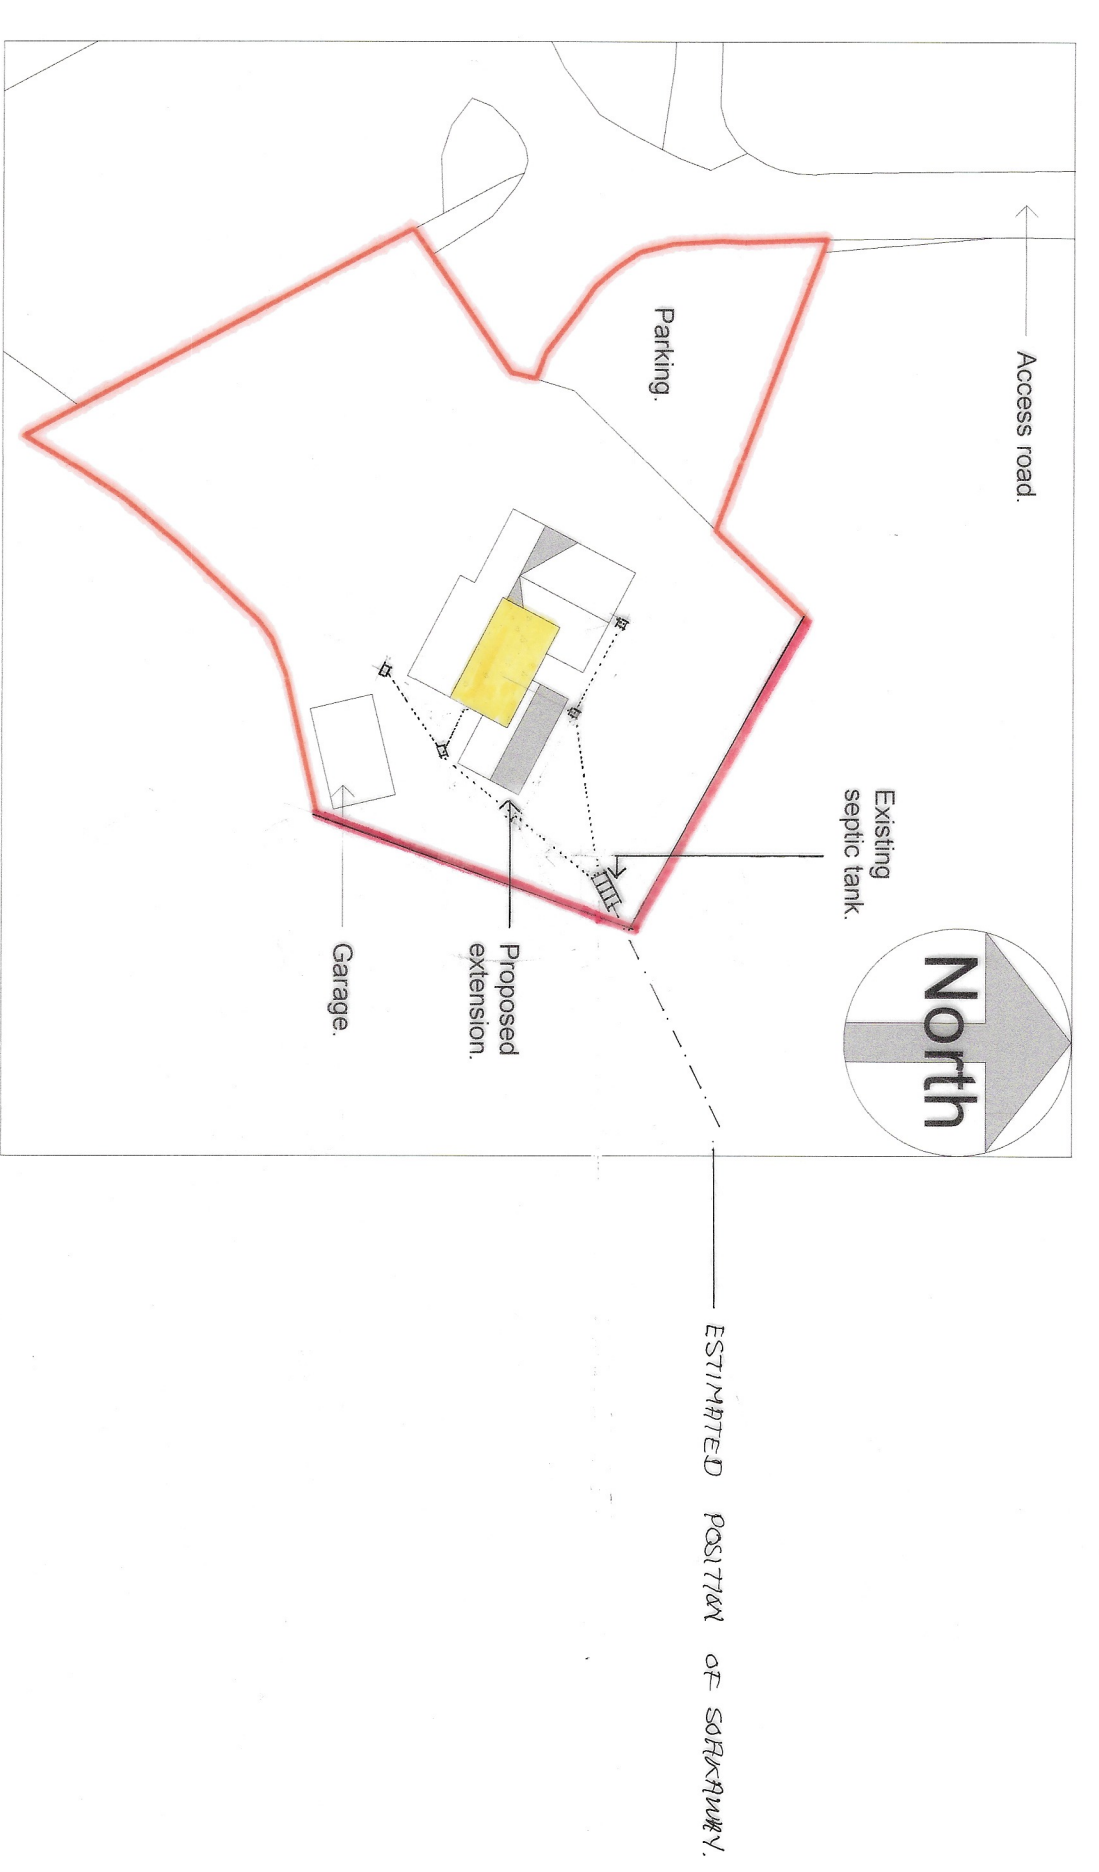

Site
1 : 500

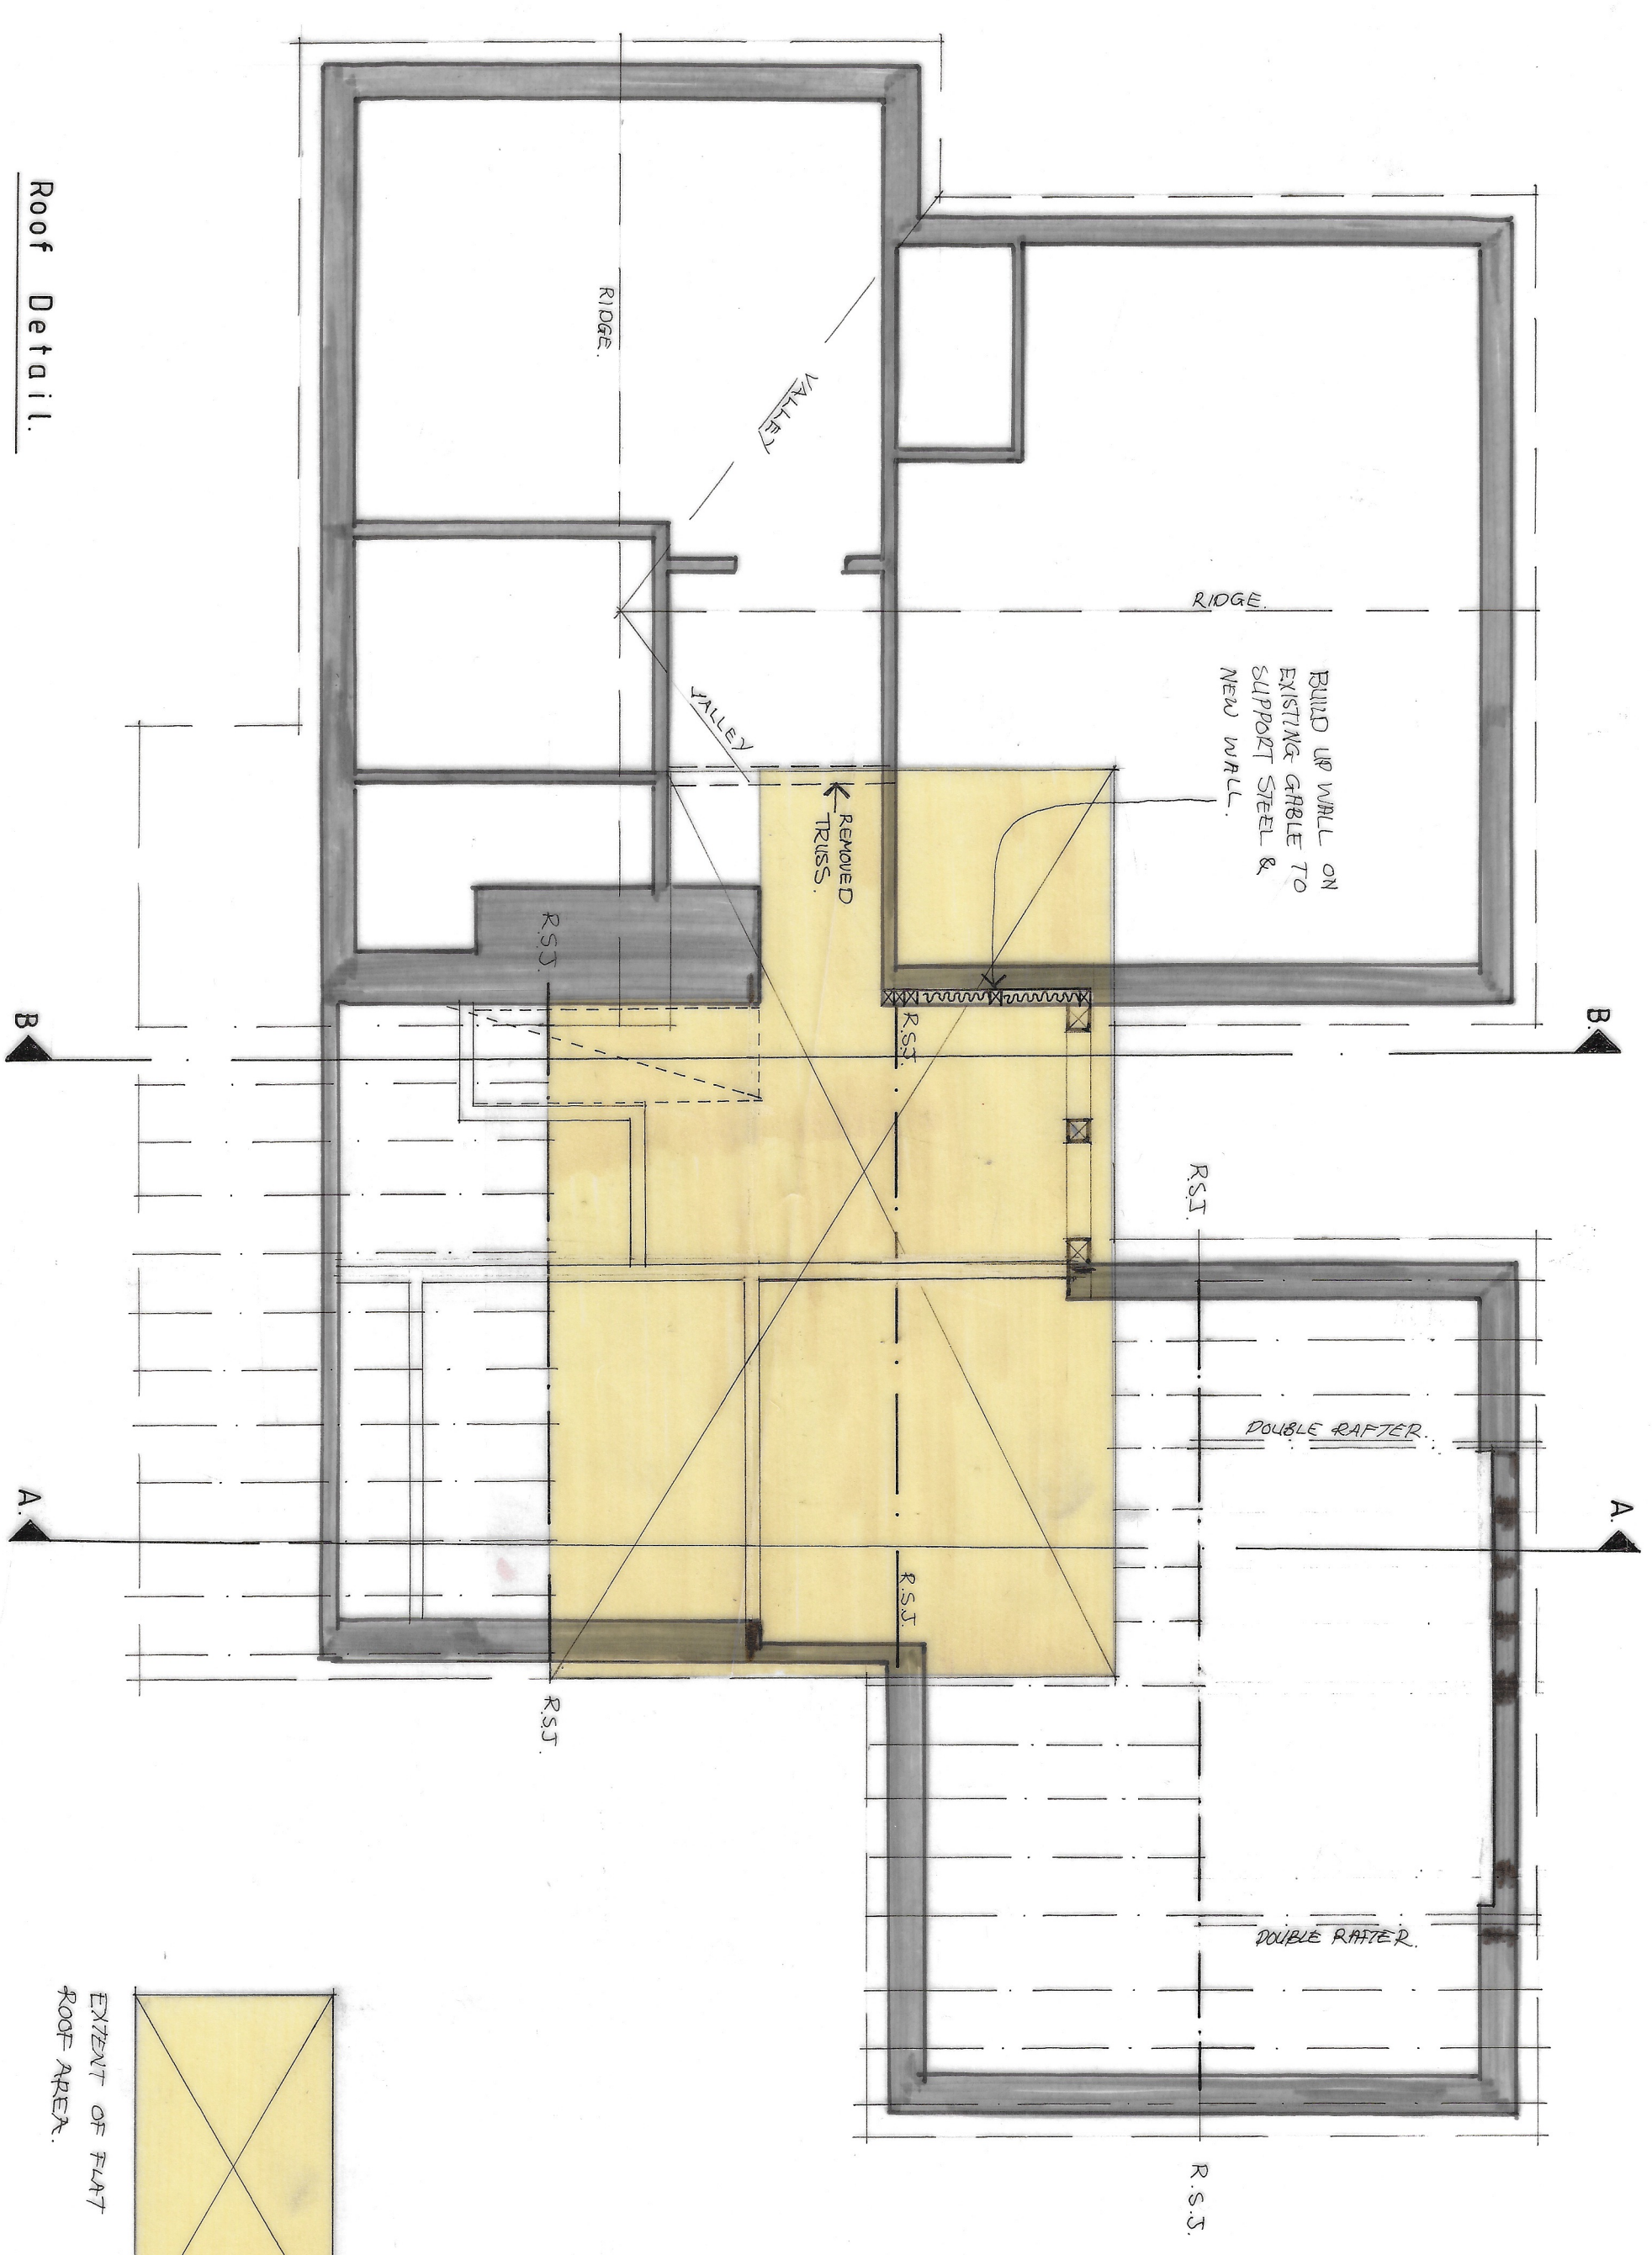


Roof Detail

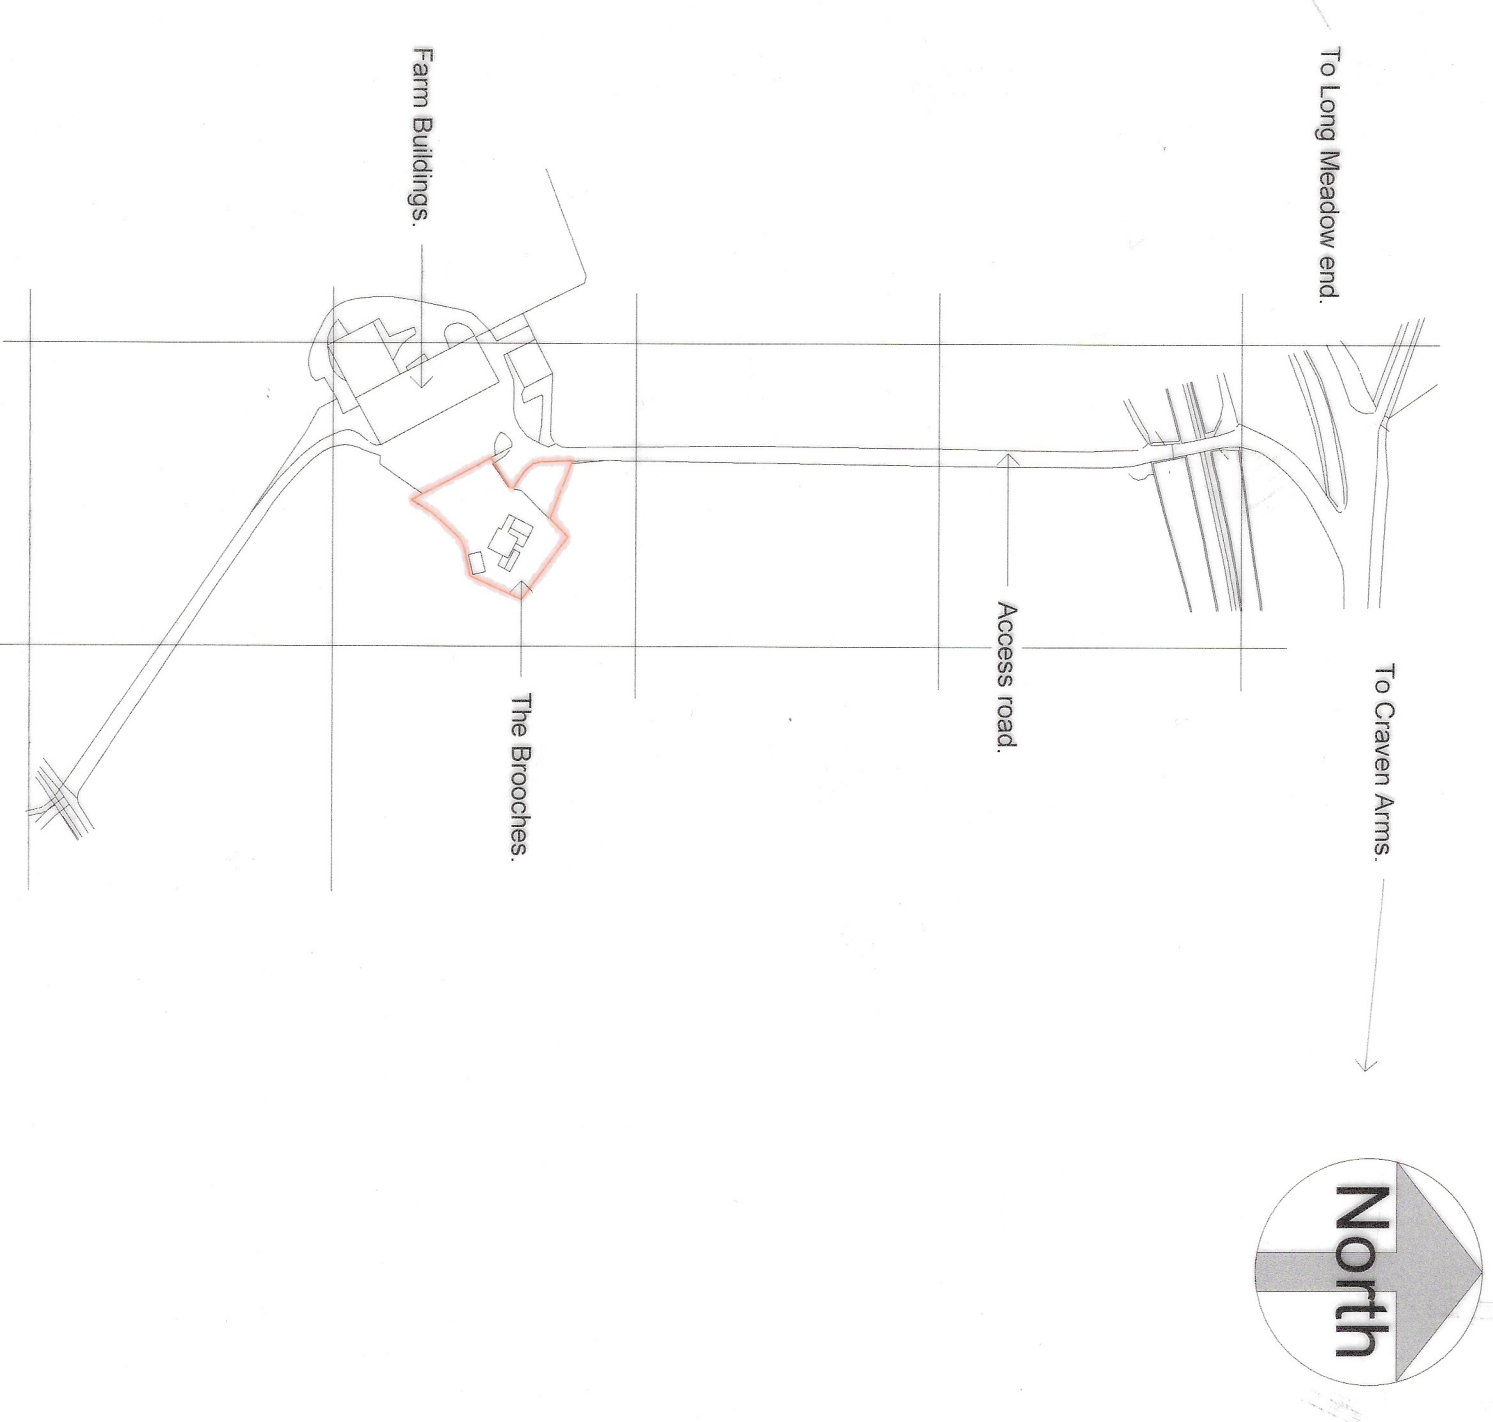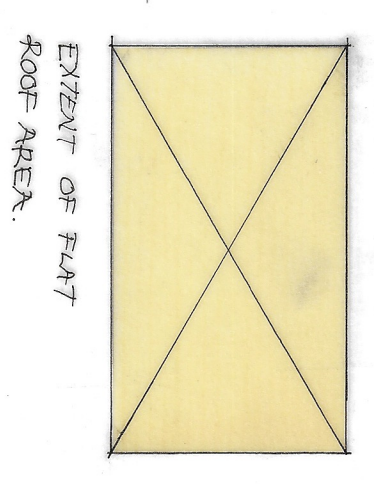

Location
1 : 2500

Based on Ordnance Survey mapping.
Licence No. 100035305

 <p>MKLINES ARCHITECTURAL SERVICES Garth C. Davies</p>	<p>1st Floor, Skelw Road, Craven Arms, SY7 8JZ Shropshire</p>	<p>01588-640099 07399-961920 gpd@mklines.co.uk www.mklines.co.uk</p>
	<p>Job: The Brooches, Craven Arms, Shropshire.</p>	<p>Client: Mr & Mrs. M Alderson.</p>
<p>Scale: 1:50.</p>	<p>Date: July 2023.</p>	<p>Dr. No.: 22/158/E.</p>