




North - West:

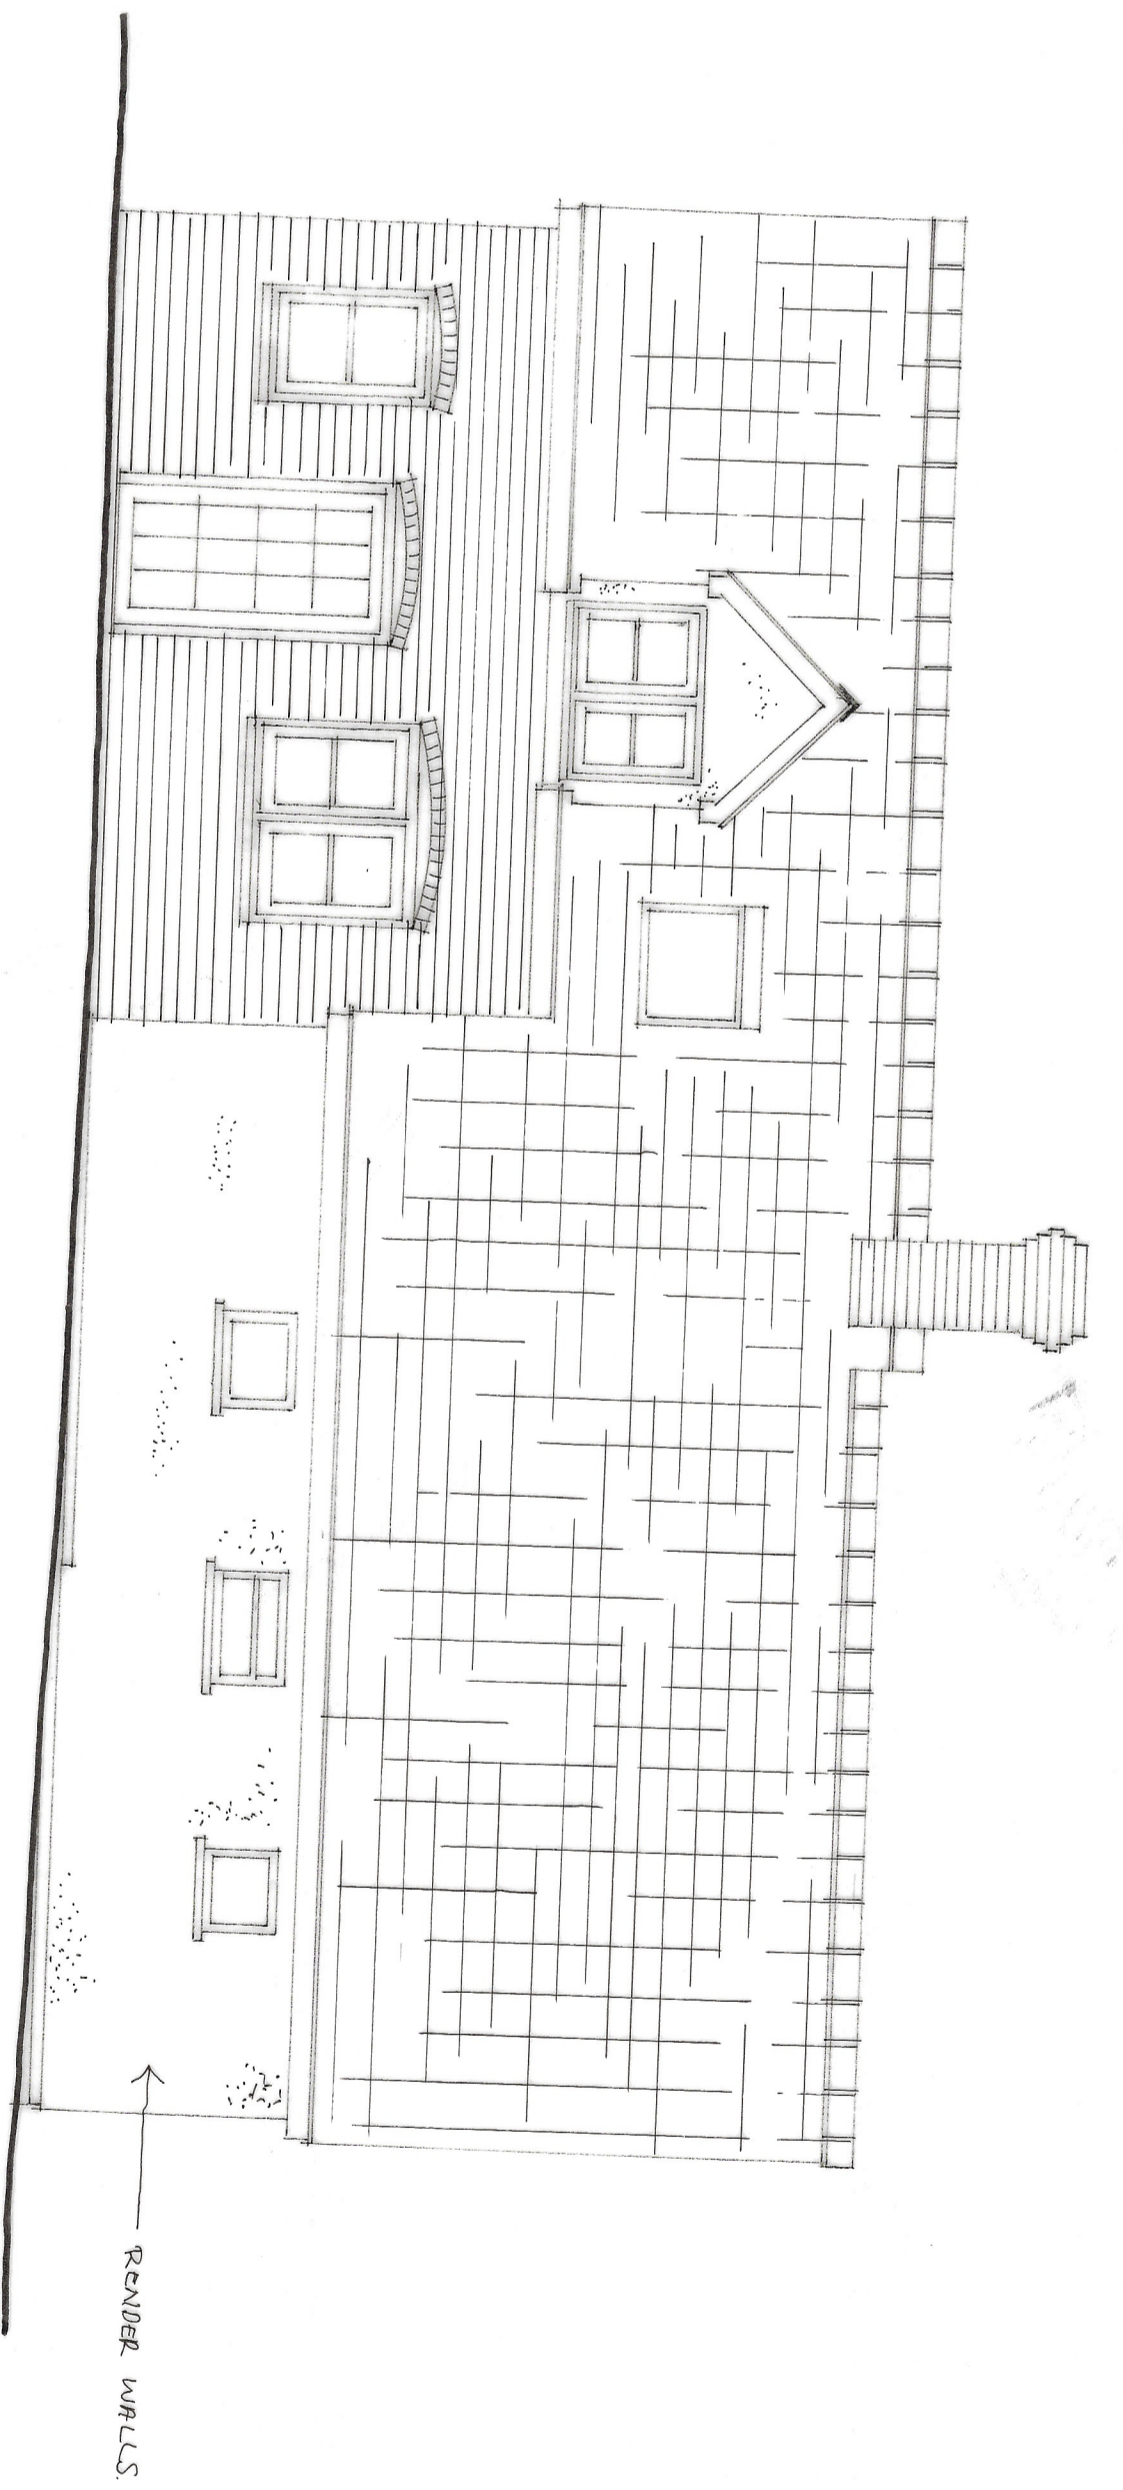

South - West

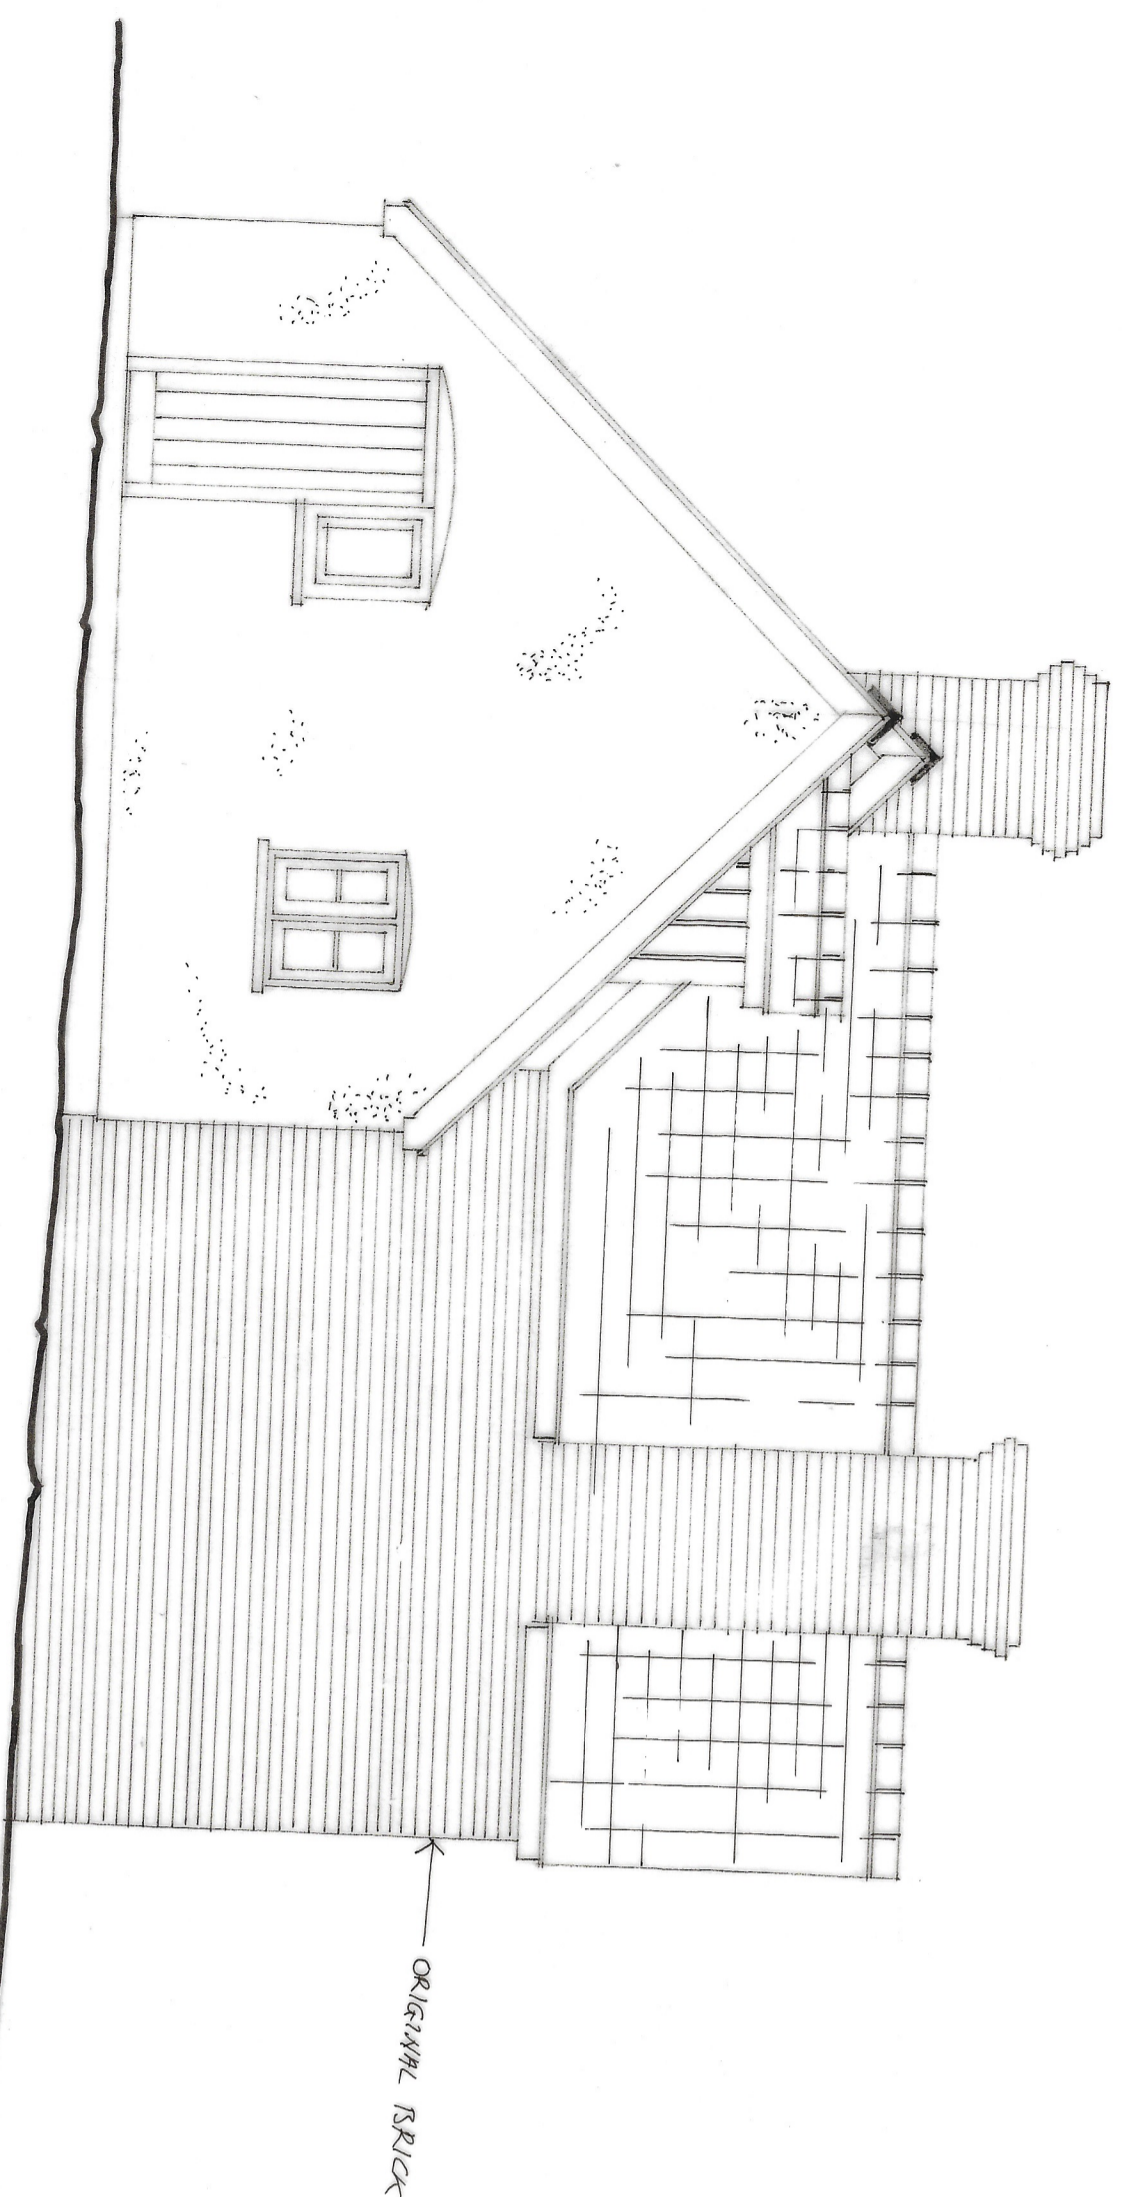

South - East

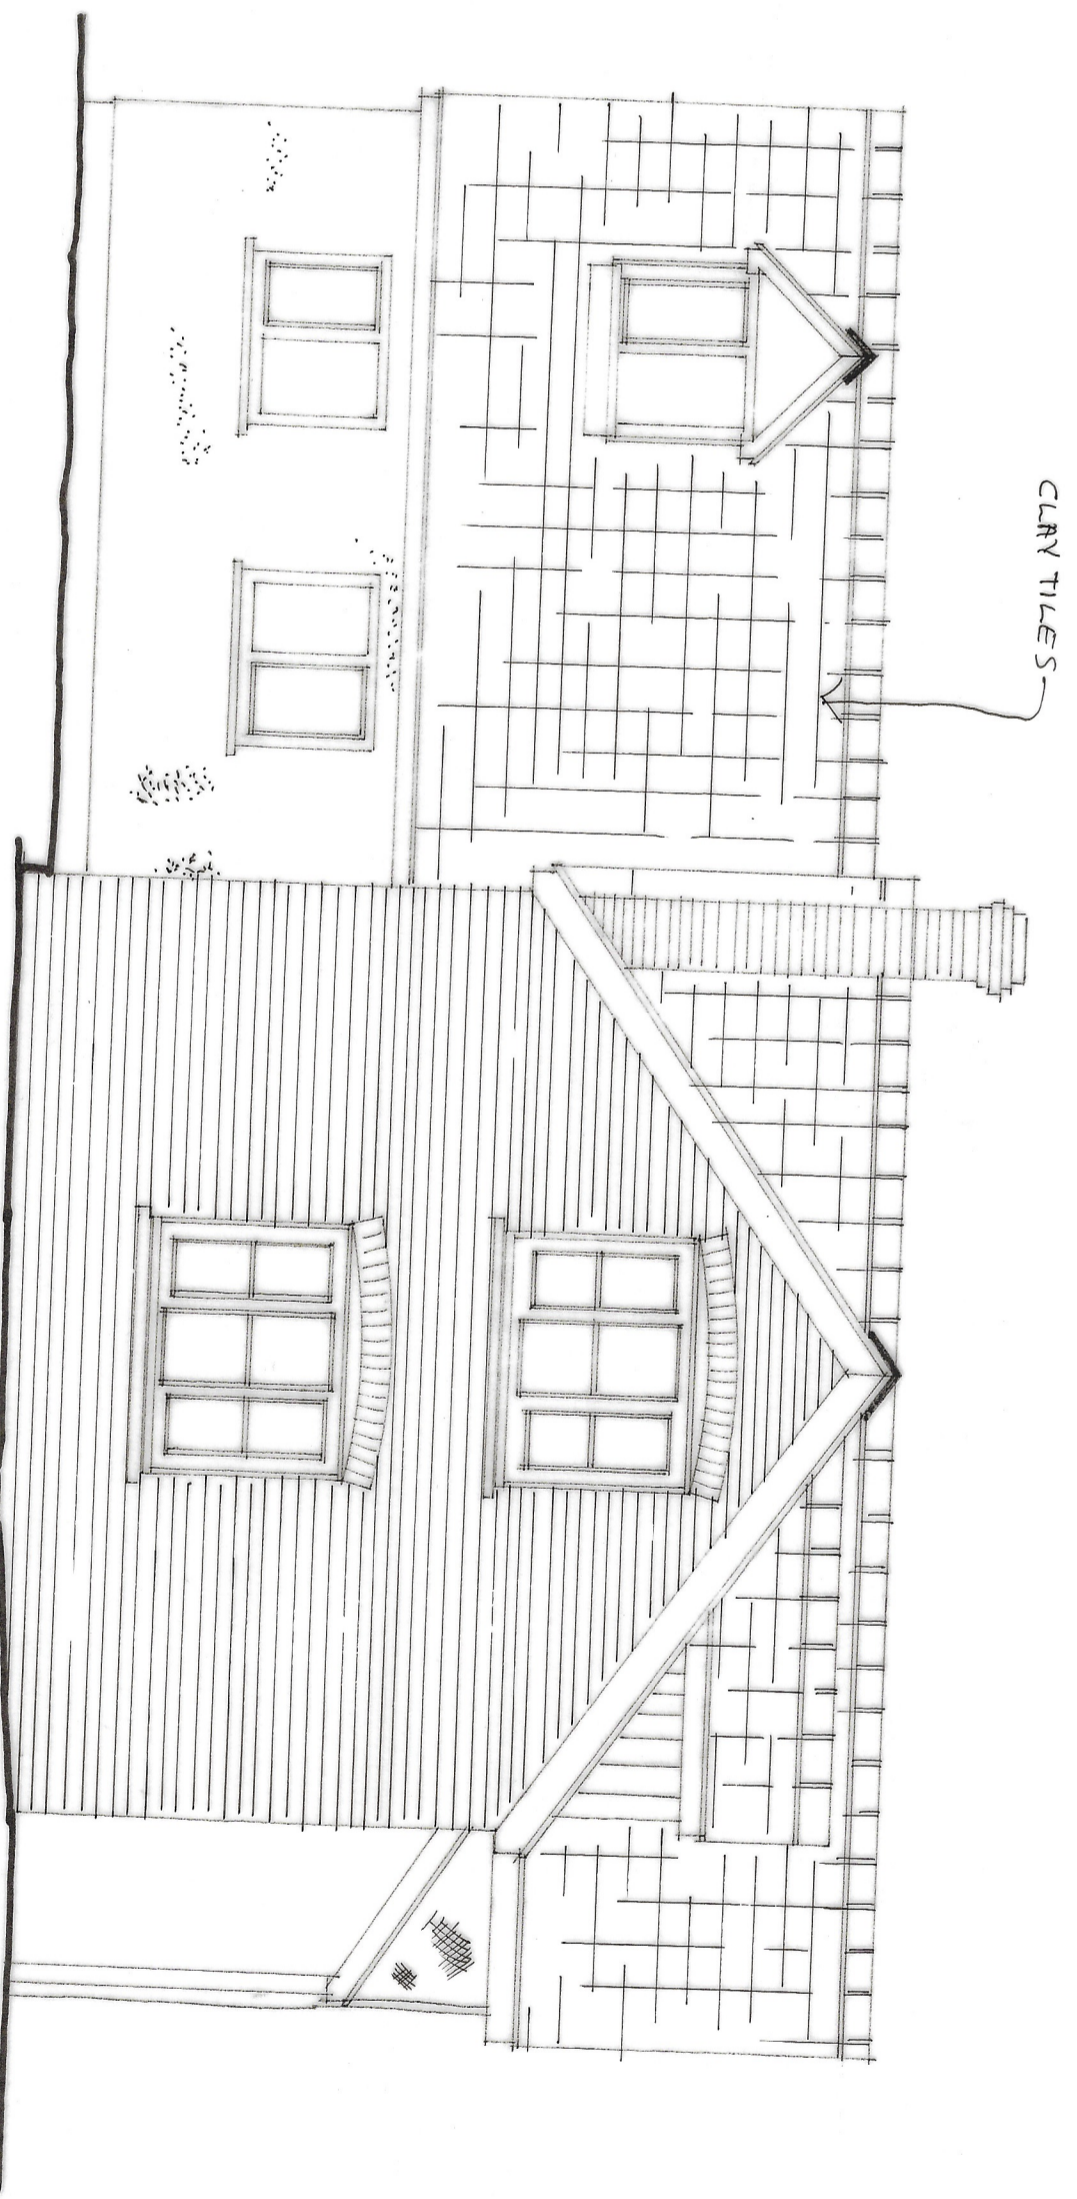

North - East

WYKLINES
ARCHITECTURAL SERVICES
Garrett C. Davies
The Belfry,
School Road,
Craven Arms,
Shropshire, SY7 8JZ
01588 640099
07899 961920
gced@wyklines.co.uk
www.wyklines.co.uk

Job: The Brooches, Craven Arms, Shropshire.

Client: Mr. & Mrs. M. Alderson.

Title: Existing Elevations.

Scale: 1:50.

Date: July 2023.

Dr.No.: 22/158/A.