



Ground Floor Layout

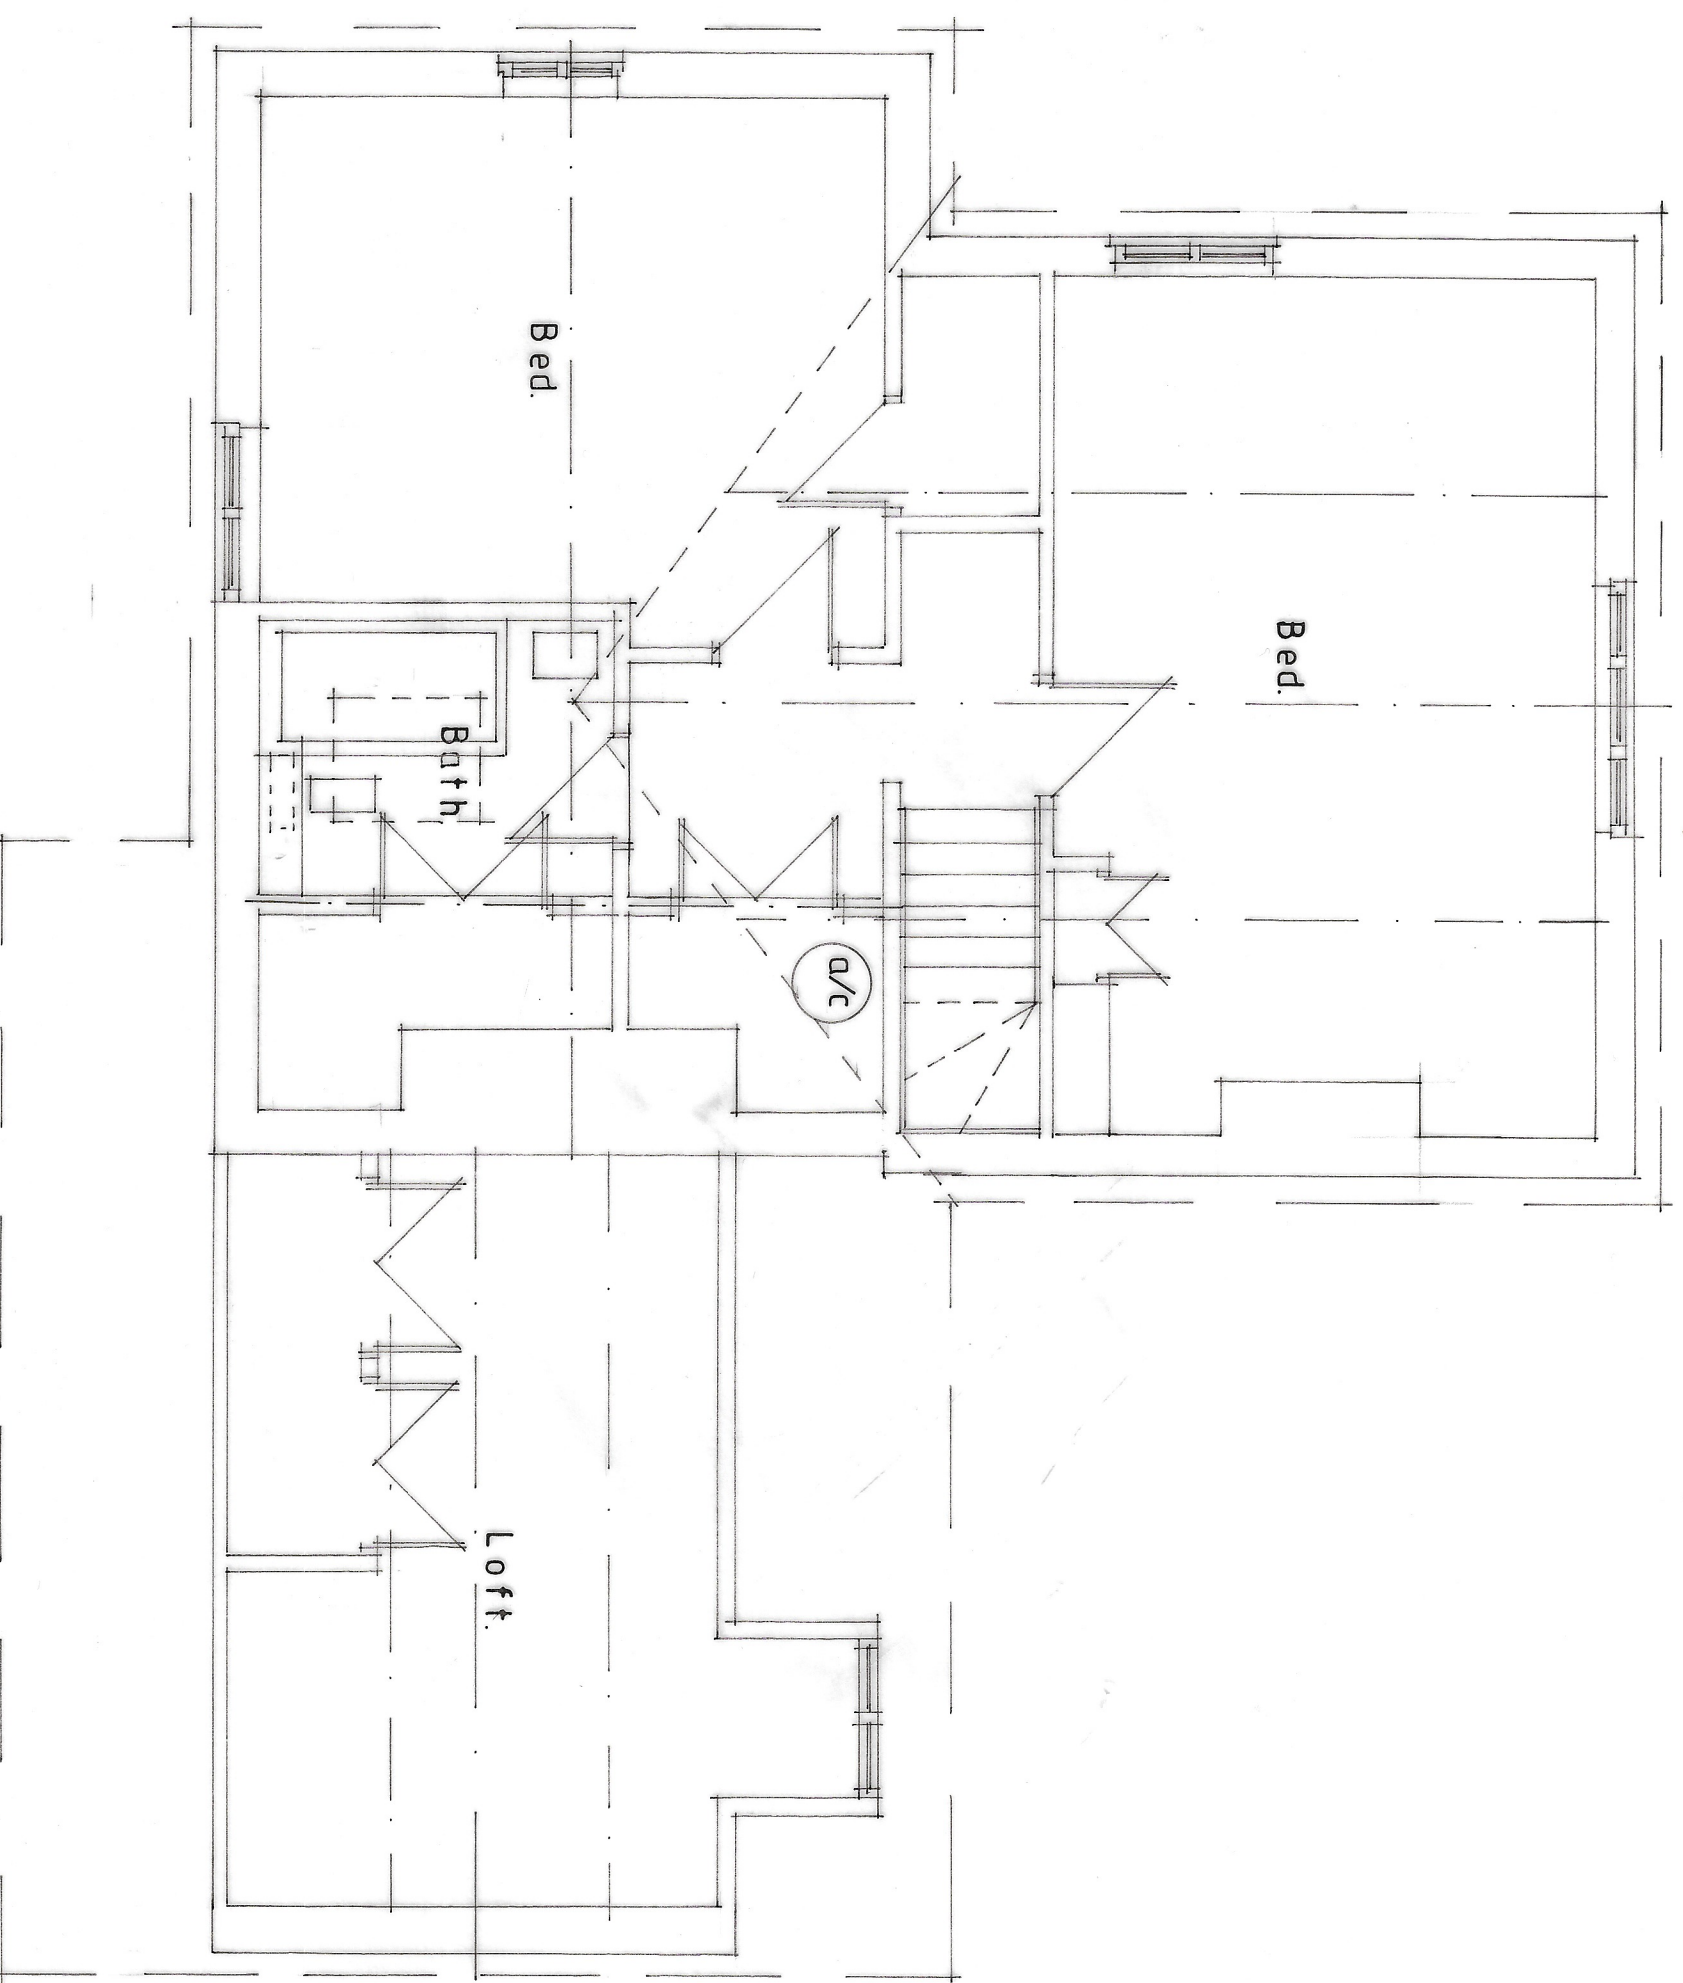

First Floor Layout

 <p><b>MKLINES Ltd</b> ARCHITECTURAL SERVICES</p>	
<p>Garrett C. Davies Two Rooms, School Road, Craven Arms, Shropshire, SY7 9JQ</p>	
<p>01588 640099 07899 961920 gav@mklines.co.uk www.mklines.co.uk</p>	
Job:	The Brooches, Craven Arms, Shropshire.
Client:	Mr. & Mrs. M. Alderson.
Title:	Existing Layouts.
Scale:	1:50.
Date:	July 2023
Dr. No.:	22/158/1B.