


JOB	Proposed extension	AT	Oak Tree Cottage, Mill Lane, Kemberton, Shifnal, TF11 9LU	FOR	Mr. & Mrs. A. Chatham
DATE	09/01/24	SCALE	1:100	DRWG. NO.	24/01/09

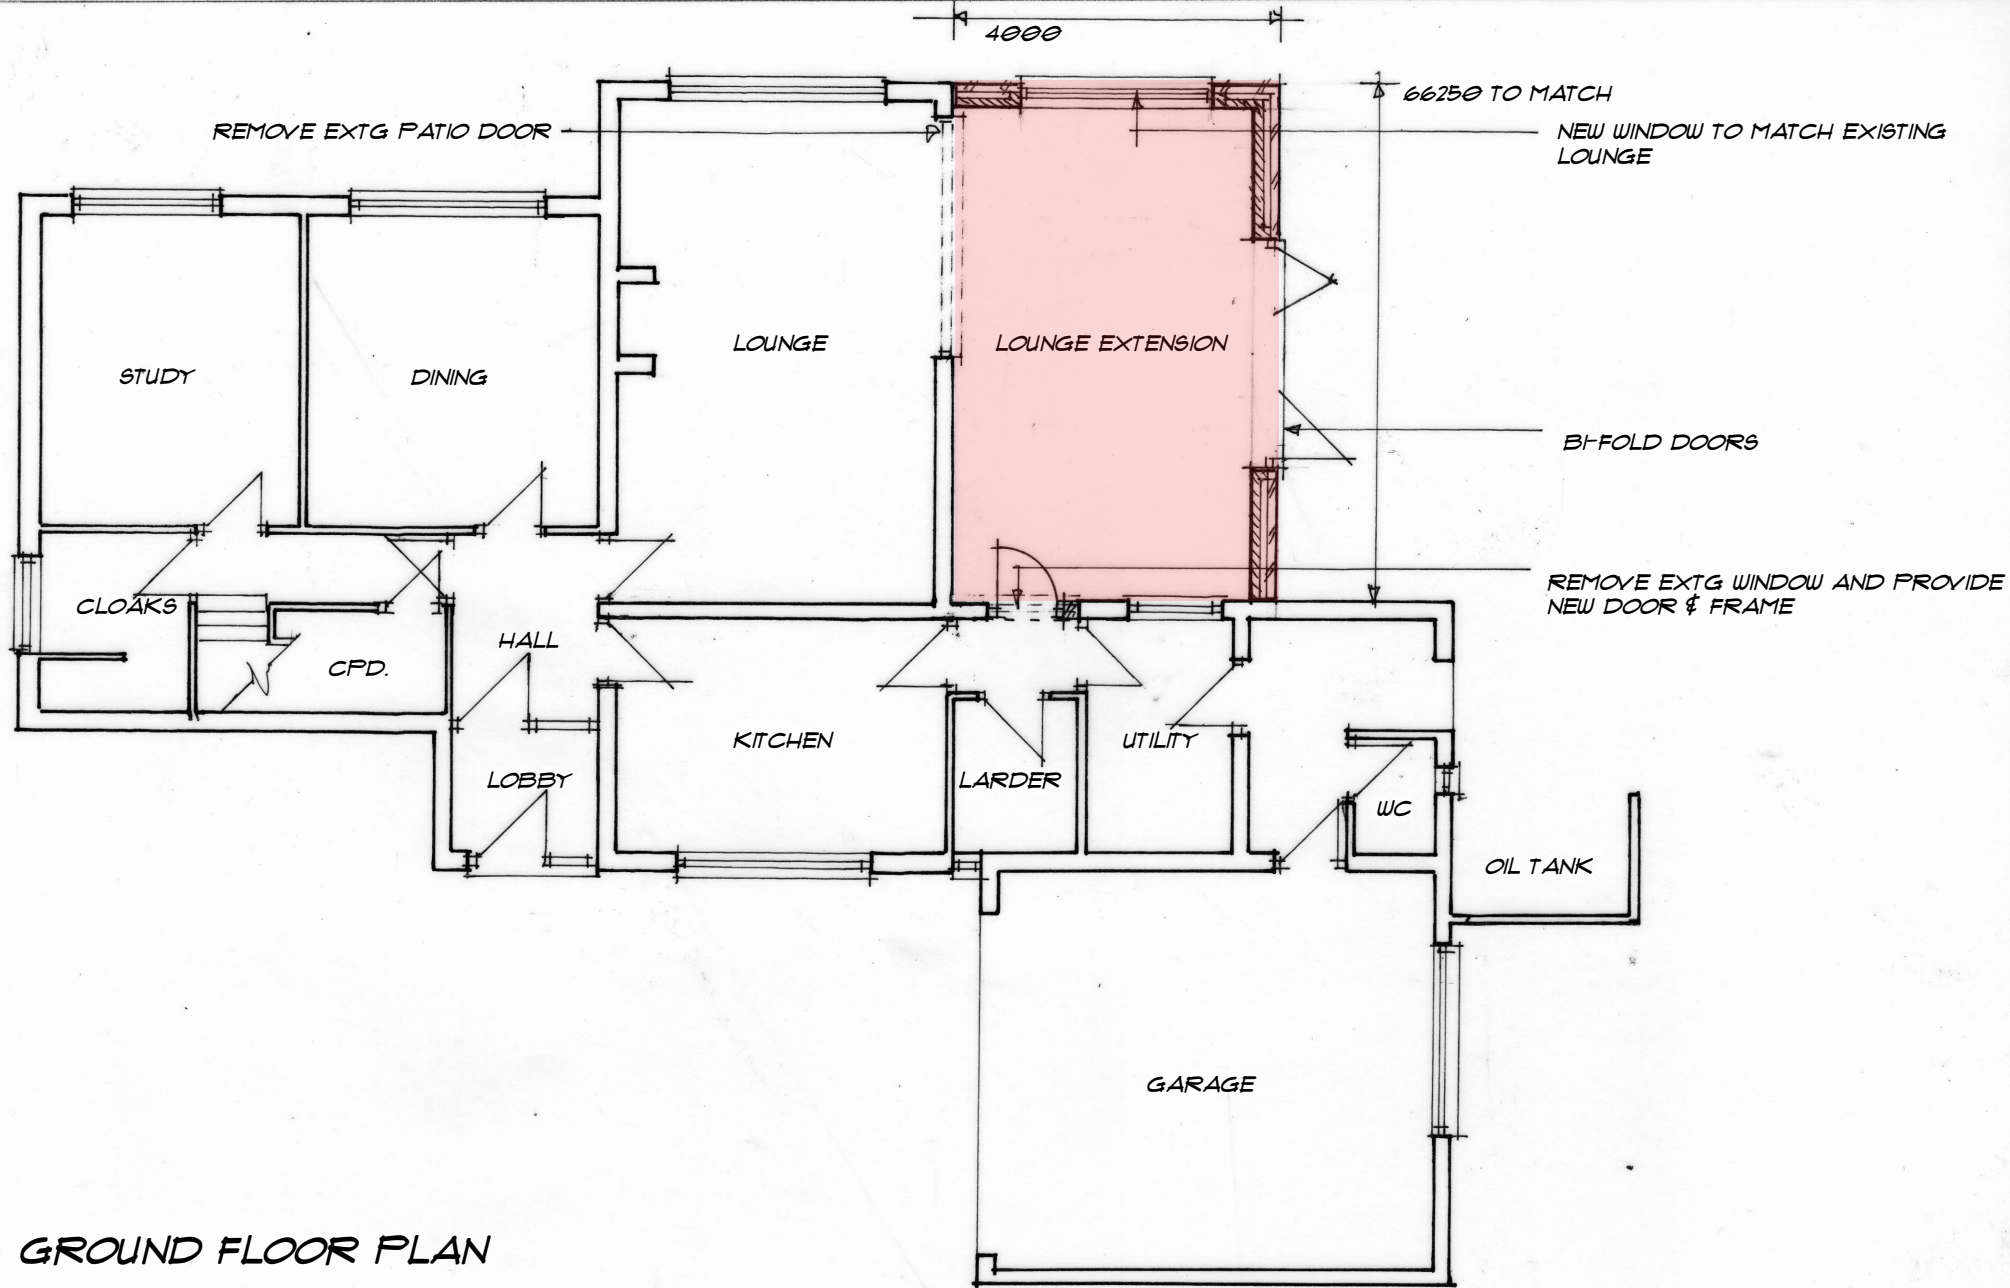

**GROUND FLOOR PLAN**