

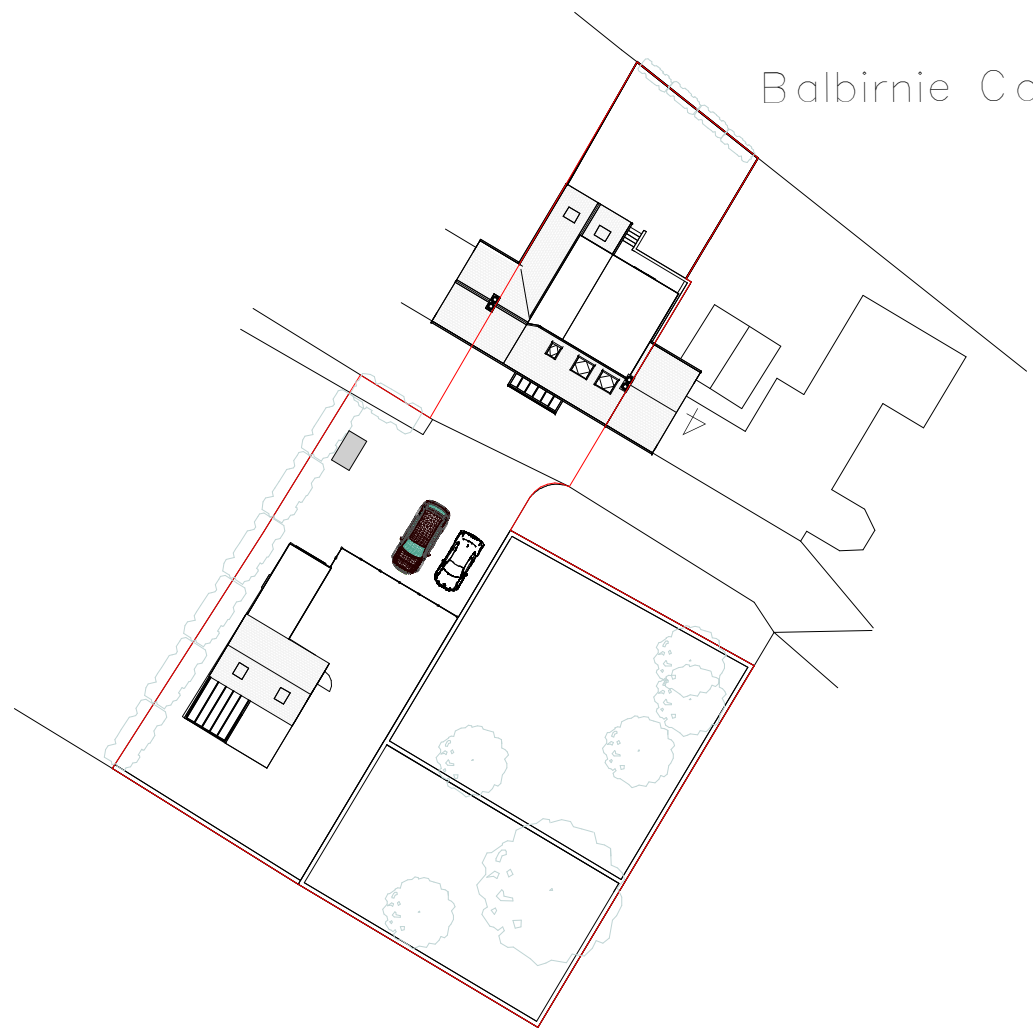


This document and its contents are copyright of studioEAST.
 All rights reserved. Any redistribution or reproduction of part or all of
 the contents in any form is strictly prohibited except with our express
 written permission.

DO NOT SCALE FOR CONSTRUCTION PURPOSES. ACCURACY
 OF THIS DRAWING IN PRINT FORM CANNOT BE GUARANTEED.
 IF IN DOUBT... ASK!

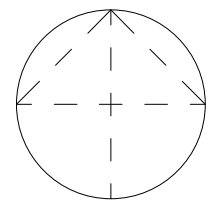


Balbirnie Cottages

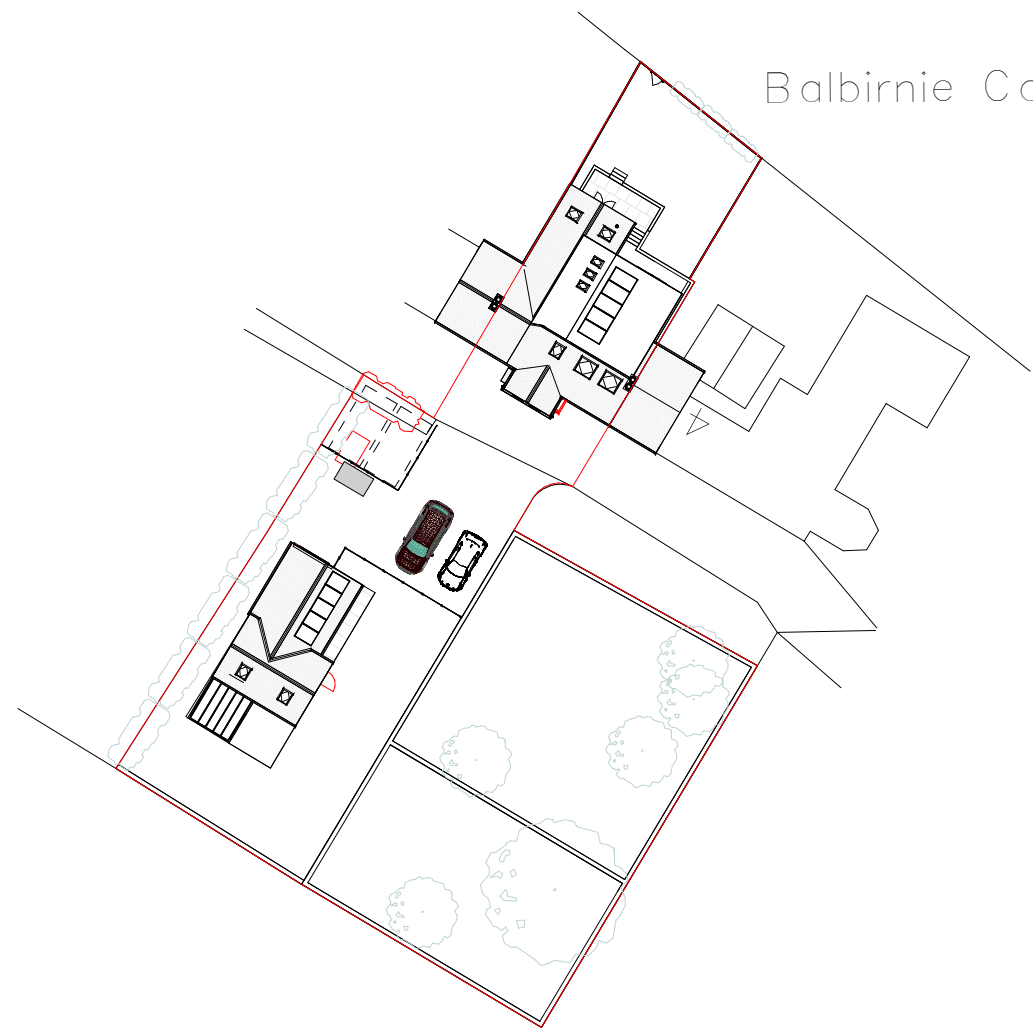

Balbirnie Cottages

1 Existing Block Plan
 1 : 500

2 Proposed Block Plan
 1 : 500

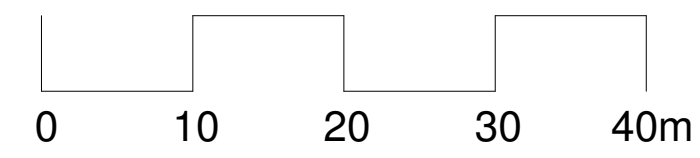

Scale 1:500

No.	Description	Date
-----	-------------	------

studio | EAST

Client	Mitchell
--------	----------

PL-02	
-------	--

Project	Alterations & Extension to 3 Balbirnie Cottages, Ruthven, Blairgowrie PH12 8RG
---------	--

Sheet	BLOCK PLANS
-------	-------------

Scale (@ A3)	1 : 500
--------------	---------

Project number	23063
----------------	-------

Date	Jan 2024
------	----------

Purpose of Issue	Planning
------------------	----------

Drawn by	FSF/CS
----------	--------

King James VI Business Centre, Friarton Rd, Perth, PH2 8DY
 t: 01738 472090 e: hello@studio-east.co.uk