

The design of this site is in accordance with the following design documentation:
 Radio Base Station Design Guide & Specification - Issue Date 03.02.06
 Technical Guidance Notes - TGN 0092 to TGN 0124 inclusive.

NOTE: ORIGINAL DRAWING SIZE A3
 NOTES


GENERAL NOTES

Based upon Ordnance Survey maps with the permission of the Controller of Her Majesty's Stationery Office. © Crown Copyright.

O.S. Ref. : E 604488 , N 259131
 Lat: 52.1924834 , Long: 0.99035418

DIRECTIONS.
 FROM THE A14 AT JUNCTION 49, TAKE THE A1308 EXIT TO STOWMARKET/HAUGHLEY/BACTON. AT TOT HILL JCT, TAKE THE 2nd EXIT ONTO TOT HILL/A1308, AFTER 1 MILE AT THE ROUNDABOUT, TAKE THE 1st EXIT ONTO BURY RD/A1308. TURN RIGHT ONTO VIOLET HILL RD. THE POLICE STATION CAN BE LOCATED ON THE RIGHT HAND SIDE AFTER APPROX 450m. THE SITE CAN BE LOCATED DIRECTLY AHEAD AT THE FAR SIDE OF THE CAR PARK

SITE LOCATION

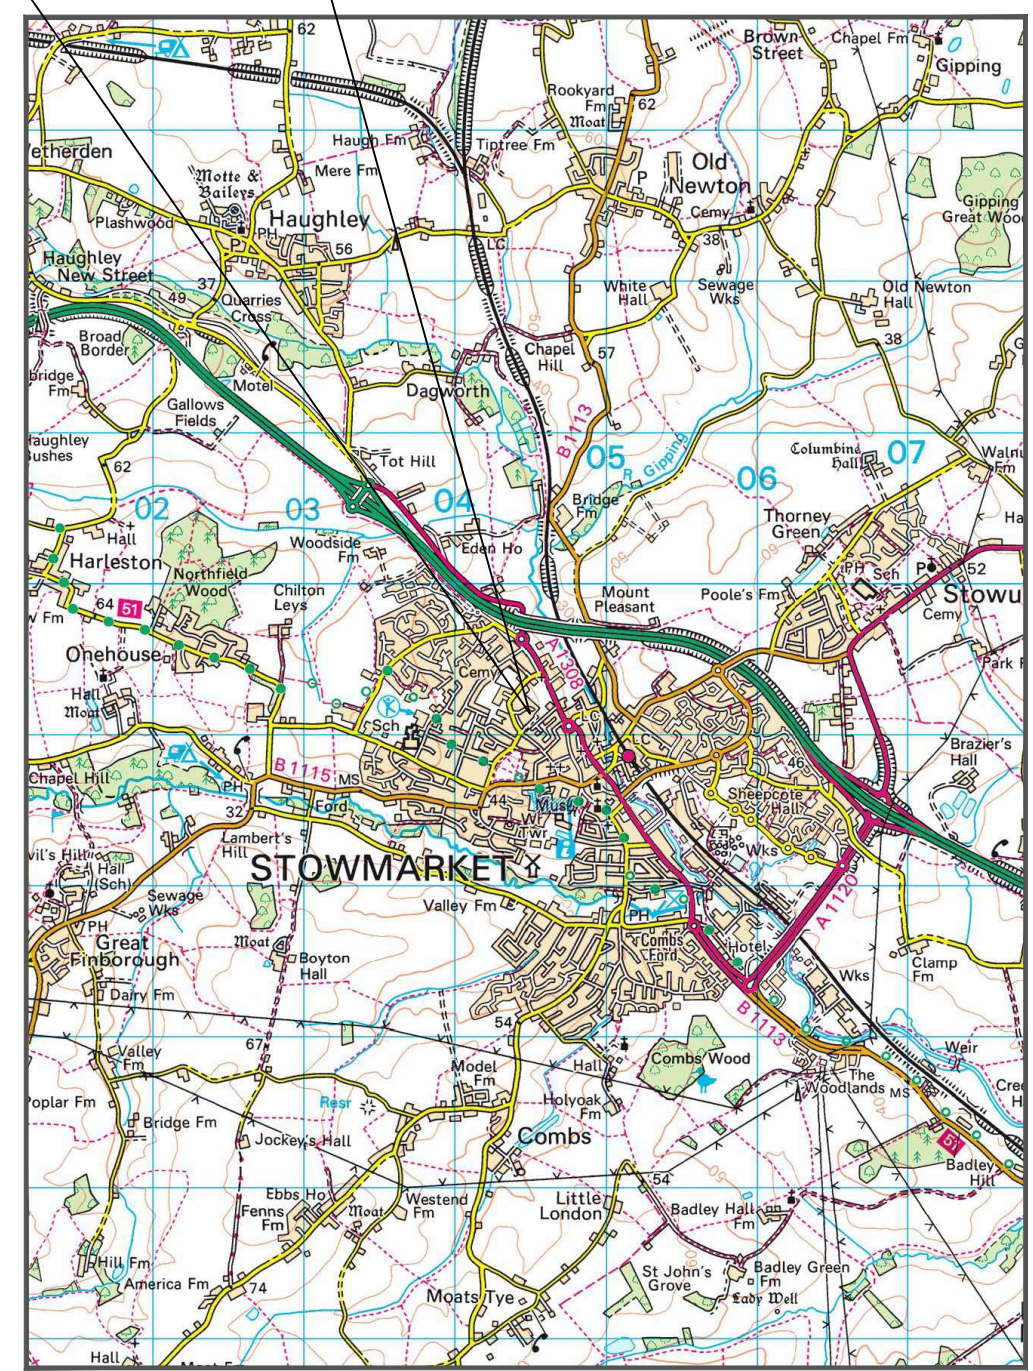


LOCATION PLAN (1:50000)

ACCESS ROUTE SITE LOCATION



LOCATION PLAN (1:1250)

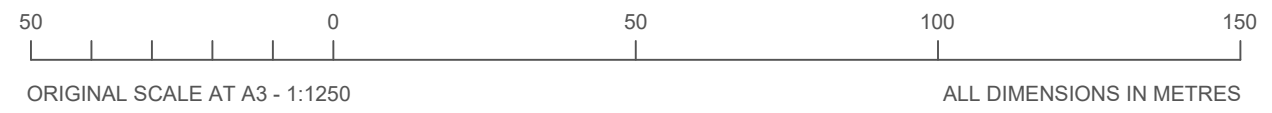

A	17.01.23	GENERAL ARRANGEMENT FOR COMMENT	DB	AM
Rev	Date	Amendments	Drawn By	Approved By

HEYROD COMMUNICATIONS LTD

Thornley House,
 Overens Street,
 Oldham, OL4 1LA

Tel: 0161 6224160
 Fax: 0161 6224161

AIRWAVE
 a Motorola Solutions Company

Job Title
**STOWMARKET POLICE STATION
 VIOLET HILL ROAD, STOWMARKET,
 IP14 1NJ**

Drawing Title
**GENERAL ARRANGEMENT
 SITE LOCATION PLANS
 SHEET 01**

Scale AS SHOWN	Version V.0	Approved by TH
Drawn by DB	Checked by AM	Date Approved 17.01.23
Date Drawn 17.01.23	Date Checked 17.01.23	

Drawing No. **SUF021-GA-01**