




# Stanfords Planning Map Data

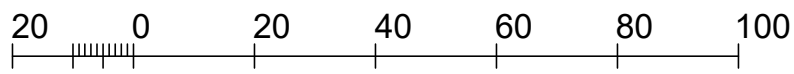

Production Date: 23 August 2023

Top Left: 322808.376 307929.812 Bottom Right: 322908.376 307829.812

© Crown copyright and database rights 2023 Ordnance Survey OS100035409.

Reproduction in whole or in part is prohibited without the permission of Ordnance Survey



JPH Architects Ltd take no responsibility for any dimensions that are scaled from this drawing. If no dimension is shown the recipient must ascertain the dimension specifically from the Architect or by site measurement. Supplying this drawing in digital form is solely for convenience and no reliance may be placed on digital data. All data must be checked against hard copy. Dimensions must be checked on site. Any discrepancies must be reported to JPH Architects Ltd immediately.

All drainage runs, connections, lines, levels and inverts are assumed, these are to be confirmed on site and agreed with the Building Inspector and the Water Authority if necessary. This drawing to be read in conjunction with consultants drawings, calculations and report, and the designer's risk assessment. The Architect will not be held responsible for any works carried out prior to Building Regulation/Planning Approval. JPH Architects Ltd. takes no responsibility for any material/product changes/alterations on site without their written consent.

This drawing is copyright of JPH Architects Ltd

PROJECT  
Gungrod Road  
DRAWING NAME:  
Location Plan  
DRAWING NUMBER:  
1923-JPH-XX-00-DR-A-000

Rev.	Description	Issued	Date
------	-------------	--------	------



DATE: 15.12.23	SCALE: 1:1250 @ A1	STATUS: S1	REVISION: Planning
-------------------	-----------------------	---------------	-----------------------