



**This drawing is COPYRIGHT. It must not be reproduced or disclosed to third parties without our prior permission. Do not scale from this drawing, or, interrogate and use electronic information.**

**Any discrepancies should be reported immediately.**

**Any surveyed information incorporated within this drawing cannot be guaranteed as accurate unless confirmed by a fixed dimension. All dimensions are in millimetres unless noted otherwise.**

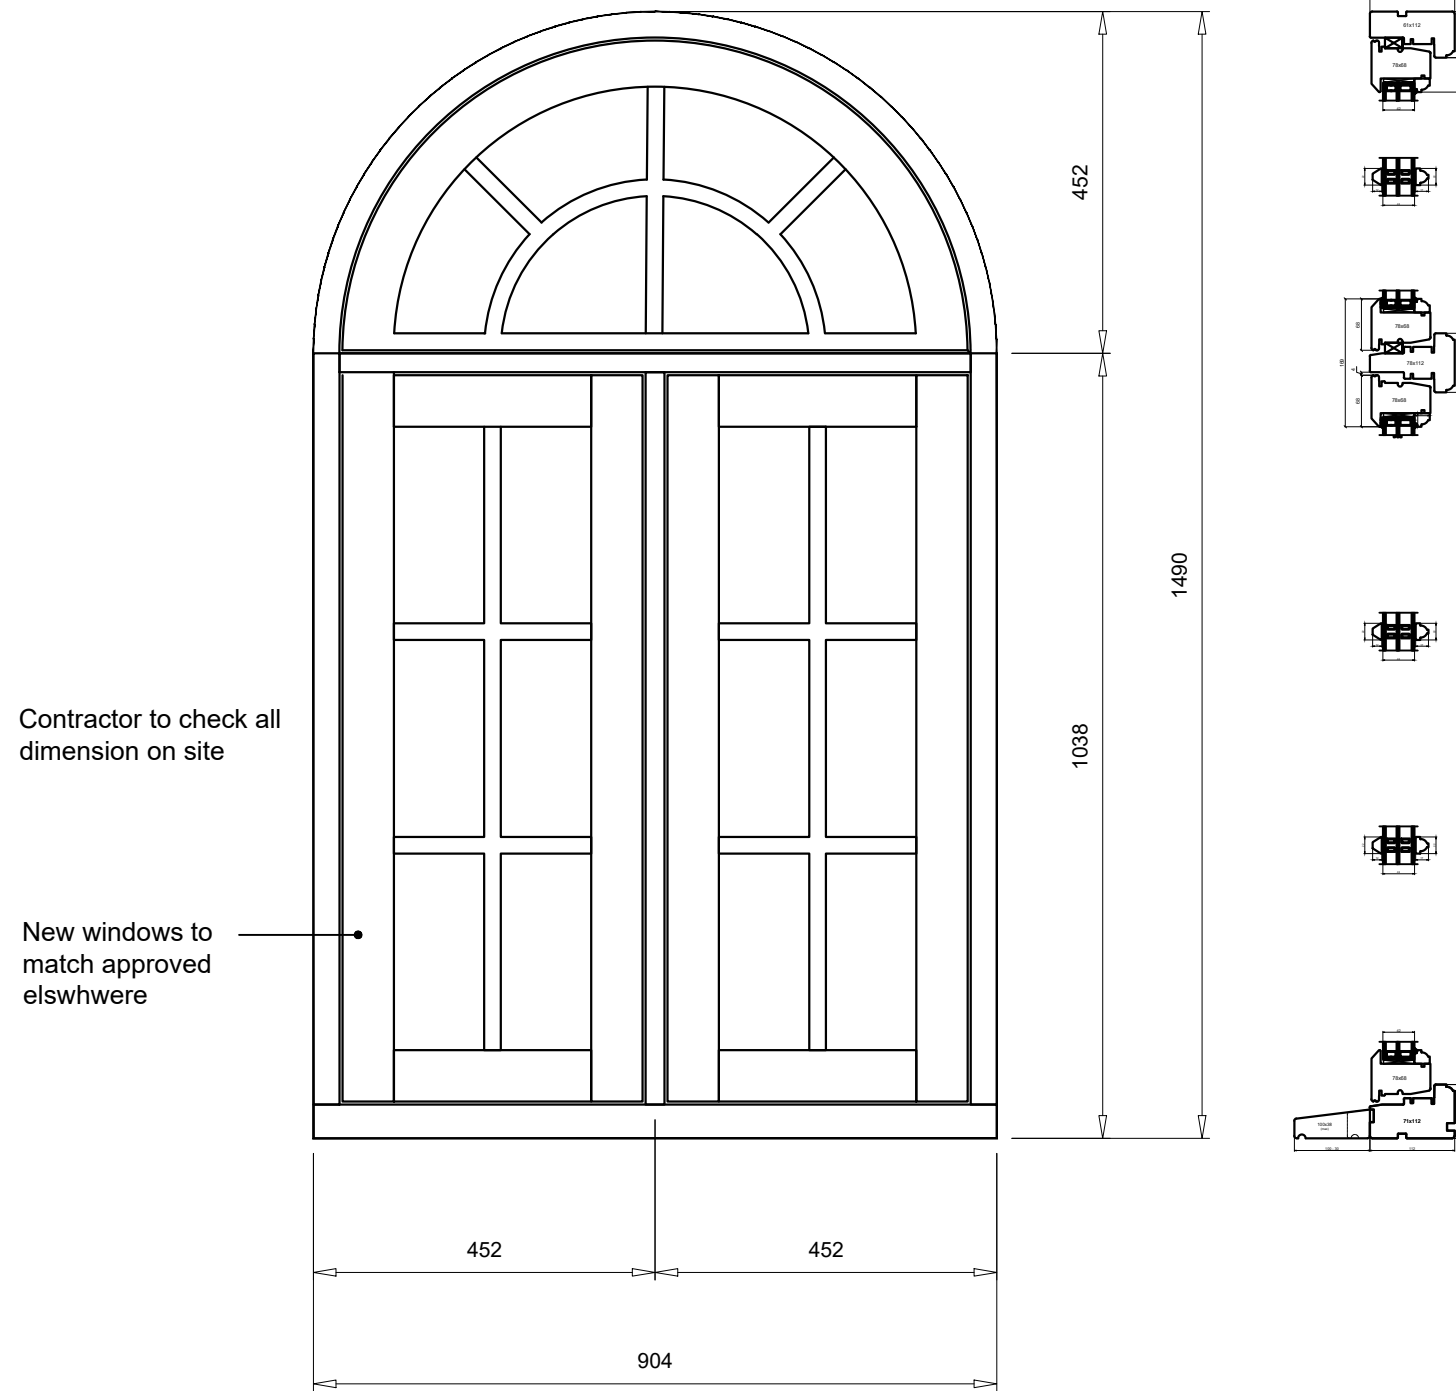

Proposed New Window Elevation (arched head) - External View

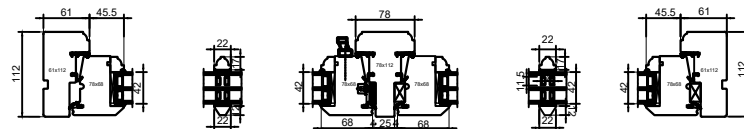

Sheet

311  
hughesarchitects.co.uk

Rev B - Arch altered - GD -19-12-23  
Rev A - Mullion altered - GD -06-11-23

<b>Project</b>			
Replacement Windows at Plas Maldwyn, Caersws SY17 5HA			
<b>Drawing Status</b>		<b>Drawing Title</b>	
Stage 3: Listed Building Consent		Proposed Window Detail (Arched Head)	
<b>Scale</b> 1/10	<b>Date</b> 18.07.23	<b>Drawing No</b>	<b>Rev</b>
Drawn by GD	Checked	Y005.3a.3.213	B