


This drawing is COPYRIGHT. It must not be reproduced or disclosed to third parties without our prior permission. Do not scale from this drawing, or, interrogate and use electronic information.

Any discrepancies should be reported immediately.

Any surveyed information incorporated within this drawing cannot be guaranteed as accurate unless confirmed by a fixed dimension. All dimensions are in millimetres unless noted otherwise.

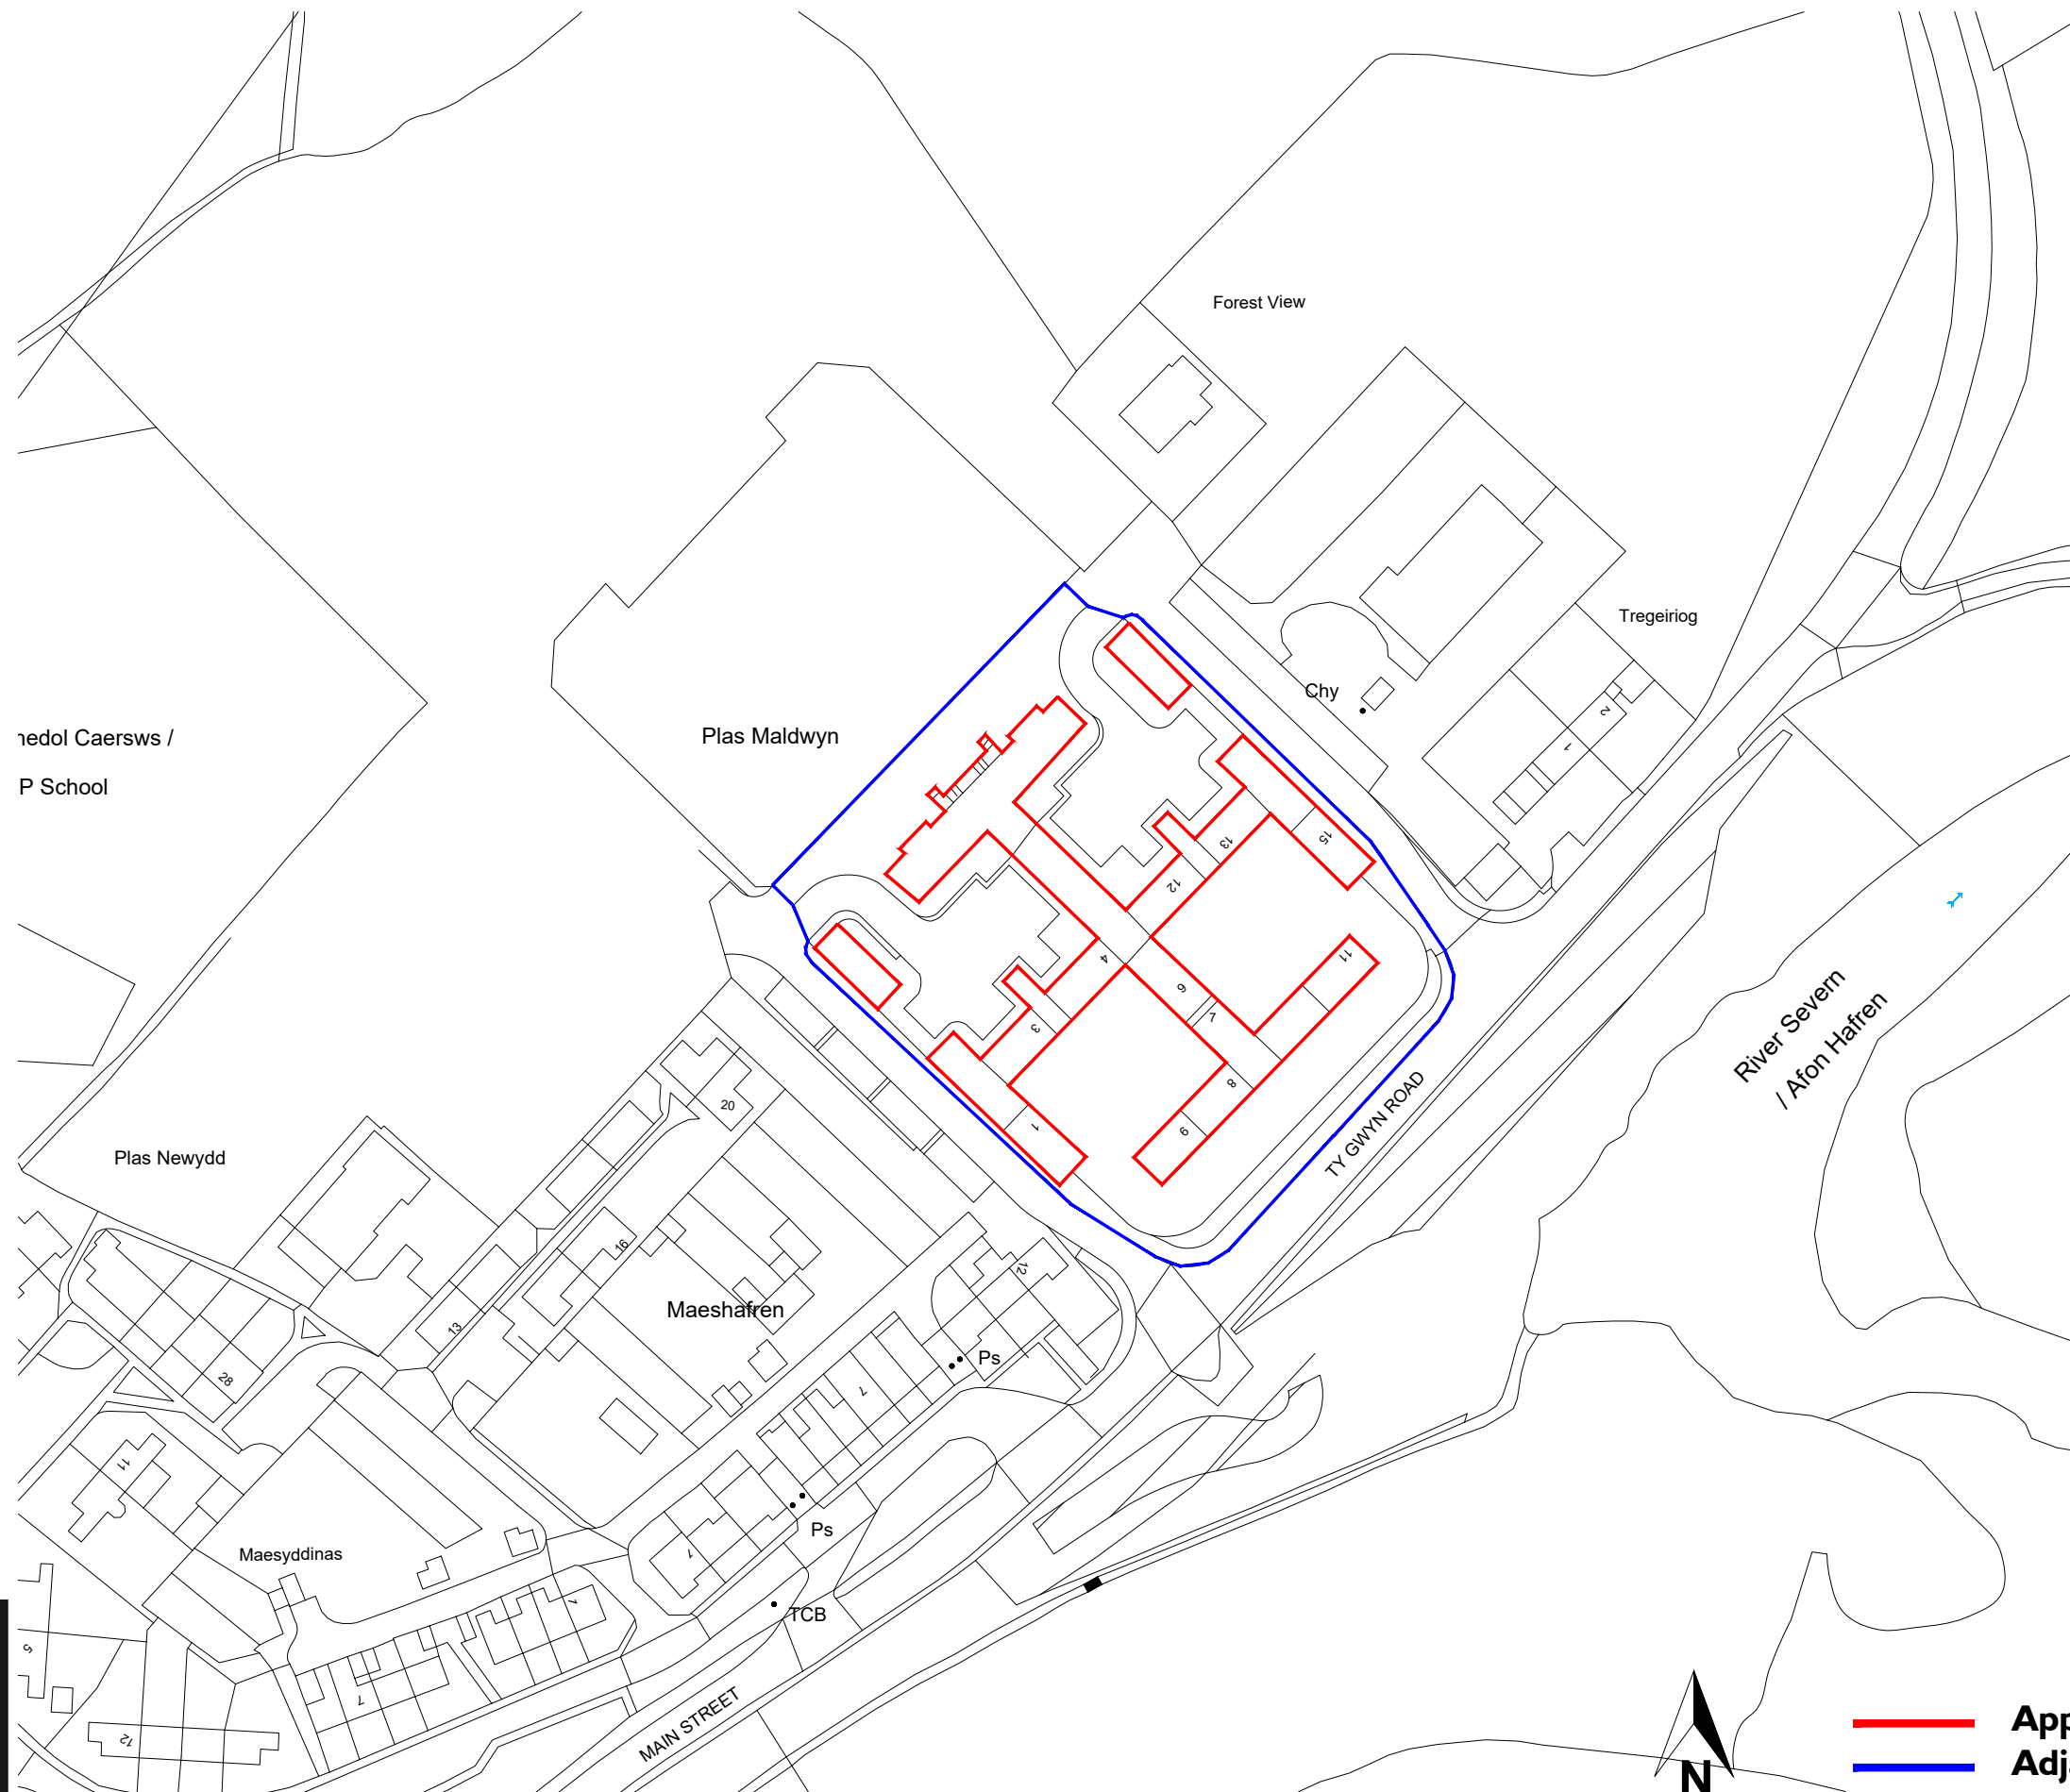

Application Site Boundary
Adjacent Land Ownership

Project Renovation and Refurbishment to Flats at Plas Maldwyn, Caersws SY17 5HA		
Drawing Status Stage 3: Listed Building Consent	Drawing Title Location Plan	
Scale 1:1250@A3 Date 18.07.23	Drawing No Y005.3a.3.001	Rev
Drawn by LW Checked RL		

Head Office
 29 Broad Street
 Newtown
 Powys
 SY16 2BQ
 t - 01686 610311
 w - www.hughesarchitects.co.uk



redol Caersws /
 P School

Plas Newydd

Maeshafren

Maesyddinas

MAIN STREET

Forest View

Tregeiriog

Chy

Plas Maldwyn

TY GWYN ROAD

River Severn
 / Afon Hafren

Ps

Ps

TCB

