




GENERAL NOTES

THIS DRAWING HAS BEEN PREPARED FOR PLANNING PURPOSES ONLY.

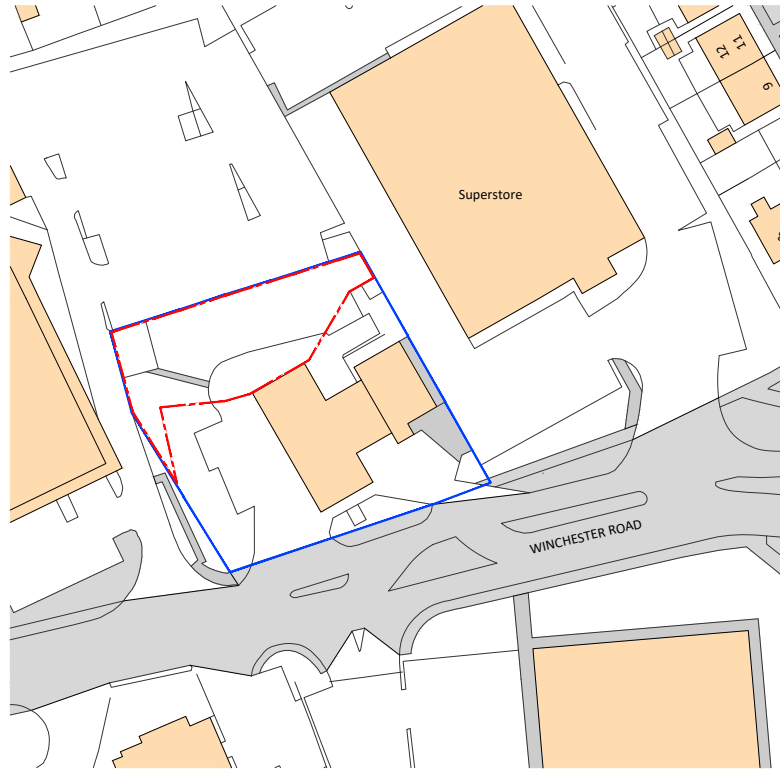

Ordnance Survey, (c) Crown Copyright 2023. All rights reserved. Licence number 100022432

KEY:

--- Site Boundary

--- Site works application area

SCALE 1:1250 @ A4



LOCATION PLAN
SCALE 1:1250 @ A4

PLANNING DRAWING

NOTES:
A4
ORIGINAL
PLOT SIZE



MBH Design Studio Ltd.
Rosemount House
Rosemount Ave.
West Byfleet
Surrey
KT14 6LB

T: 01932 352727

REV	DATE	BY

PROJECT: SHELL PIED PIPER SERVICE STATION,
WINCHESTER ROAD, BASINGSTOKE,
HAMPSHIRE, RG22 6HT

TITLE: SITE LOCATION PLAN



SHELL UK OIL PRODUCTS LTD.
SHELL CENTER, YORK ROAD
LONDON, SE1 7NA
UNITED KINGDOM

DRAWN BY :	JP/WS	SCALE :	1:1250@A4
DATE :	02.11.2023	PLOT DATE :	02.01.2023
CAD FILE :	M:\ARTELIA(EX-COTEBBA)\14271\PIED PIPER 10019036-PLG-23		

DWG No	10019036	PLG-00	23
--------	----------	--------	----