



OS SITE LOCATION PLAN - 1:1250

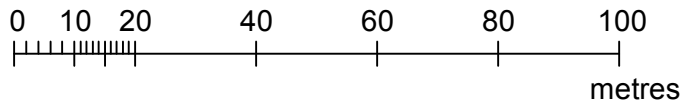

	PROJECT 5 ARCHITECTURE LLP 8 Waterson Street London E2 8HL	job title 162 STREATHAM HIGH ROAD, SW16 1BJ	scale 1:1250 @ A4	drawn MP	drawing no. 8212 CSS-PAS01
	T: +44 (0)20 7739 9131 F: +44 (0)20 7739 3687 E: info@p5a.co.uk	drawing SITE LOCATION PLAN	date DEC 2023	checked XX	